



F.A.P. RTE.	SECTION	COUNTY	TOTAL SHEETS	SHEET NO.
669	110R1RS-6	PEORIA	34	4
STA. 73+50		TO STA. 68+50		
FED. ROAD DIST. NO.	ILLINOIS	FED. AID PROJECT		

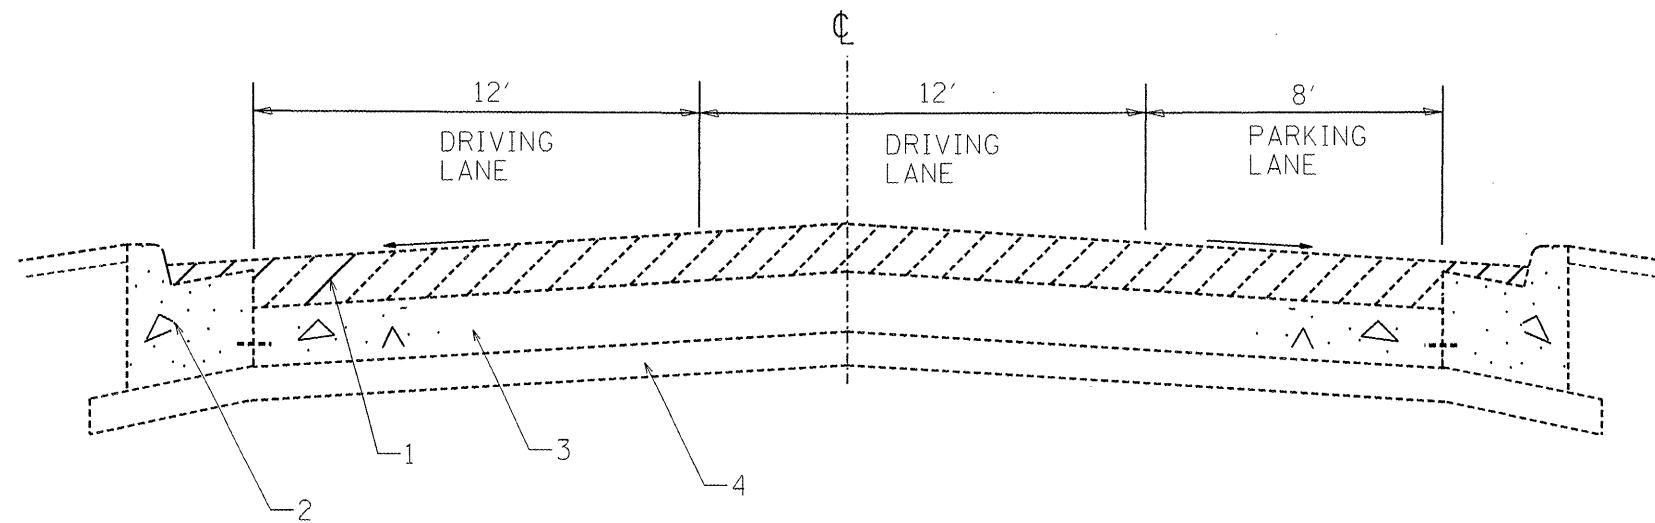

EXISTING TYPICAL
 STA. 4+00 TO STA. 63+45 HOWETT ST.
 STA. 40+47.25 TO STA. 103+13.31 LINCOLN AVE.

PARKING LANE TRANSITION FROM ONE TO TWO LANES
 63+45 TO 65+20 HOWETT STREET
 38+77.25 TO 40+47.25 LINCOLN AVENUE

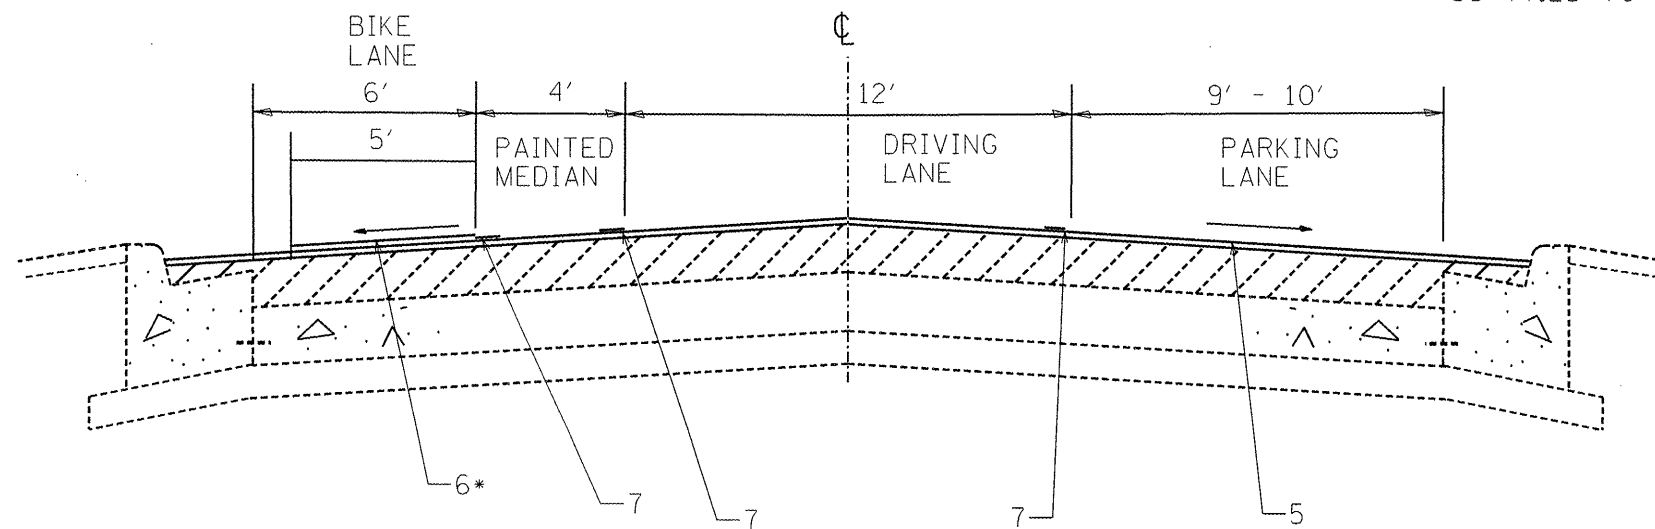

PROPOSED TYPICAL
 STA. 4+00 TO STA. 63+45 HOWETT ST.
 STA. 40+47.25 TO STA. 103+13.31 LINCOLN AVE.

LEGEND

- 1. EXISTING HMA OVERLAY
- 2. EXISTING CURB AND GUTTER
- 3. EXISTING PCC PAVEMENT
- 4. EXISTING SUBBASE
- 5. PROPOSED MICRO-SURFACING, 2 PASSES
- 6. PROPOSED BIKE LANE MICRO OVERLAY, 3 PASSES
- 7. PROPOSED PAVEMENT MARKING

* Bike lane width = 6 FT.
 BIKE LANE MICRO OVERLAY = 5 FT.
 Gap at the curb = 1 FT.

REVISIONS	
NAME	DATE

ILLINOIS DEPARTMENT OF TRANSPORTATION

LINCOLN AND HOWETT
 TYPICAL SECTION

SCALE: VERT.
 HORIZ.
 DATE

DRAWN BY
 CHECKED BY