


CONTRACT NO. 68797

F.A.P. RTE.	SECTION	COUNTY	TOTAL SHEETS	SHEET NO.
669	10R1RS-6	PEORIA	34	19
STA. 8+50		TO STA. 4+50		
FED. ROAD DIST. NO.	ILLINOIS	FED. AID PROJECT		

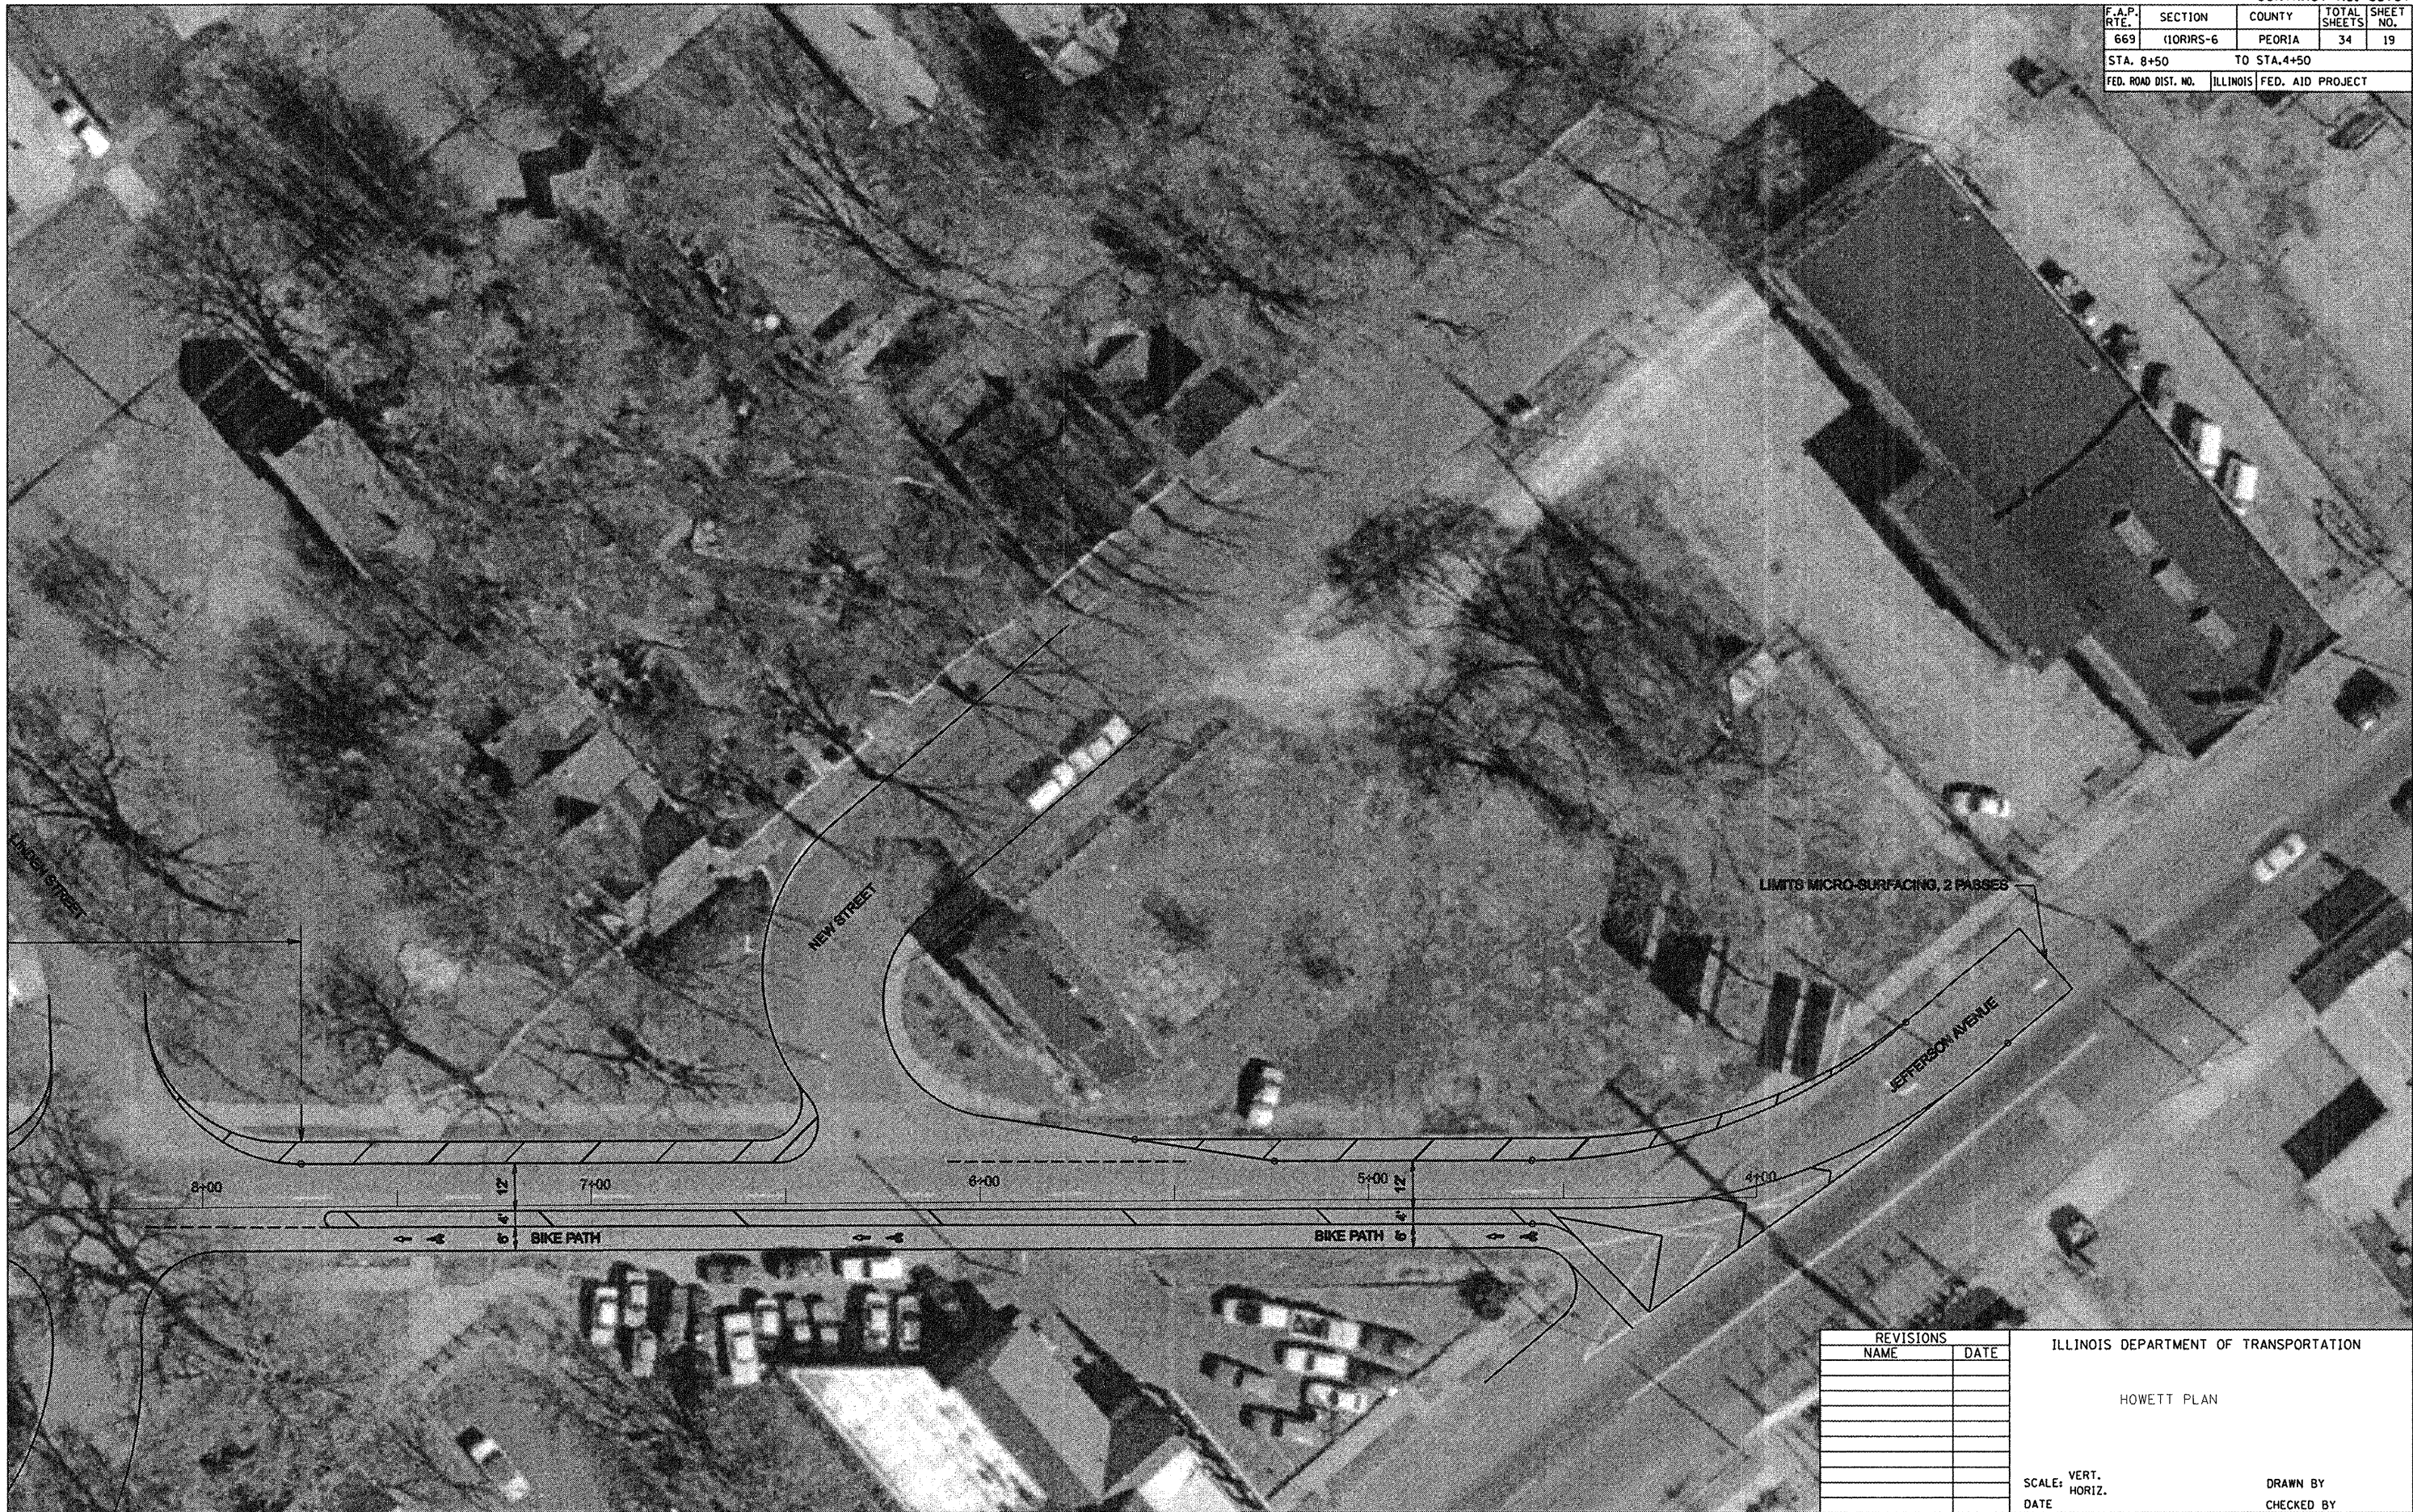

PLOT DATE = 3/28/2008
 FILE NAME = e:\p\projects\68797\peoria\118\lincoln-howett\lincoln-howett.dgn
 PLOT SCALE = 48,0000 / IN.
 USER NAME = buggernj

REVISIONS	
NAME	DATE

ILLINOIS DEPARTMENT OF TRANSPORTATION

HOWETT PLAN

SCALE: VERT. DRAWN BY
 HORIZ. CHECKED BY
 DATE