


CONTRACT NO. 68797

F.A.P. RTE.	SECTION	COUNTY	TOTAL SHEETS	SHEET NO.
669	(10R)RS-6	PEORIA	34	31
STA. 94+50		TO STA. 100+50		
FED. ROAD DIST. NO.		ILLINOIS FED. AID PROJECT		

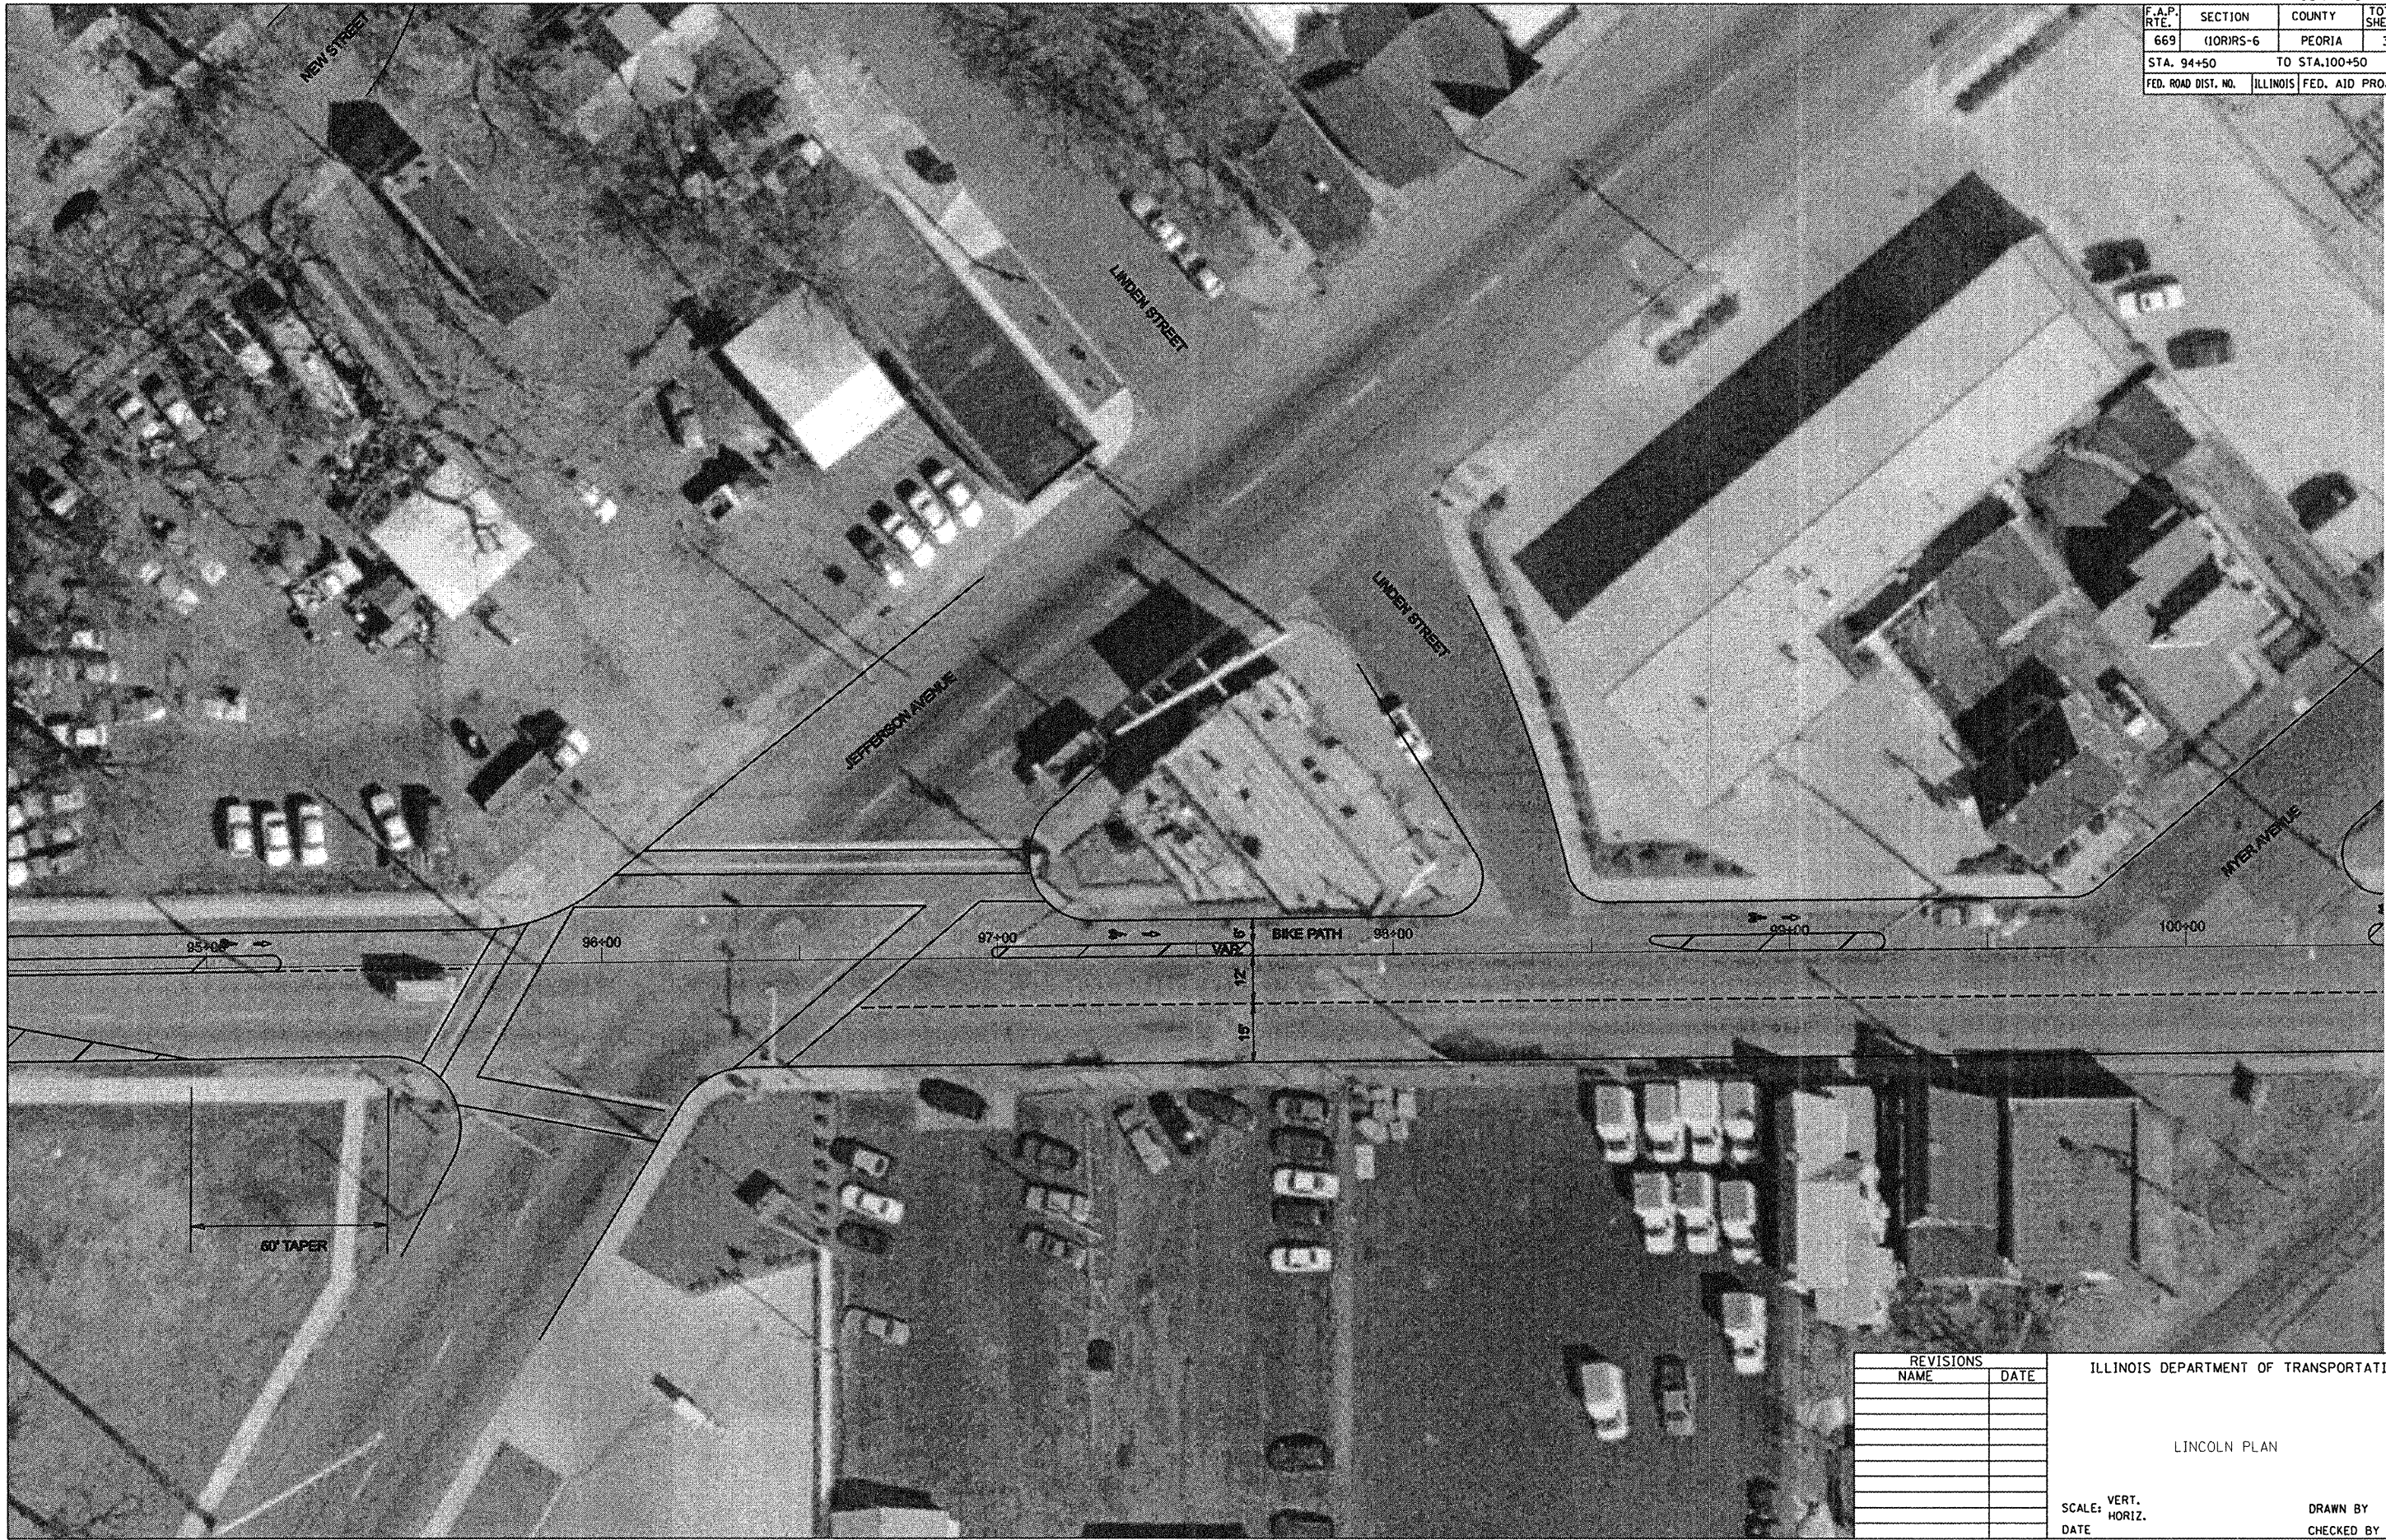

PLOT DATE = 3/28/2008
 FILE NAME = c:\p\projects\68797\peoria\116 lincoln_howett\lincoln_howett.dgn
 PLOT SCALE = 48.0000' / 1" IN.
 USER NAME = bogerj

REVISIONS	
NAME	DATE

ILLINOIS DEPARTMENT OF TRANSPORTATION

LINCOLN PLAN

SCALE: VERT. _____
 HORIZ. _____
 DATE _____

DRAWN BY _____
 CHECKED BY _____