


CONTRACT NO. 68797

F.A.P. RTE.	SECTION	COUNTY	TOTAL SHEETS	SHEET NO.
669	(10)RS-6	PEORIA	34	32
STA. 100+50		TO STA. 104+00		
FED. ROAD DIST. NO.		ILLINOIS FED. AID PROJECT		

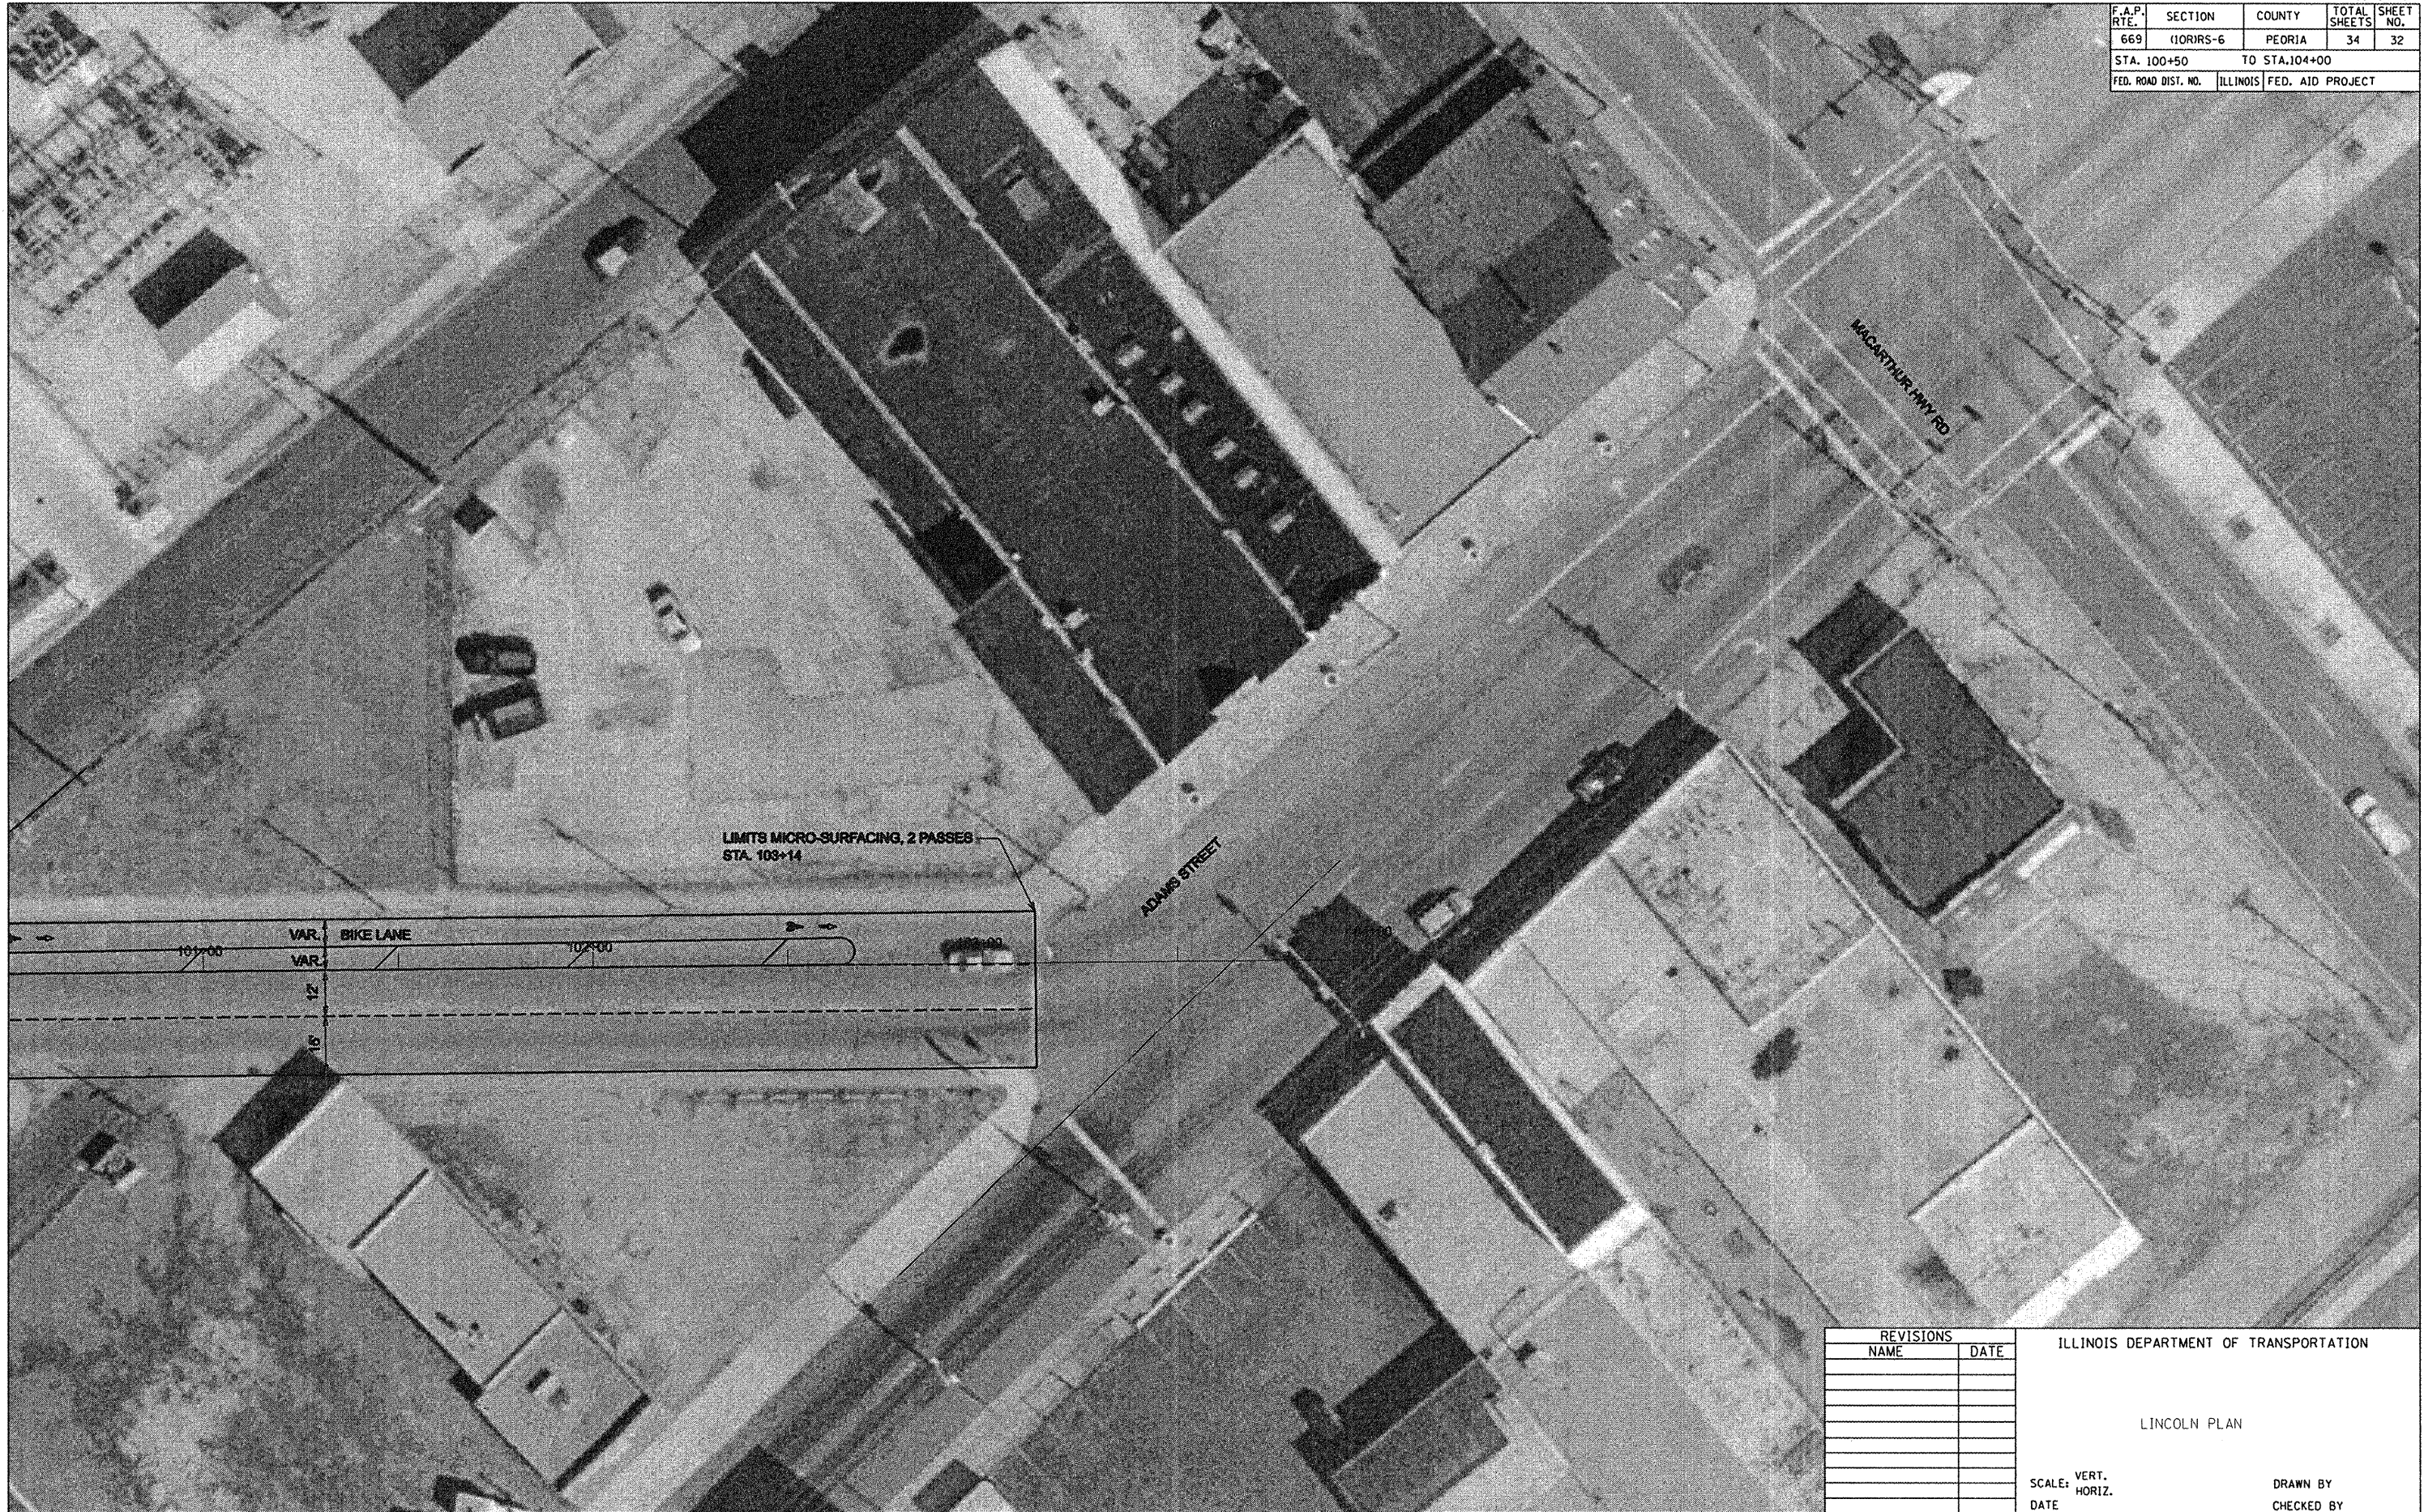

LIMITS MICRO-SURFACING, 2 PASSES  
STA. 103+14

VAR. BIKE LANE

101+00

102+00

12'

16'

REVISIONS	
NAME	DATE

ILLINOIS DEPARTMENT OF TRANSPORTATION

LINCOLN PLAN

SCALE: VERT.      DRAWN BY  
 HORIZ.              CHECKED BY  
 DATE

PLOT DATE = 3/20/2008  
 FILE NAME = c:\p\projects\peoria\118 lincoln\_howett\lincoln\_howett.dgn  
 PLOT SCALE = 48,00000 "/>