


I-74 TYPICAL SECTION (FOR INFORMATION ONLY)

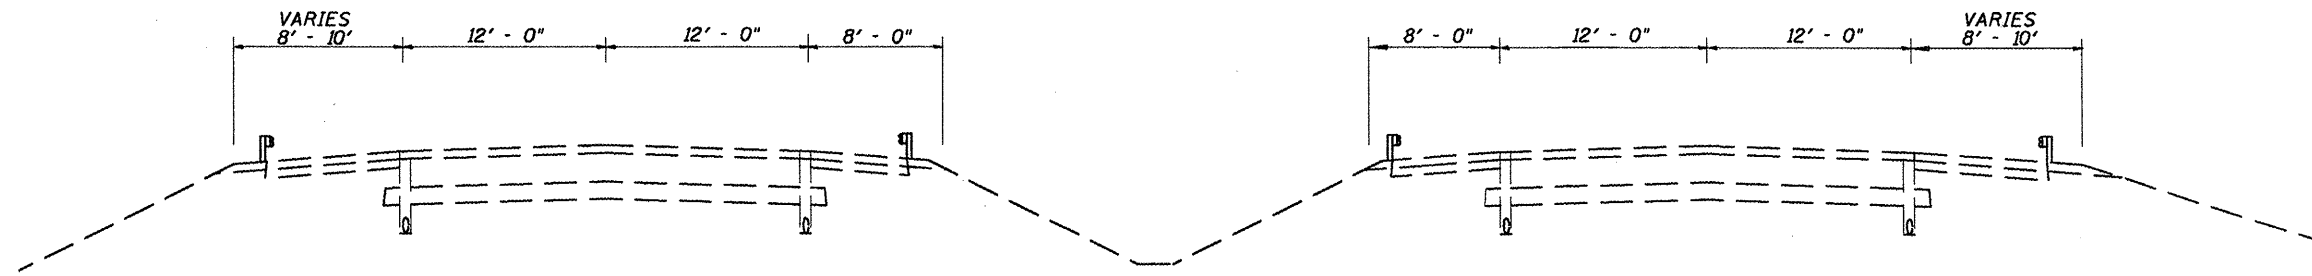

EXISTING TYPICAL SECTION F.A.I. ROUTE 74 (I-74)

FILE NAME =	USER NAME = mcfadden.jk	DESIGNED -	REVISED -	STATE OF ILLINOIS DEPARTMENT OF TRANSPORTATION	I-74 TYPICAL SECTION (FOR INFORMATION ONLY)	F.A.I. RTE.	SECTION	COUNTY	TOTAL SHEETS	SHEET NO.
os\projects\pinearrest_bridges\468803-design.dgn		DRAWN -	REVISED -			74	D4 MCHD 2008	TAZEWELL	14	6
PLOT SCALE = 1/8" = 1' / IN.		CHECKED -	REVISED -			CONTRACT NO. 68803				
PLOT DATE = 3/28/2008		DATE -	REVISED -			FED. ROAD DIST. NO. 4 I-74 FED. AID PROJECT				