


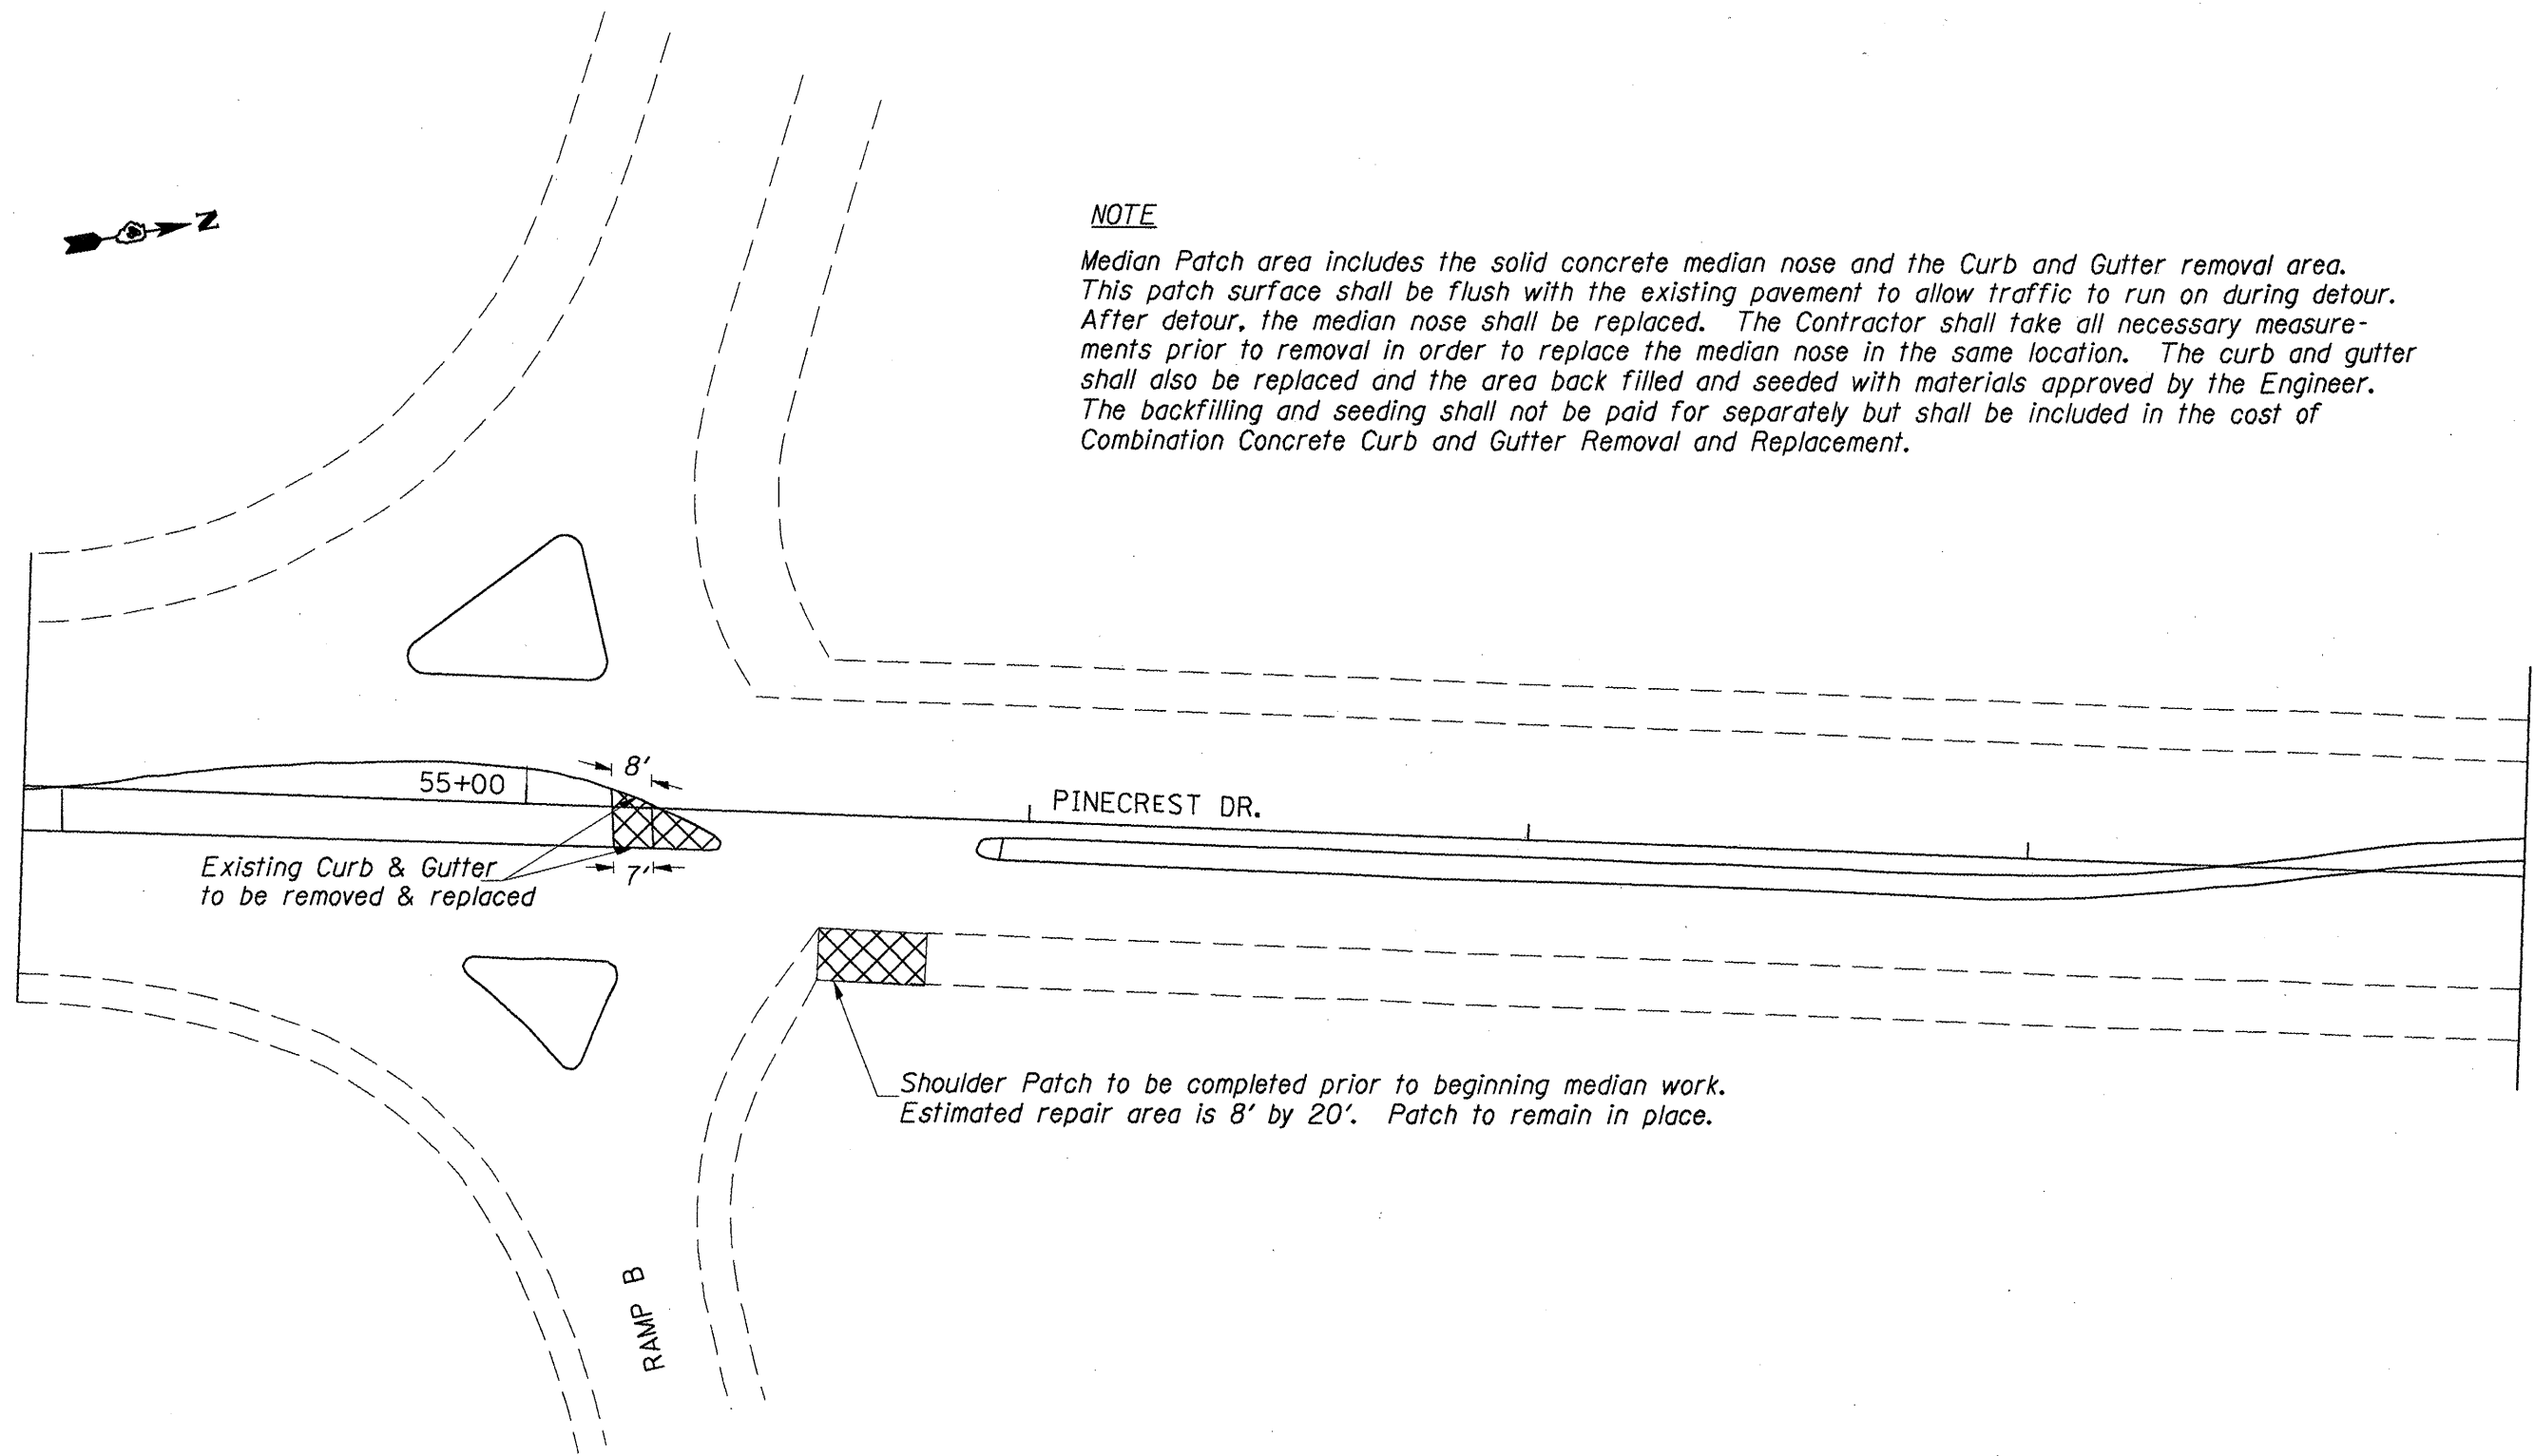

**NOTE**

Median Patch area includes the solid concrete median nose and the Curb and Gutter removal area. This patch surface shall be flush with the existing pavement to allow traffic to run on during detour. After detour, the median nose shall be replaced. The Contractor shall take all necessary measurements prior to removal in order to replace the median nose in the same location. The curb and gutter shall also be replaced and the area back filled and seeded with materials approved by the Engineer. The backfilling and seeding shall not be paid for separately but shall be included in the cost of Combination Concrete Curb and Gutter Removal and Replacement.



 PAVEMENT PATCHING, 8 INCH

|  |                        |            |           |   |                        |                    |              |                       |              |                  |  |
|--|------------------------|------------|-----------|---|------------------------|--------------------|--------------|-----------------------|--------------|------------------|--|
| FILE NAME =                                    | USER NAME = mcfaddenjk | DESIGNED - | REVISED - | <b>STATE OF ILLINOIS<br/>DEPARTMENT OF TRANSPORTATION</b> | <b>PATCHING DETAIL</b> | F.A.I. RTE.        | SECTION      | COUNTY                | TOTAL SHEETS | SHEET NO.        |  |
| cr\projects\pinacrest_brdge\d468803-design.dgn |                        | DRAWN -    | REVISED - |   |                        | 74                 | D4 MCHD 2008 | TAZEWELL              | 14           | 10               |  |
| PLOT SCALE = 100.0000' / IN.                   |                        | CHECKED -  | REVISED - |   |                        | CONTRACT NO. 68803 |              |                       |              |                  |  |
| PLOT DATE = 3/28/2008                          |                        | DATE -     | REVISED - |   |                        | STA.               | TO STA.      | FED. ROAD DIST. NO. 4 | I-74         | FED. AID PROJECT |  |