


CONTRACT NO. 68820				
F.A. RTE.	SECTION	COUNTY	TOTAL SHEETS	SHEET NO.
VAR.	VARIOUS	VARIOUS	9	4
STA. _____		TO STA. _____		
FED. ROAD DIST. NO. 4		ILLINOIS FED. AID PROJECT		

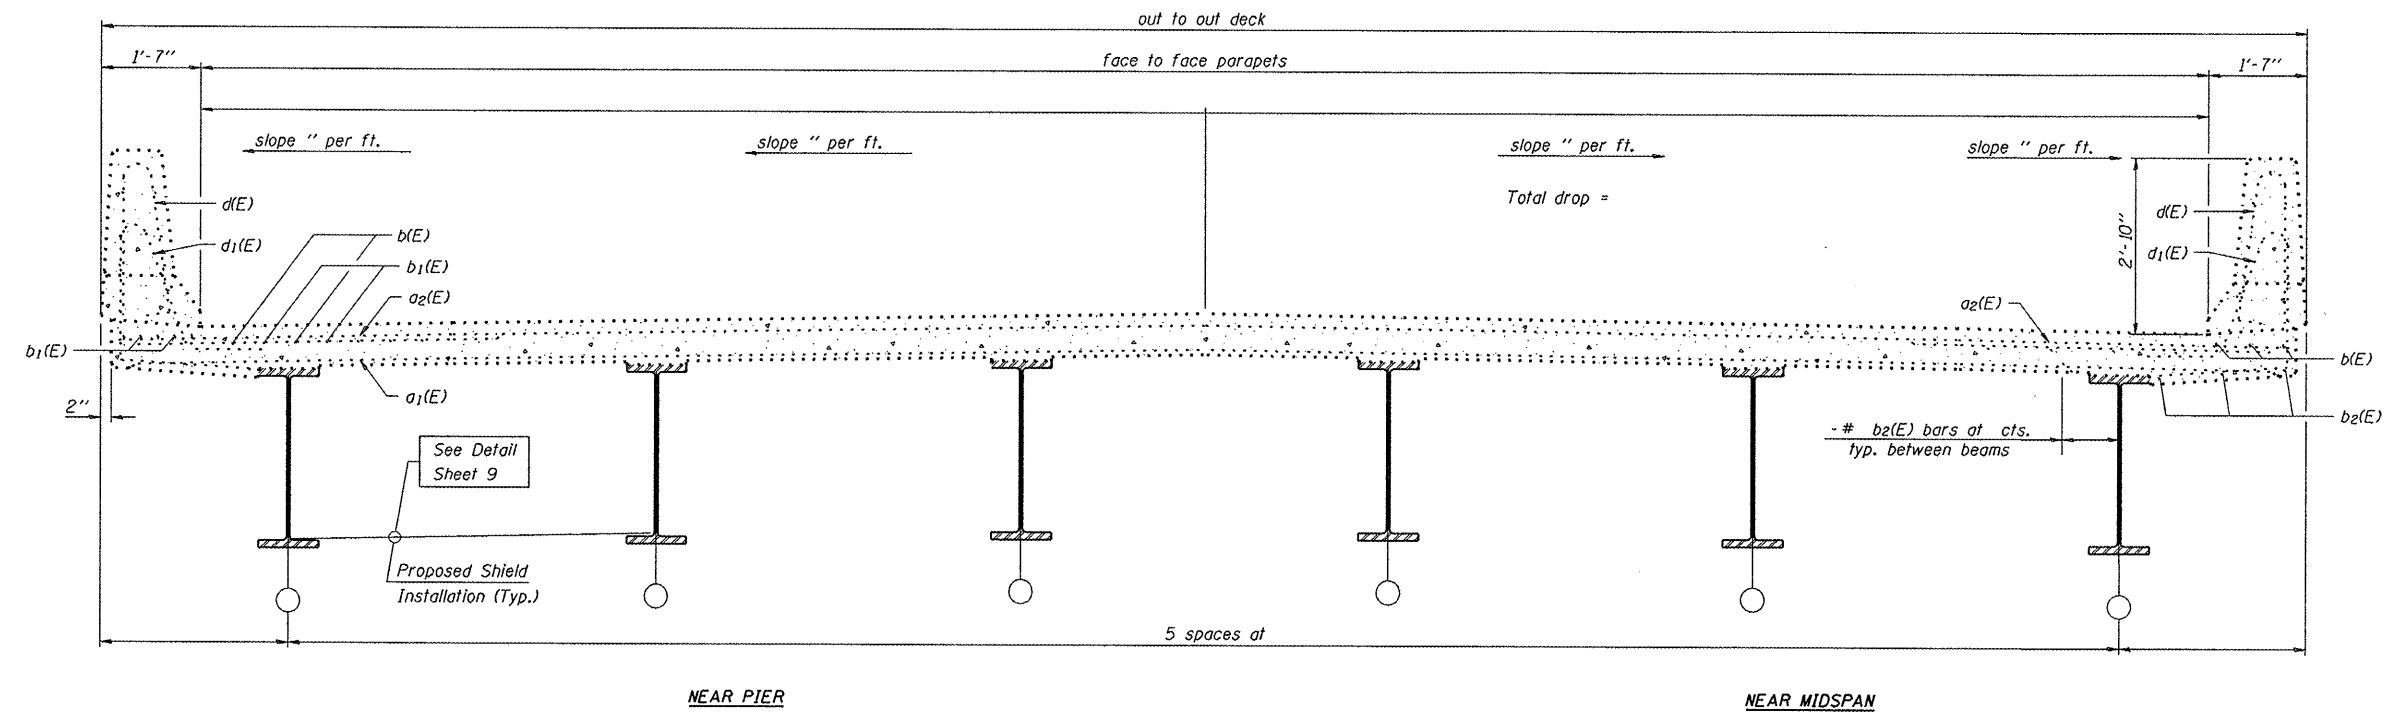

CROSS SECTION
(Looking)

FOR INFORMATION ONLY

REVISIONS	
NAME	DATE

ILLINOIS DEPARTMENT OF TRANSPORTATION

CROSS SECTIONS

SCALE: VERT. _____
HORIZ. _____

DATE: 03-06-2008

DRAWN BY CEJ
CHECKED BY _____

PLOT DATE = #DATE#
FILE NAME = #FILE#
USER NAME = #USER#