


F.A.I. ROUTE	SECTION	COUNTY	TOTAL SHEETS	SHEET NO.
74		VERMILION	12	6
PROJECT		CONTRACT NO. 70013		
* DS SCOUR MITIGATION 2008-1				

DATE	BY
DATE	BY

DATE	BY
DATE	BY

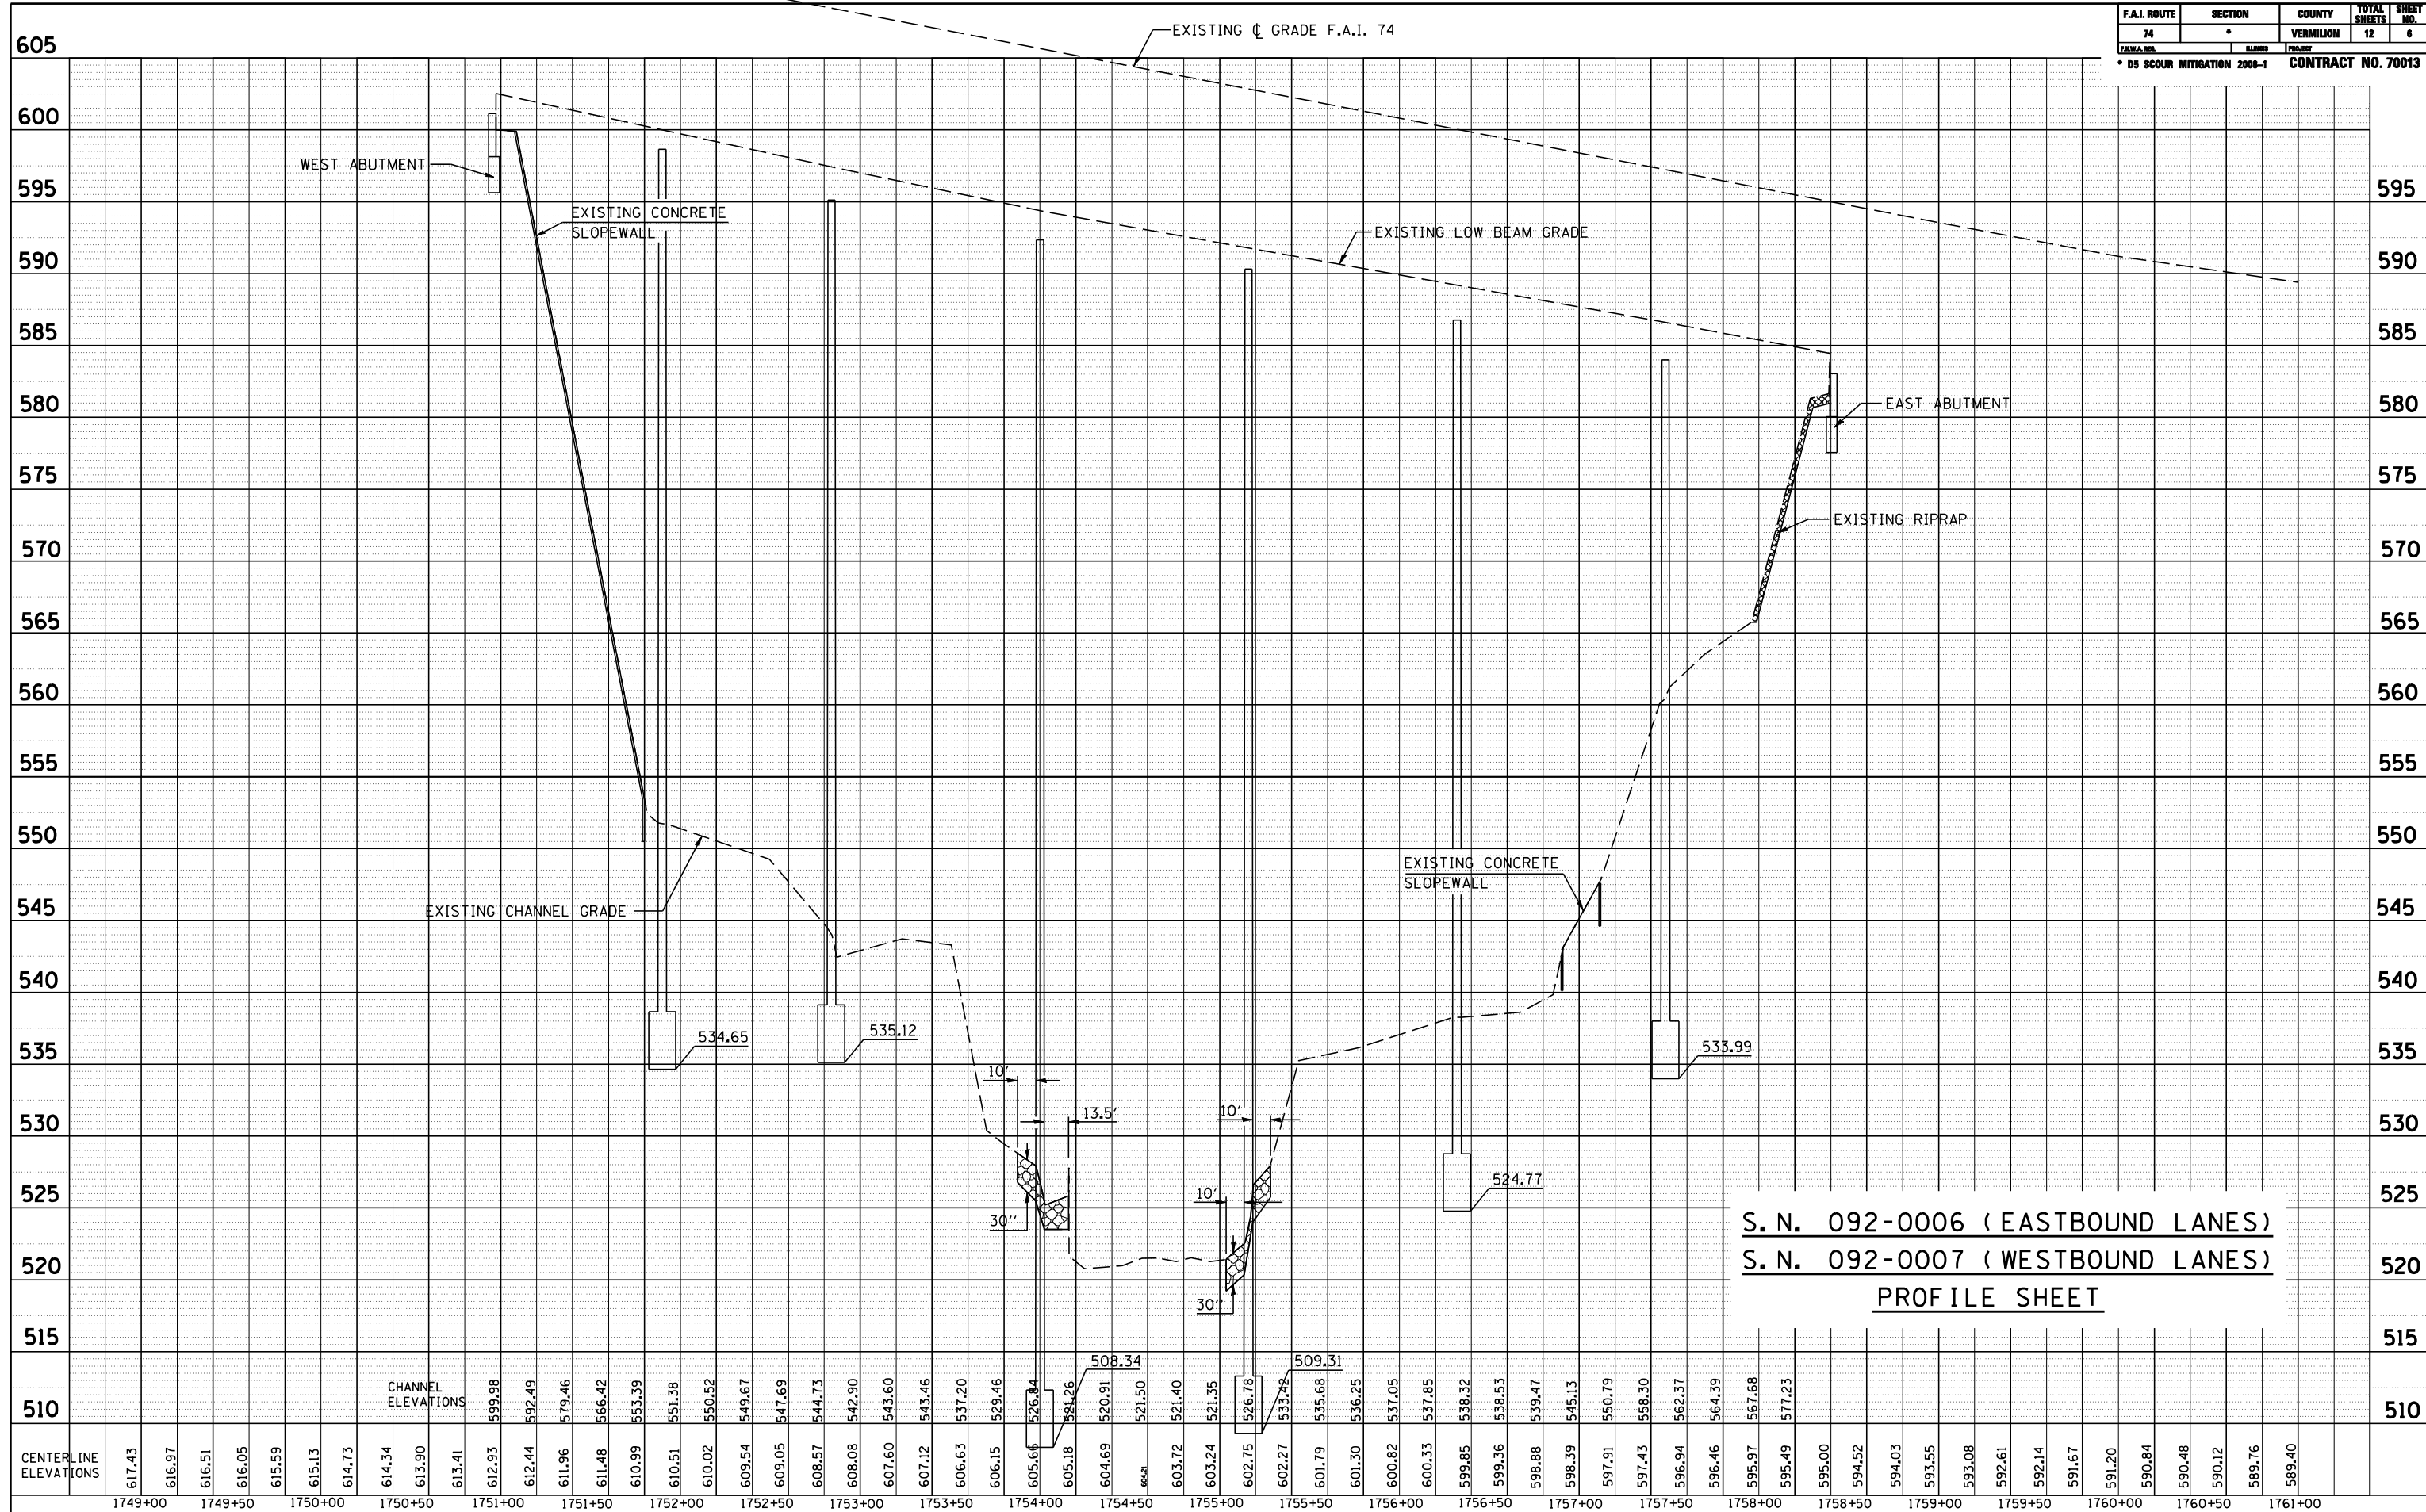

S. N. 092-0006 (EASTBOUND LANES)
 S. N. 092-0007 (WESTBOUND LANES)
PROFILE SHEET