


DETAIL OF POROUS GRANULAR BACKFILL PROP. S.N. 092-0207

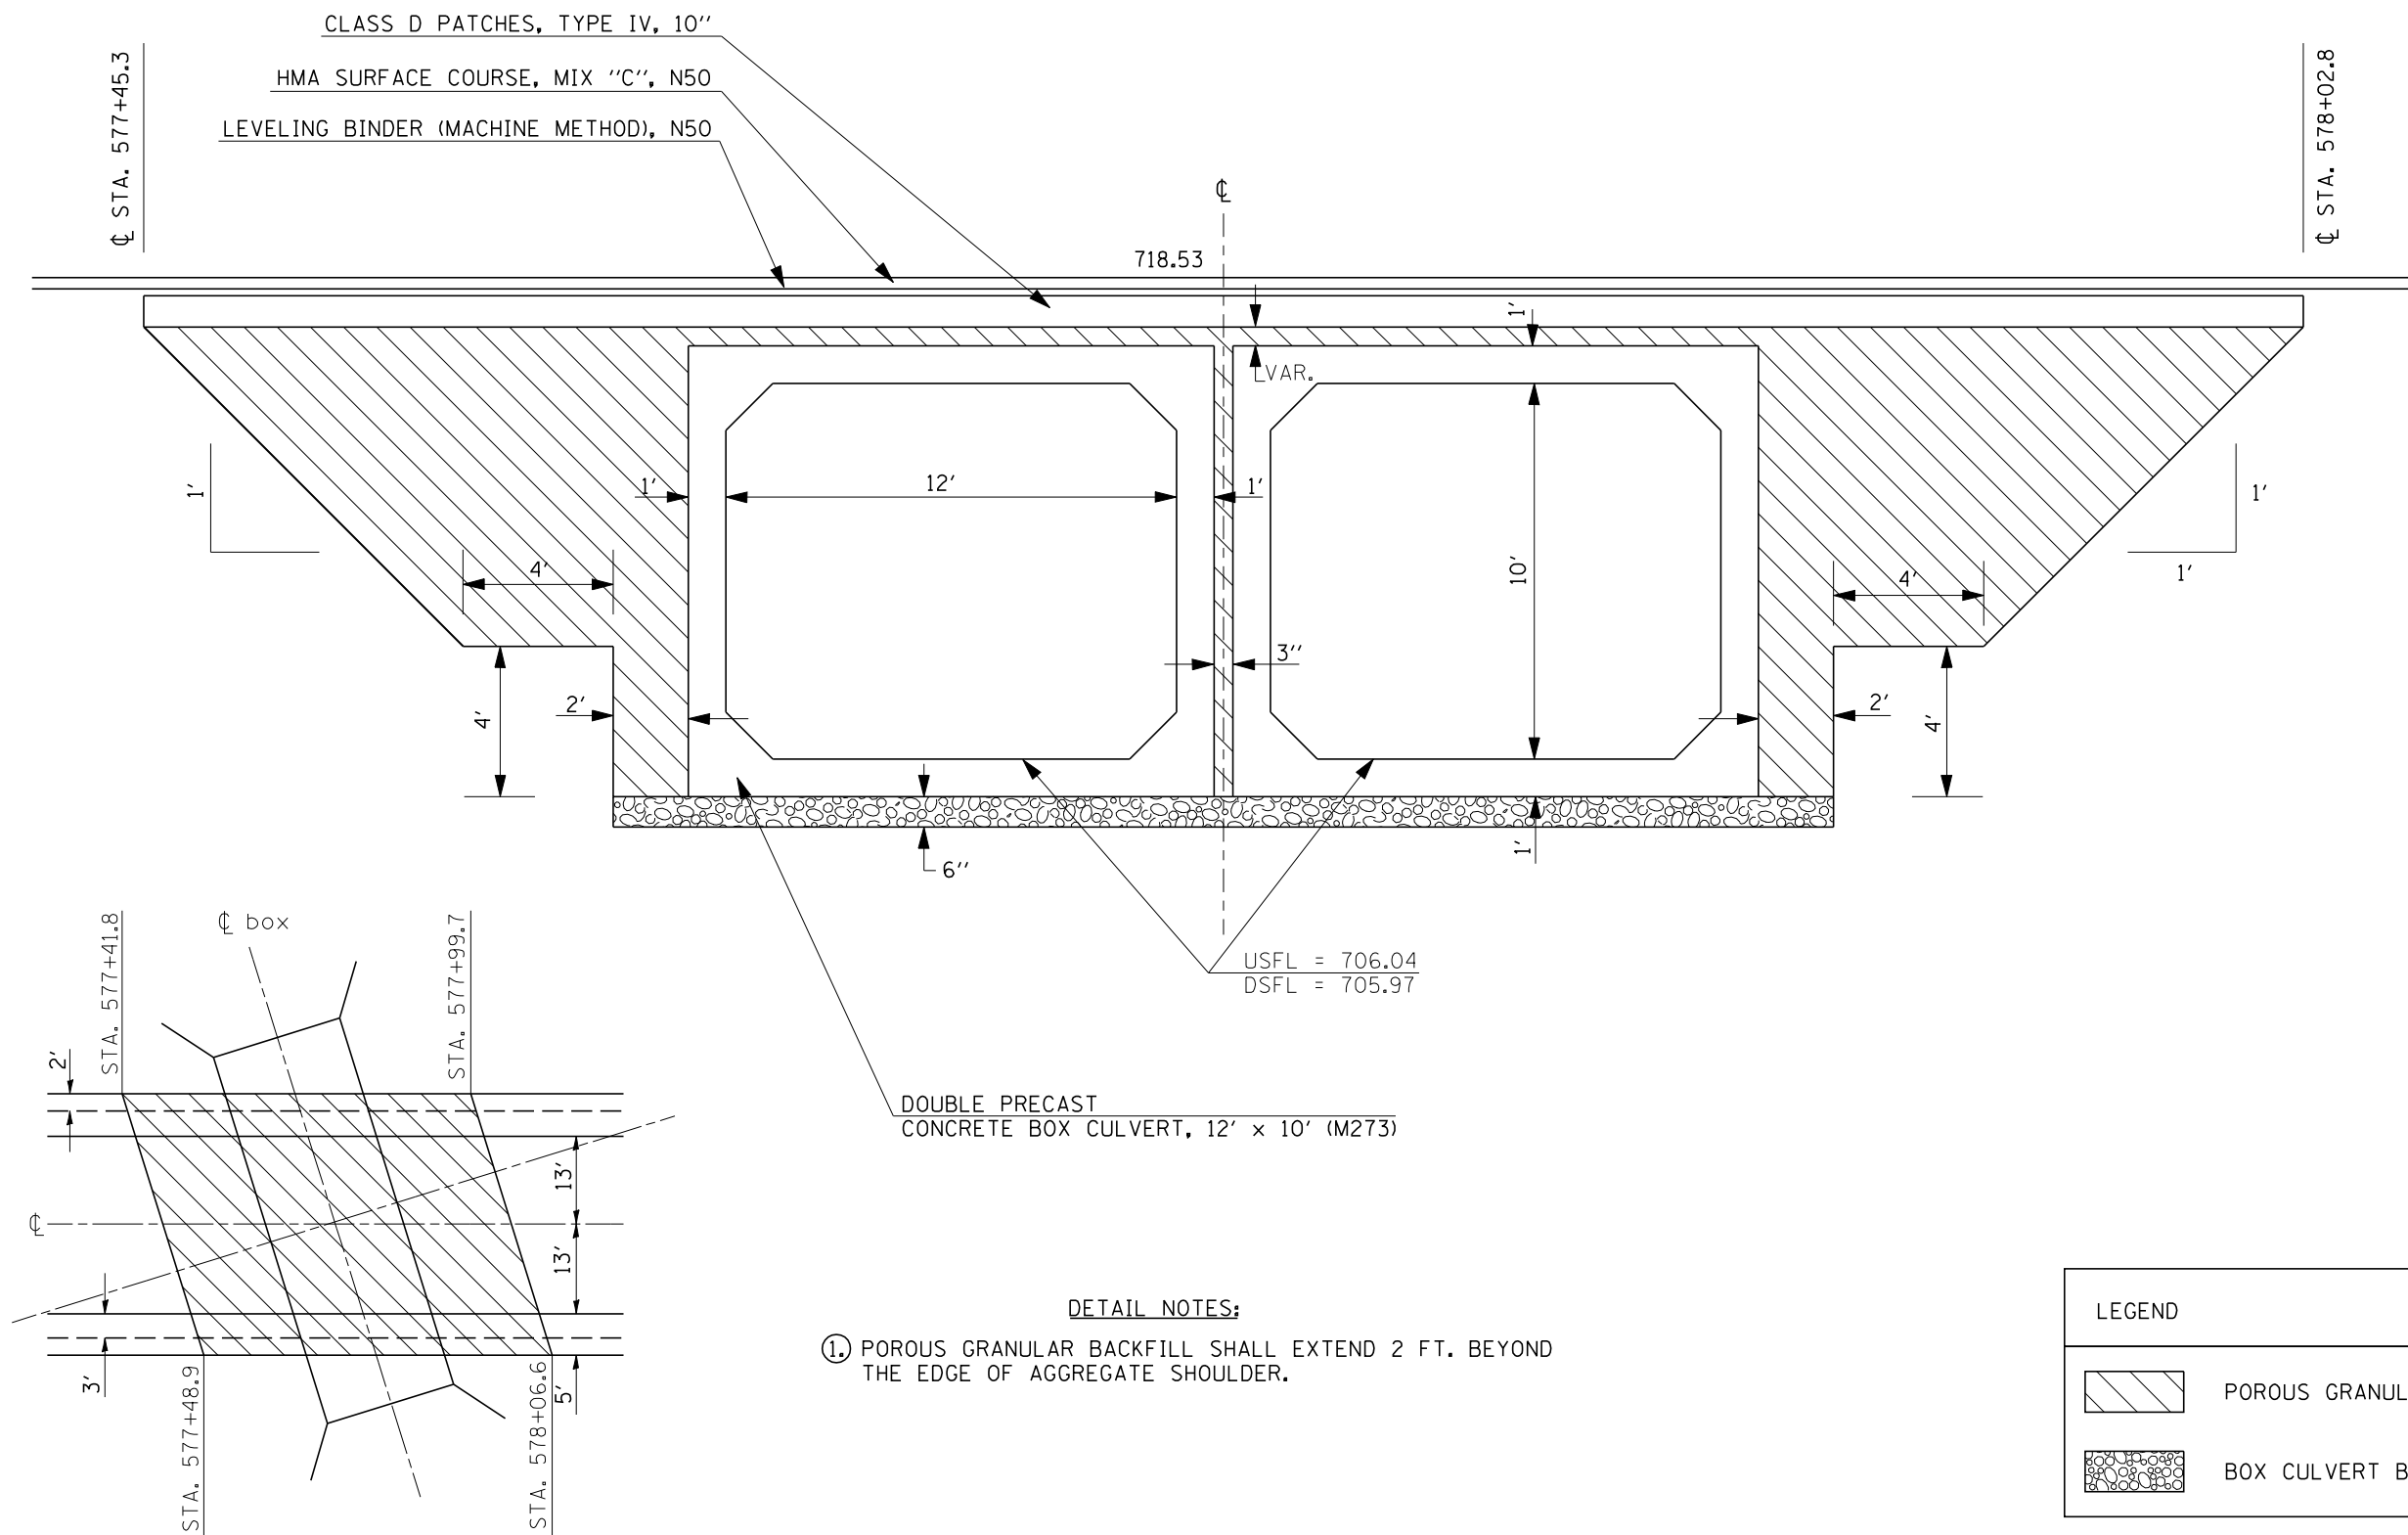

FILE NAME =
c:\projects\d502499 (v8)\doublebox.dgn

USER NAME = collierbw
DESIGNED *
DRAWN *
PLOT SCALE = 48.0000' / IN.
PLOT DATE = 3/12/2008

REVISOR *
REVISION *
CHECKED *
DATE *

DESIGNED *
DRAWN *
PLOT SCALE = 48.0000' / IN.
PLOT DATE = 3/12/2008

**STATE OF ILLINOIS
DEPARTMENT OF TRANSPORTATION**

DETAIL OF POROUS GRANULAR BACKFILL

SCALE: SHEET NO. OF SHEETS STA. TO STA.

F.A.P. RTE.	SECTION	COUNTY	TOTAL SHEETS	SHEET NO.
840	121BR-1	VERMILION	44	20
CONTRACT NO. 70018				
FED. ROAD DIST. NO. ILLINOIS FED. AID PROJECT				