


DATE	
BY	
FINISHED SURVEY	
PLOTTED	
TEMPLATE	
AREAS	
CHECKED	
NO.	

DATE	
BY	
ORIGINAL SURVEY	
PLOTTED	
TEMPLATE	
AREAS	
CHECKED	
NO.	

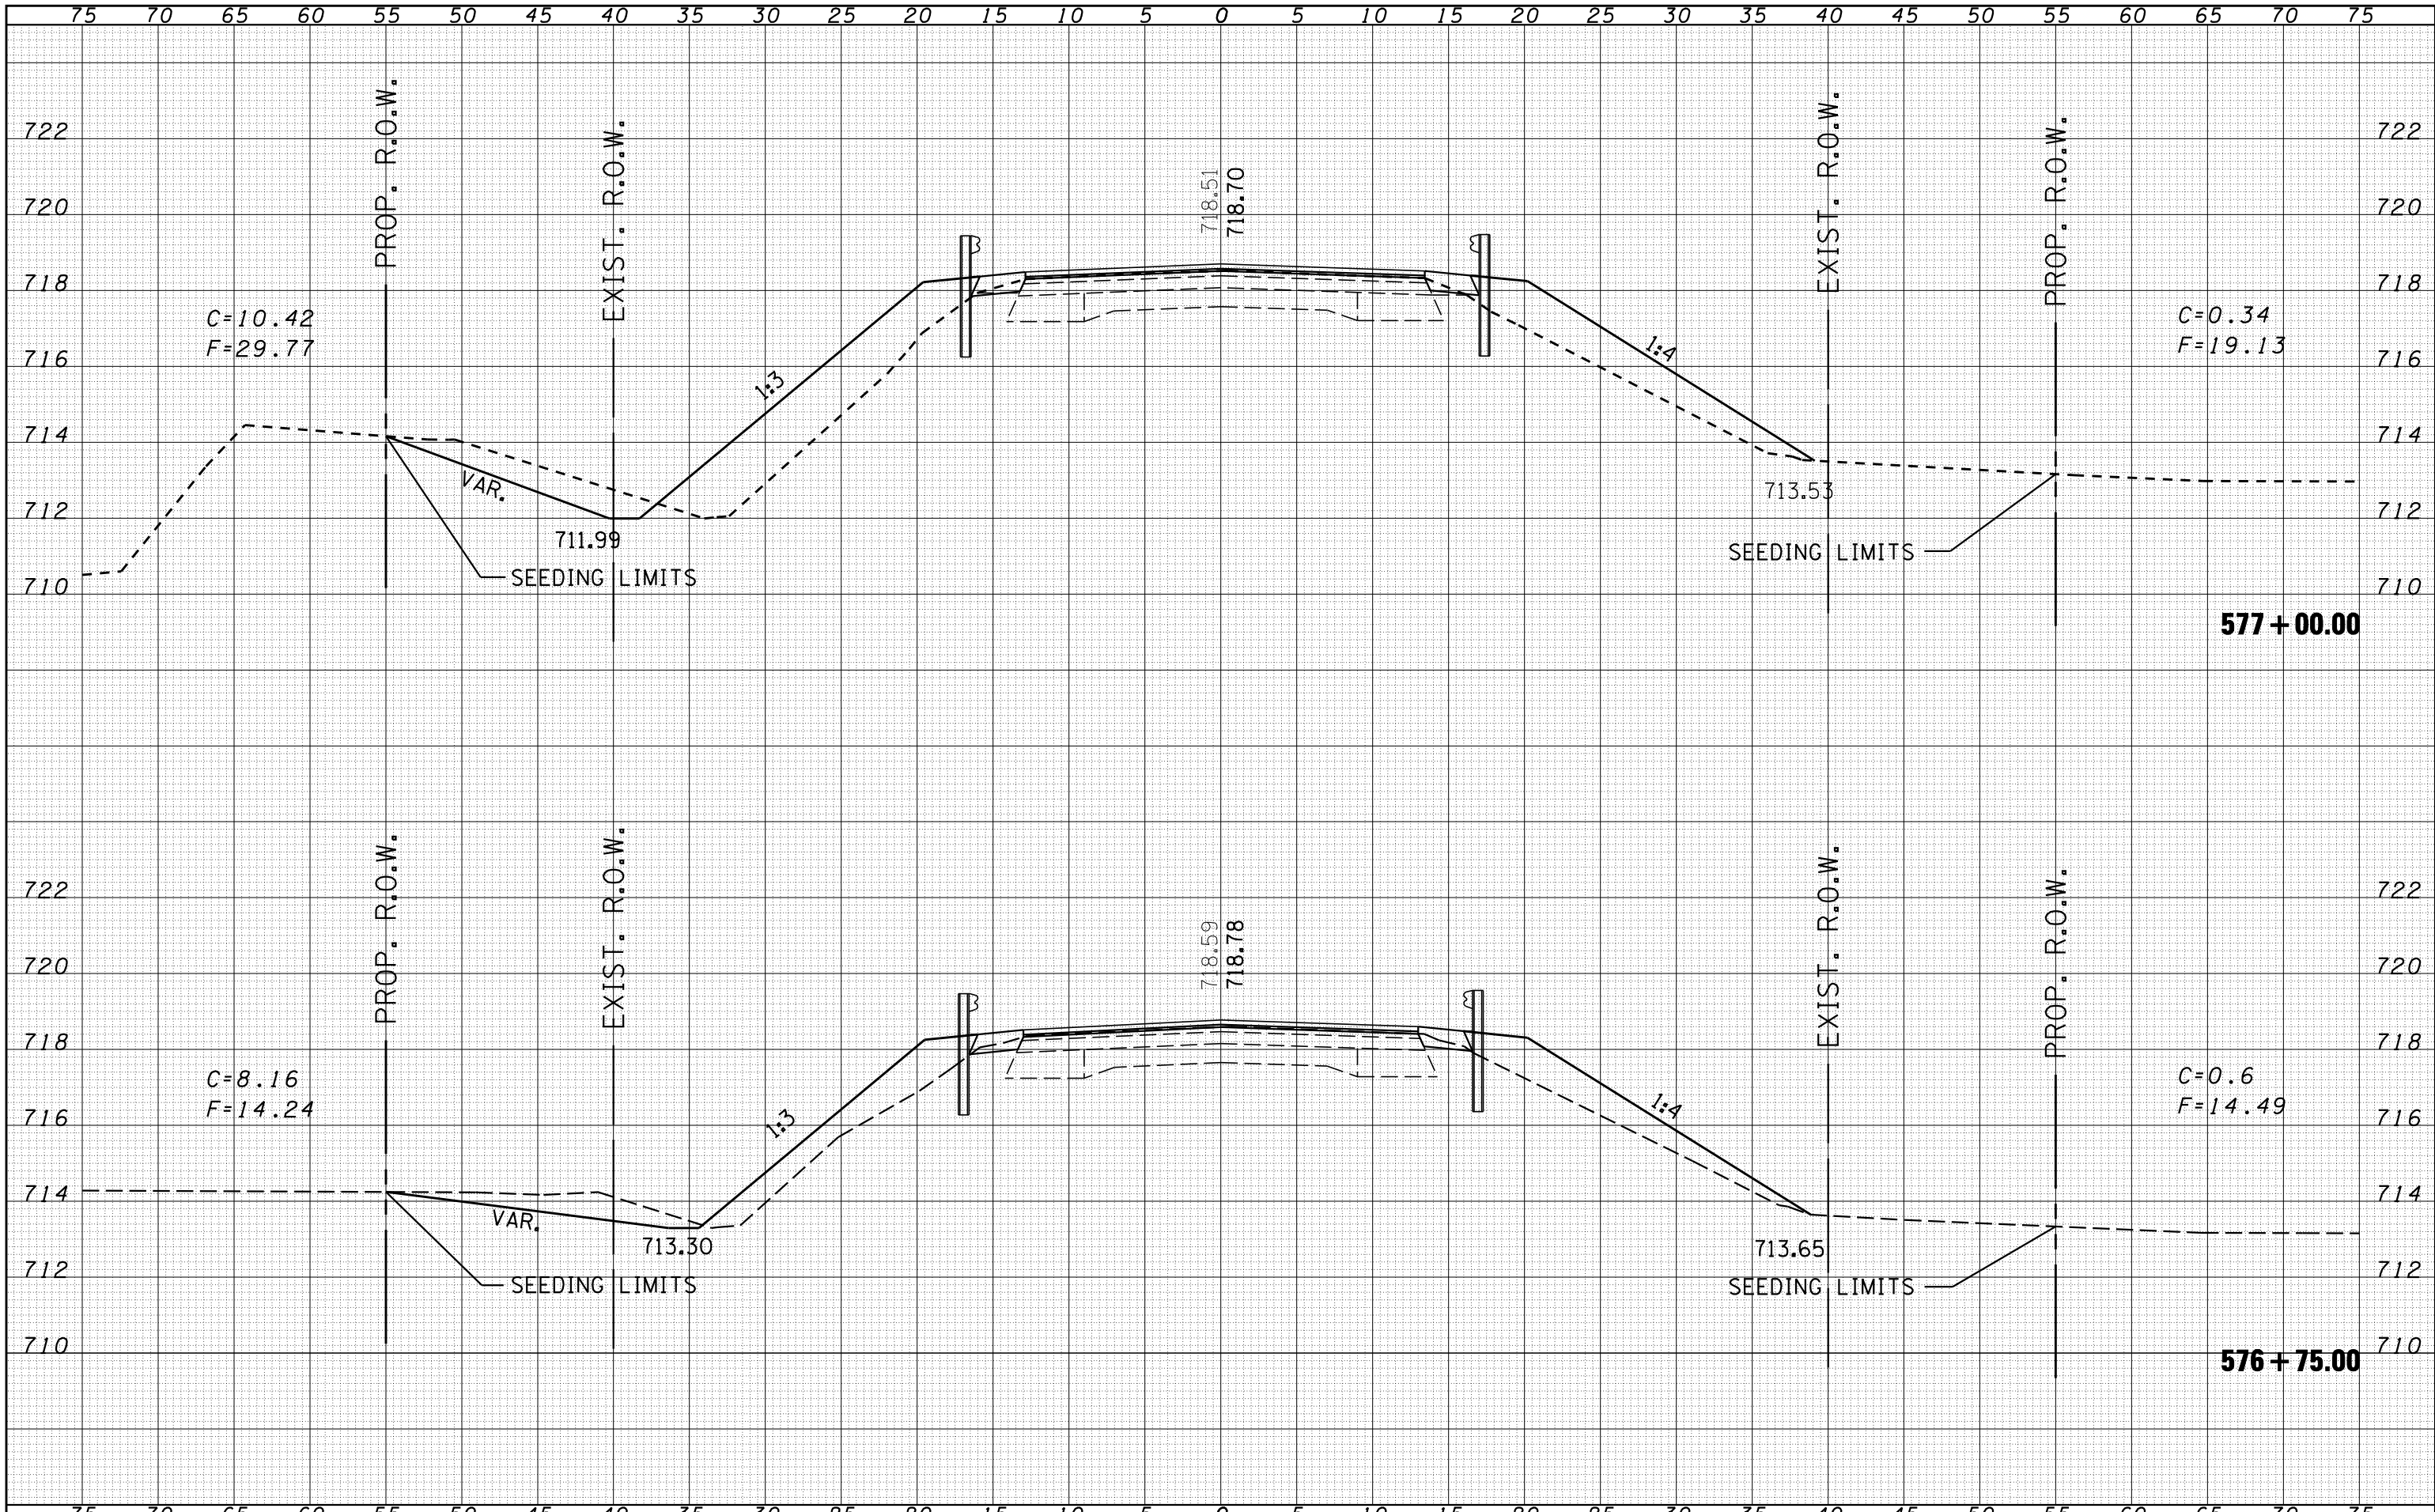

FILE NAME =	USER NAME = collier-bw	DESIGNED -	REVISED -	STATE OF ILLINOIS DEPARTMENT OF TRANSPORTATION	IL ROUTE 49	F.A.P. RTE.	SECTION	COUNTY	TOTAL SHEETS	SHEET NO.	
ca:\projects\d502499 (v8)\2007_dtm\11-49_xssht.dgn	PLOT SCALE = 10.0000' / IN.	DRAWN -	REVISED -			840	121BR-1	VERMILION	44	34	
PLOT DATE = 3/12/2008	DATE -	CHECKED -	REVISED -			CONTRACT NO. 70018					
		DATE -	REVISED -			SCALE:	SHEET NO.	OF	SHEETS	STA. 576+75.00	TO STA. 577+00.00