


EXISTING TYPICAL SECTION

STA. 68+09.92 TO STA. 70+92
STA. 71+85 TO STA. 74+39.75

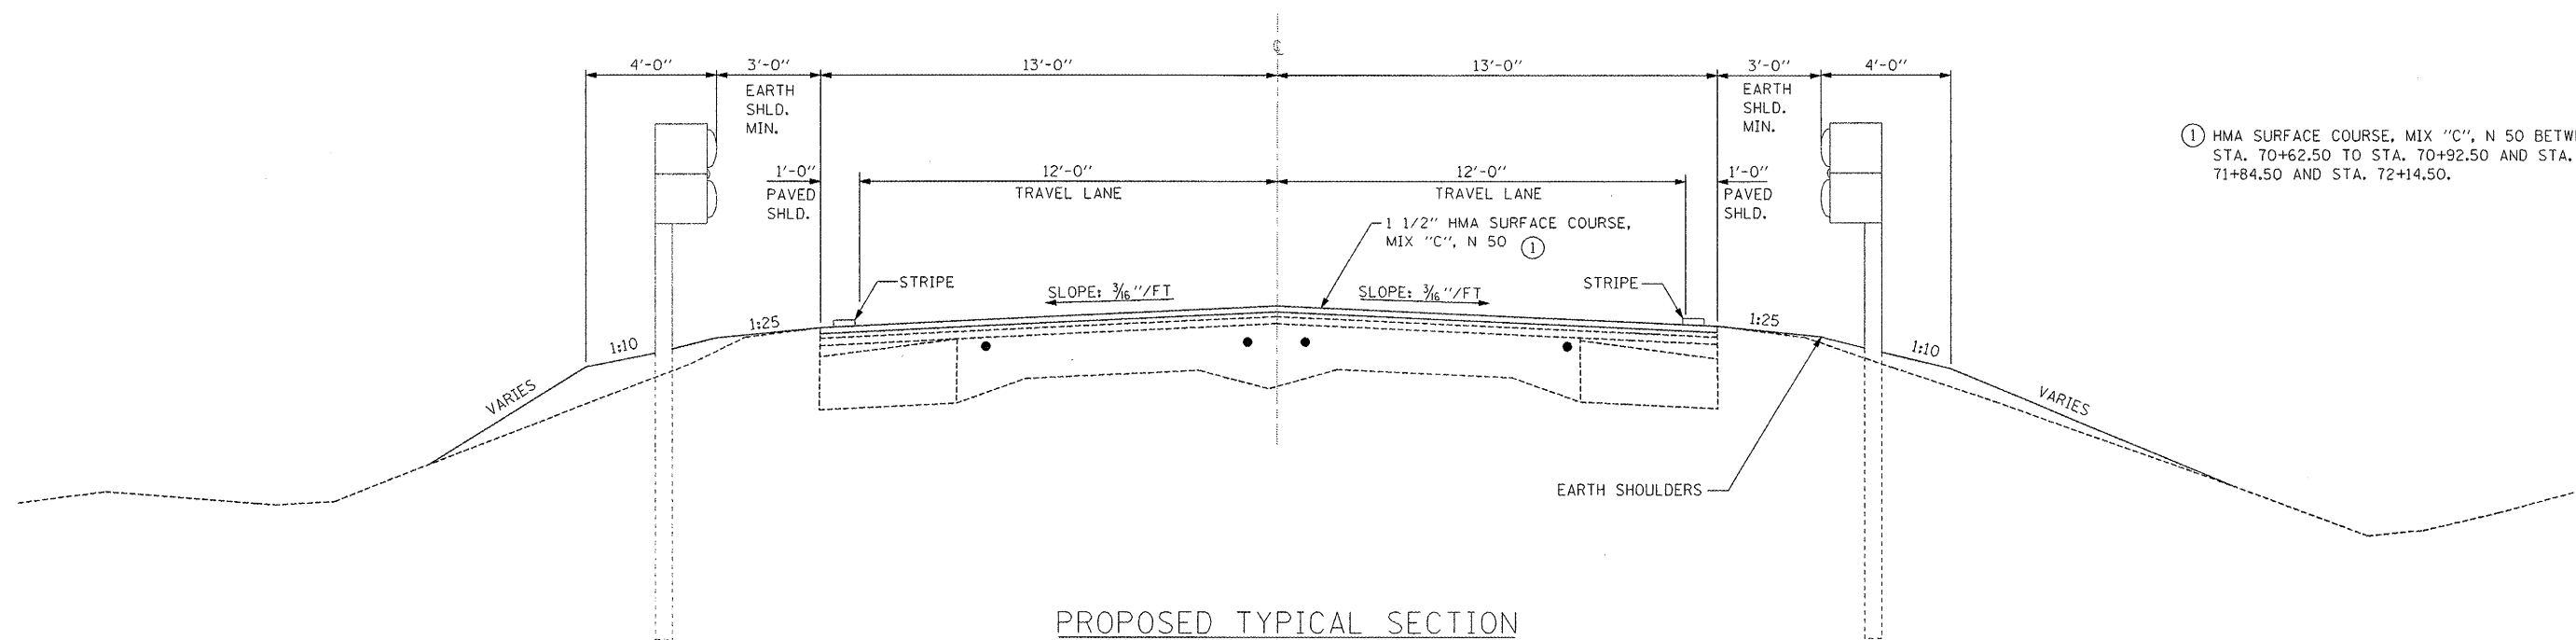


PROPOSED TYPICAL SECTION

STA. 68+09.92 TO STA. 70+92
STA. 71+85 TO STA. 74+39.75

HMA SURFACE COURSE, MIX "C", N 50 IS
TO BE PLACED UTILIZING A STRING LINE.

① HMA SURFACE COURSE, MIX "C", N 50 BETWEEN
STA. 70+62.50 TO STA. 70+92.50 AND STA.
71+84.50 AND STA. 72+14.50.

FILE NAME: F:\106\381\1-358\345\088\micrsta\4813.txd.dgn

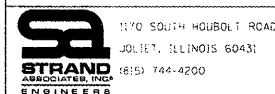

USER NAME: k.j.m.d.r.a.	DESIGNED - RRD	REVISED -
DRAWN - KAS	CHECKED - JAR	DATE - 3/14/08
PLOT SCALE:		
PLOT DATE: 3/28/2008		

STATE OF ILLINOIS DEPARTMENT OF TRANSPORTATION	
SCALE: AS SHOWN	SHEET NO. 1 OF 2 SHEETS

TYPICAL SECTIONS	
STA.	TO STA.

F.A.S. RTE. 502	SECTION (86BR)BR	COUNTY CHAMPAIGN	TOTAL SHEETS 30	SHEET NO. 4
CONTRACT NO. 70426				
FED. ROAD DIST. NO. 3 ILLINOIS FED. AID PROJECT				