



EXISTING TYPICAL SECTION
STA. 70+91.83 TO STA. 71+85.17

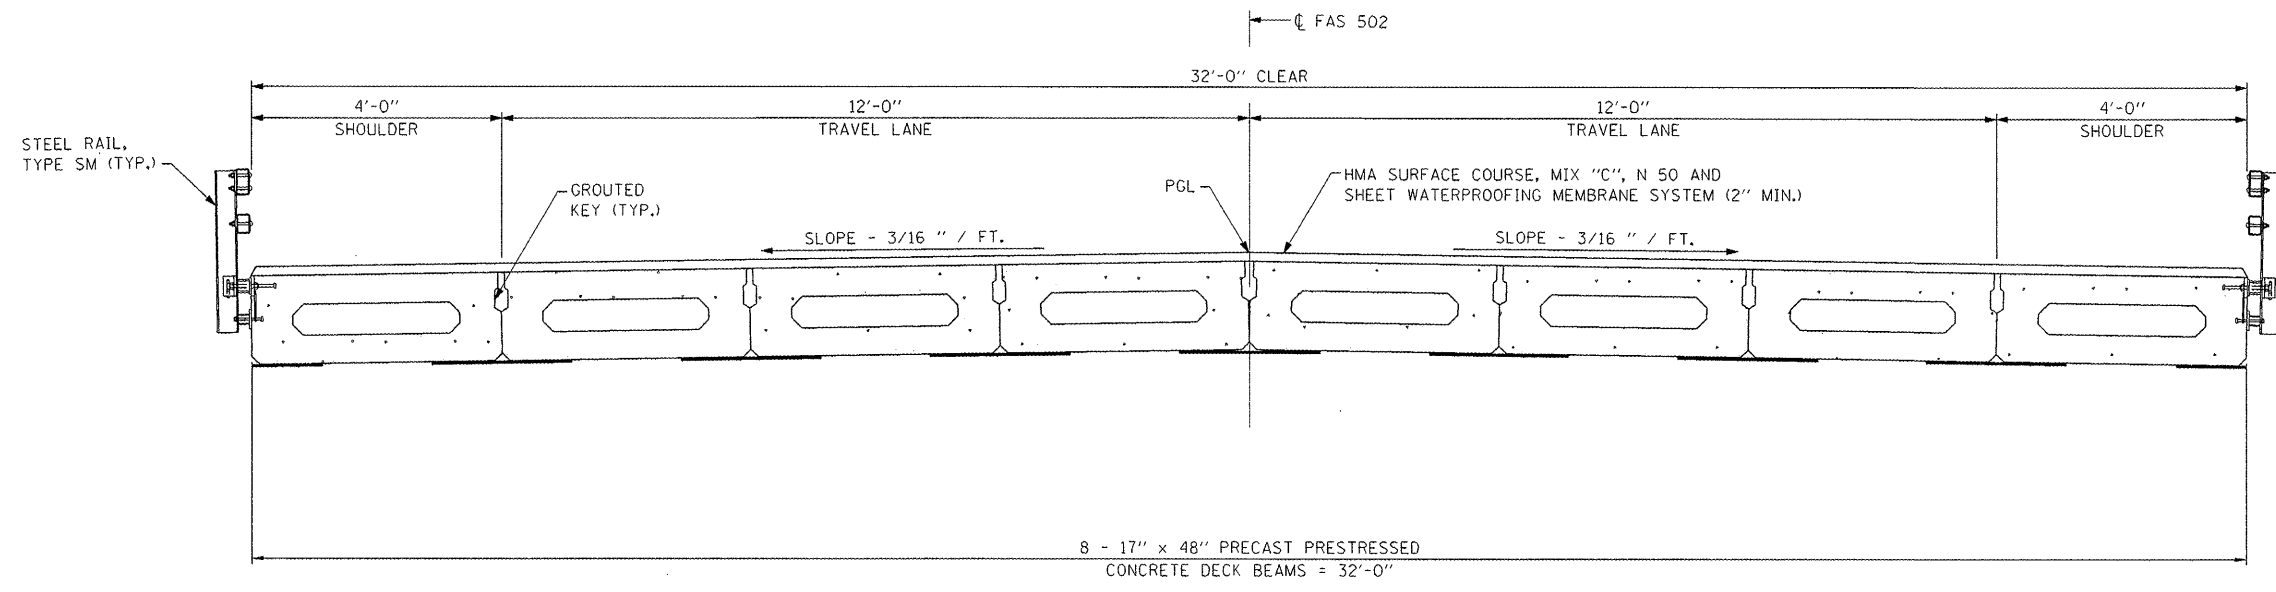

PROPOSED TYPICAL SECTION
STA. 70+91.83 TO STA. 71+85.17

HMA SURFACE COURSE, MIX "C", N 50 IS TO BE PLACED UTILIZING A STRING LINE.

FILE NAME : s:\186\301-350\146\188\micras\br-dgn-sections.dgn

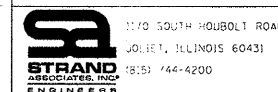

1170 SOUTH HOUBOLT ROAD
MORRIS, ILLINOIS 60431
615-537-4420
PLOT SCALE :
PLOT DATE : 3/28/2008

USER NAME : kindras	DESIGNED - RRD	REVISED -
	DRAWN - KAS	REVISED -
	CHECKED - JAR	REVISED -
	DATE - 3/14/08	REVISED -

**STATE OF ILLINOIS
DEPARTMENT OF TRANSPORTATION**

TYPICAL SECTIONS
SCALE: AS SHOWN SHEET NO. 2 OF 2 SHEETS STA. TO STA.

F.A.S. RTE.	SECTION	COUNTY	TOTAL SHEETS	SHEET NO.
502	(B6B)BR	CHAMPAIGN	30	5
FED. ROAD DIST. NO. [ILLINOIS] FED. AID PROJECT			CONTRACT NO. 70426	