


SIGN NO.	LOCATION
27	ERECT ON SHOULDER BY OLYMPIAN DRIVE 1/2 MILE SIGN
28	ERECT BESIDES LIGHT POLE # 49/162
29	ERECT AT BEGINNING OF EXIT RAMP
30	ERECT BESIDES SPEED LIMIT 65/MINIMUM 45 SIGN
31	ERECT AT START OF GUARD RAIL BY POLE # 50/139
32	ERECT 100' ± FROM BEGINNING OF RAMP
33	ERECT 150' ± PAST NEIL STREET BRIDGE
34	ERECT 1550' ± PAST NEIL ST. BRIDGE
35	ERECT BESIDE RIGHT LANE EXIT ONLY SIGN
36	ERECT BESIDE RAMP 40 MPH SIGN
37	ERECT BEHIND LEFT SIDE WRONG WAY SIGN
38	ERECT BESIDE NORTH US 45 SIGN
39	ERECT BESIDE LIGHT POLE # 55/120
40	ERECT BESIDE LIGHT POLE # 55/116
41	ERECT BESIDE LODGING SIGN

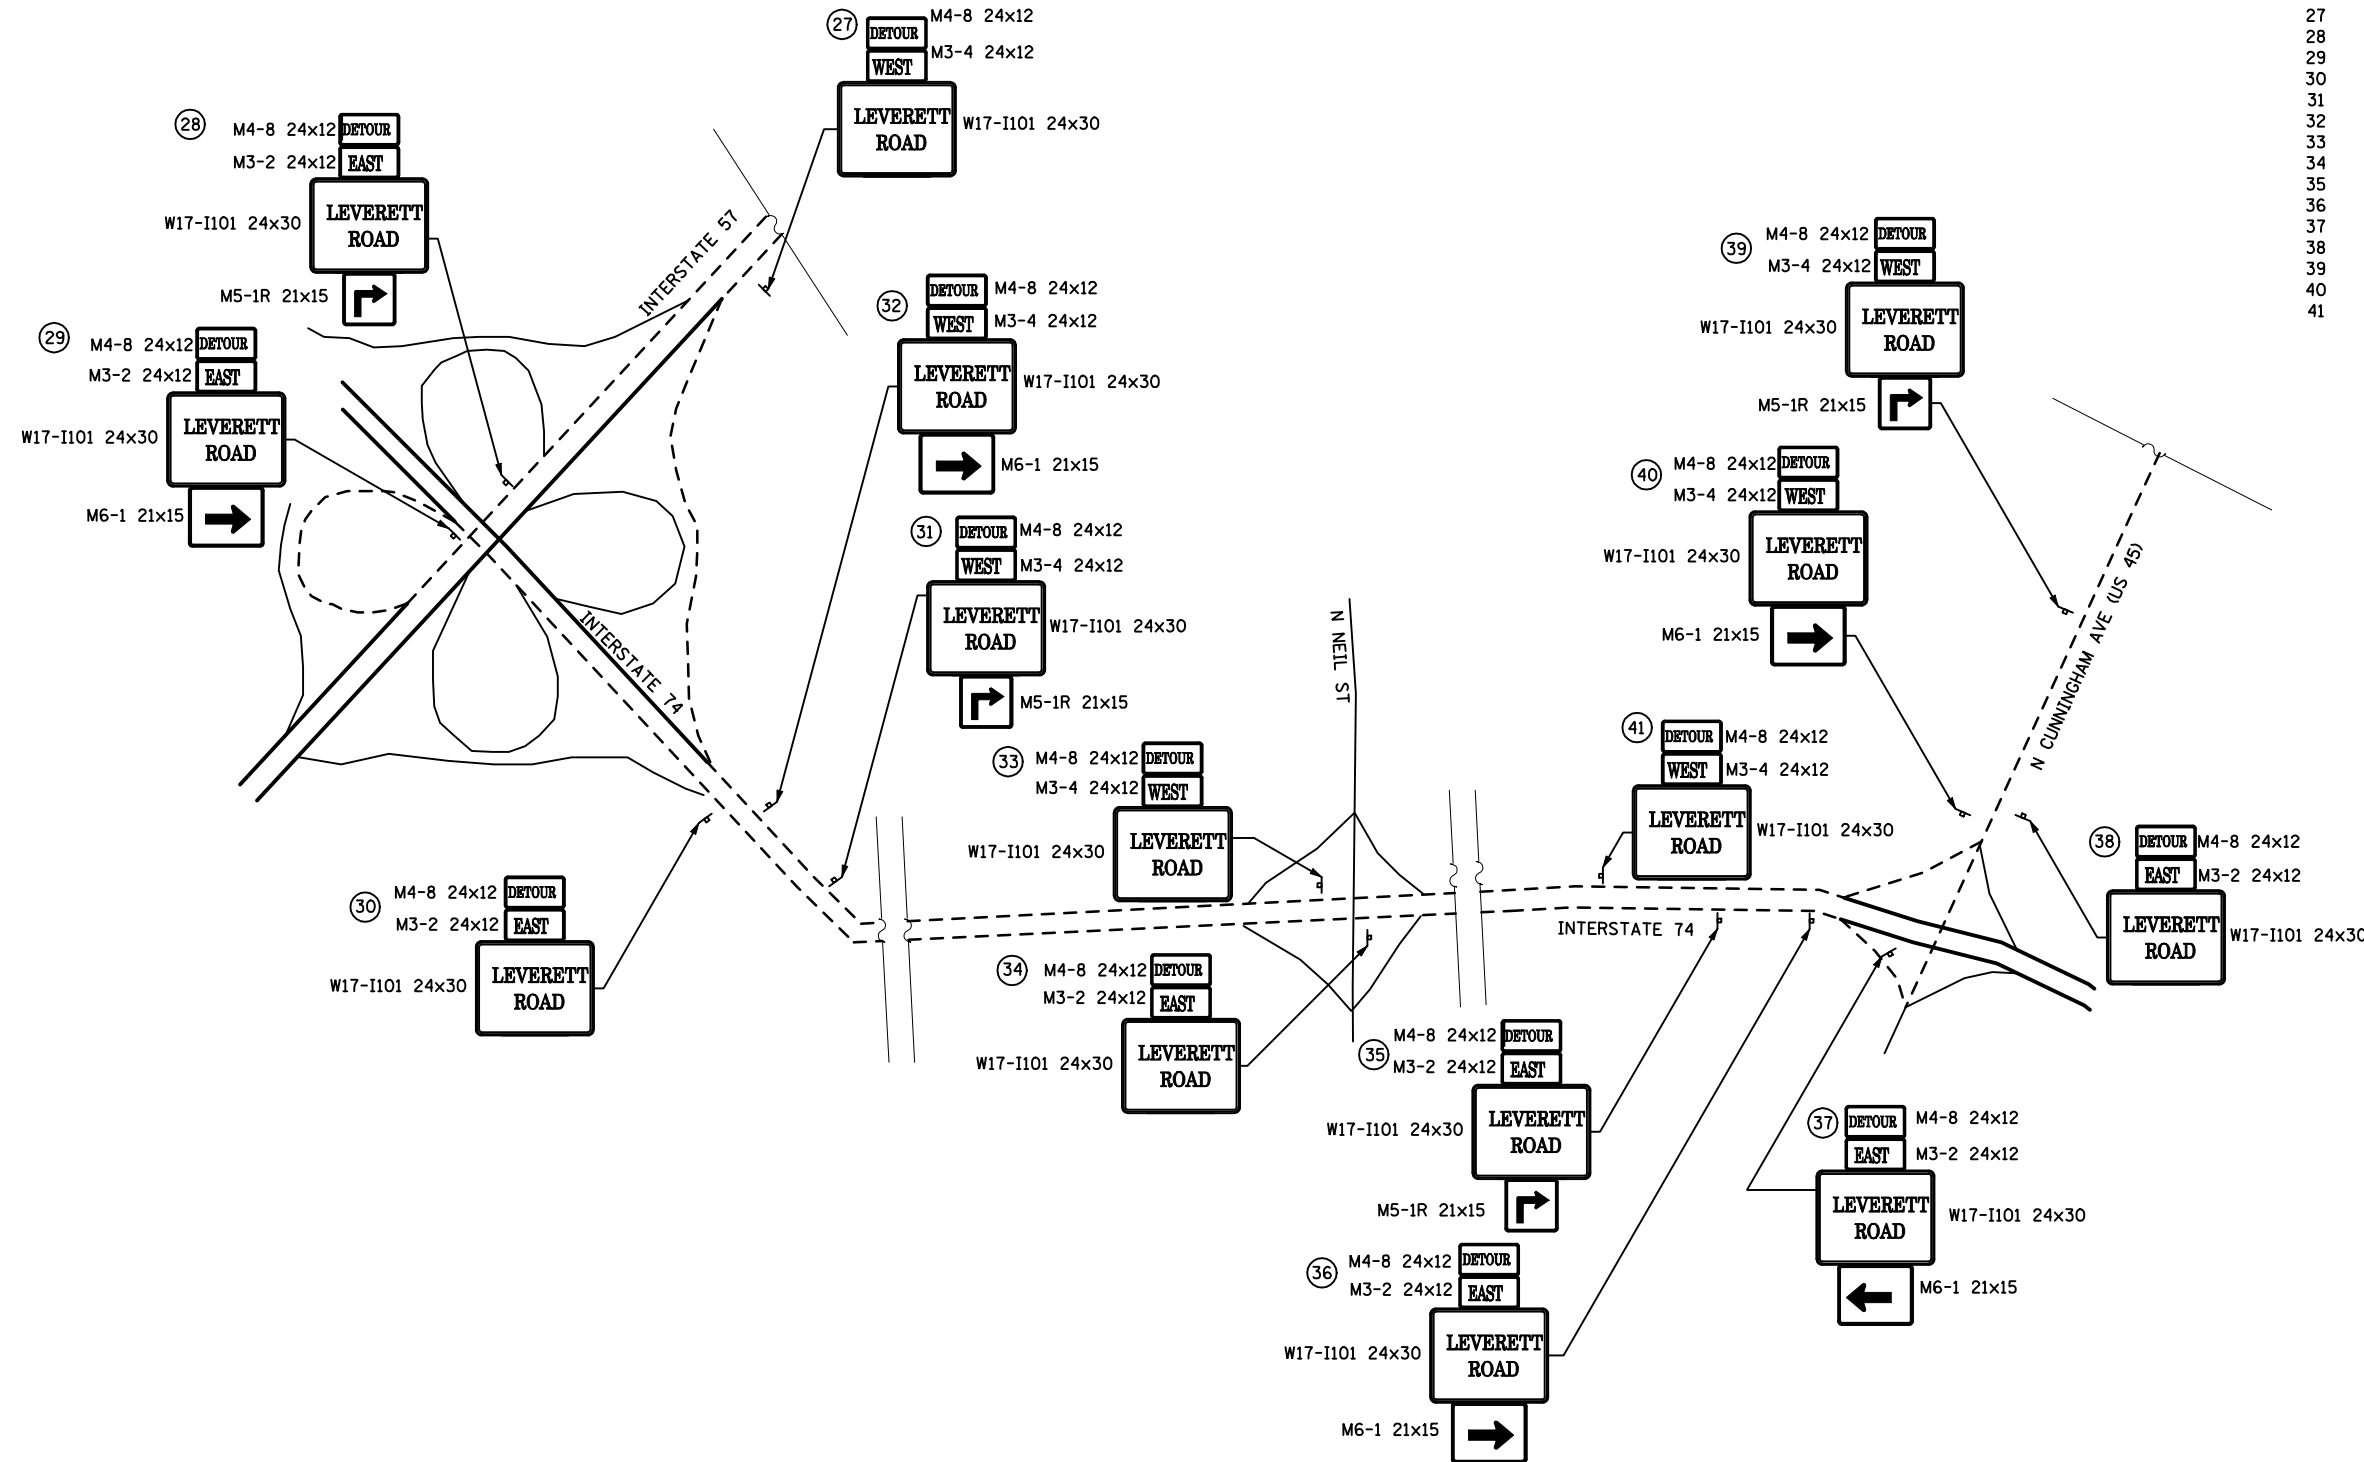

- NOTES:**
- EXISTING SIGNS WHICH CONFLICT WITH THE MARKED DETOUR SHALL BE COVERED. COST OF COVERING EXISTING SIGNS SHALL BE INCLUDED IN THE COST FOR TRAFFIC CONTROL AND PROTECTION (SPECIAL).
 - LEVERETT ROAD SHALL NOT BE CLOSED UNTIL ALL DETOUR SIGNING IS ERECTED AND APPROVED BY THE ENGINEER.
 - AS A MINIMUM, ALL AMBER FLASHING LIGHTS THAT ARE REQUIRED FOR THE DETOUR SIGNING SHALL MEET THE REQUIREMENTS FOR TYPE A - LOW INTENSITY FLASHING PER ARTICLE 116.02 OF THE STANDARD SPECIFICATIONS. ALL LIGHTS SHALL OPERATE DURING HOURS OF DARKNESS. ONLY LIGHTS THAT HAVE BEEN APPROVED BY THE ILLINOIS DEPARTMENT OF TRANSPORTATION SHALL BE USED.
 - ALL W17-I101 SIGNS SHALL BE ORANGE WITH BLACK LETTERS.

FILE NAME = c:\projects\506704 (v8)\2008_03_21 final submittal\microstation files\detour_plan_2.dgn

LEGEND:

	TYPE III BARRICADE
	POST MOUNTED SIGN

STRAND ENGINEERS
 1170 SOUTH HOUBOLT ROAD
 JOLIET, ILLINOIS 60431
 (815) 744-4200

USER NAME = keyarb	DESIGNED - RRD	REVISED -
PLOT SCALE =	DRAWN - KAS	REVISED -
PLOT DATE = 3/25/2008	CHECKED - JAR	REVISED -
	DATE - 3/14/08	REVISED -

**STATE OF ILLINOIS
 DEPARTMENT OF TRANSPORTATION**

DETOUR SIGNING DETAIL - 2

SCALE: NTS SHEET NO. 2 OF 2 SHEETS STA. TO STA.

F.A.S. RTE.	SECTION	COUNTY	TOTAL SHEETS	SHEET NO.
502	(86BR)BR	CHAMPAIGN	30	20
FED. ROAD DIST. NO.			CONTRACT NO. 70426	
ILLINOIS FED. AID PROJECT				