


DATE	
BY	
FINAL SURVEY NO.	
SURVEYED PLOTTED AREAS CHECKED	
NOTE BOOK	
TEMPLATE	
AREAS CHECKED	

DATE	
BY	
ORIGINAL SURVEY NO.	
SURVEYED PLOTTED AREAS CHECKED	
NOTE BOOK	
TEMPLATE	
AREAS CHECKED	

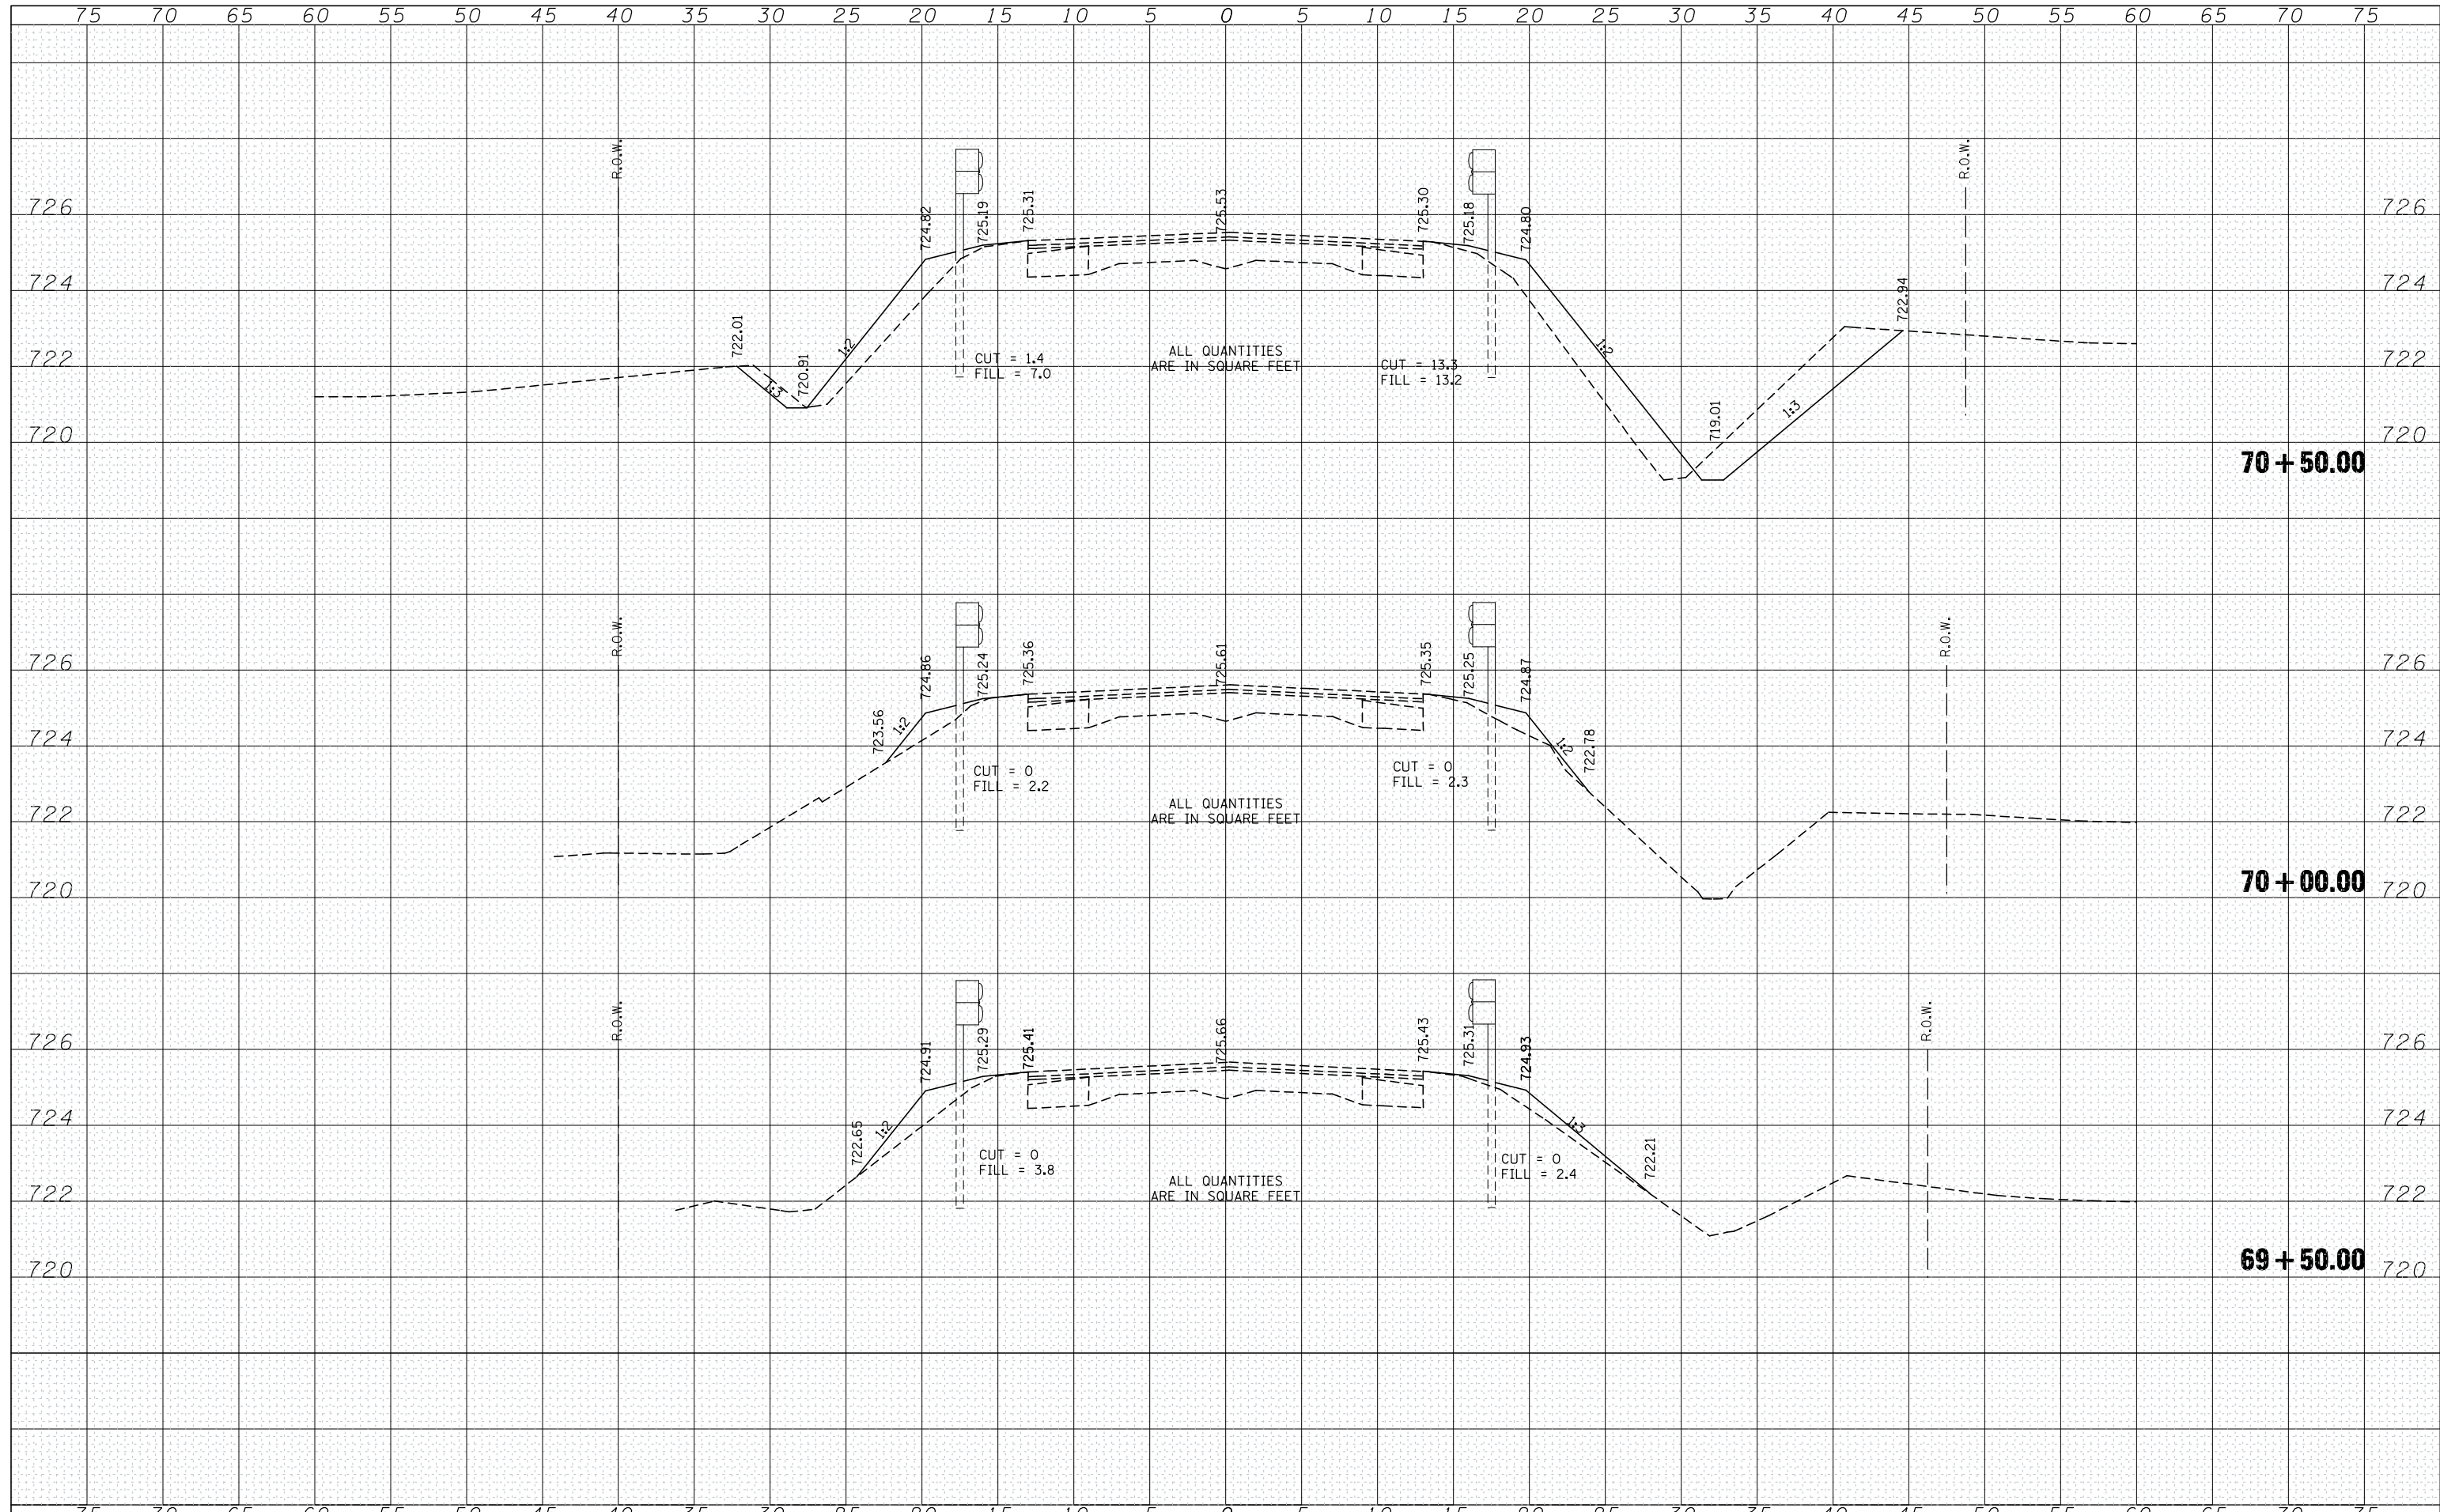

FILE NAME = S:\06\301--350\346\008\Micros\xs-2.dgn

USER NAME = kindras	DESIGNED - RRD	REVISD -
	CHECKED - KAS	REVISD -
PLOT SCALE =	DRAWN - JAR	REVISD -
PLOT DATE = 3/20/2008	CHECKED - 3/14/08	REVISD -

**STATE OF ILLINOIS  
DEPARTMENT OF TRANSPORTATION**

**CROSS SECTIONS**

SCALE: SHEET NO. 2 OF 5 SHEETS STA. 69+50.00 TO STA. 70+50.00

F.A.S. RTE. 502	SECTION (86BR)BR	COUNTY CHAMPAIGN	TOTAL SHEETS 30	SHEET NO. 27
FED. ROAD DIST. NO.		ILLINOIS FED. AID PROJECT CONTRACT NO. 70426		