


FINAL SURVEY	SURVEYED	DATE
NOTE BOOK	PLOTTED	BY
NO.	TEMPLATE	
	AREAS	
	CHECKED	

ORIGINAL SURVEY	SURVEYED	DATE
NOTE BOOK	PLOTTED	BY
NO.	TEMPLATE	
	AREAS	
	CHECKED	

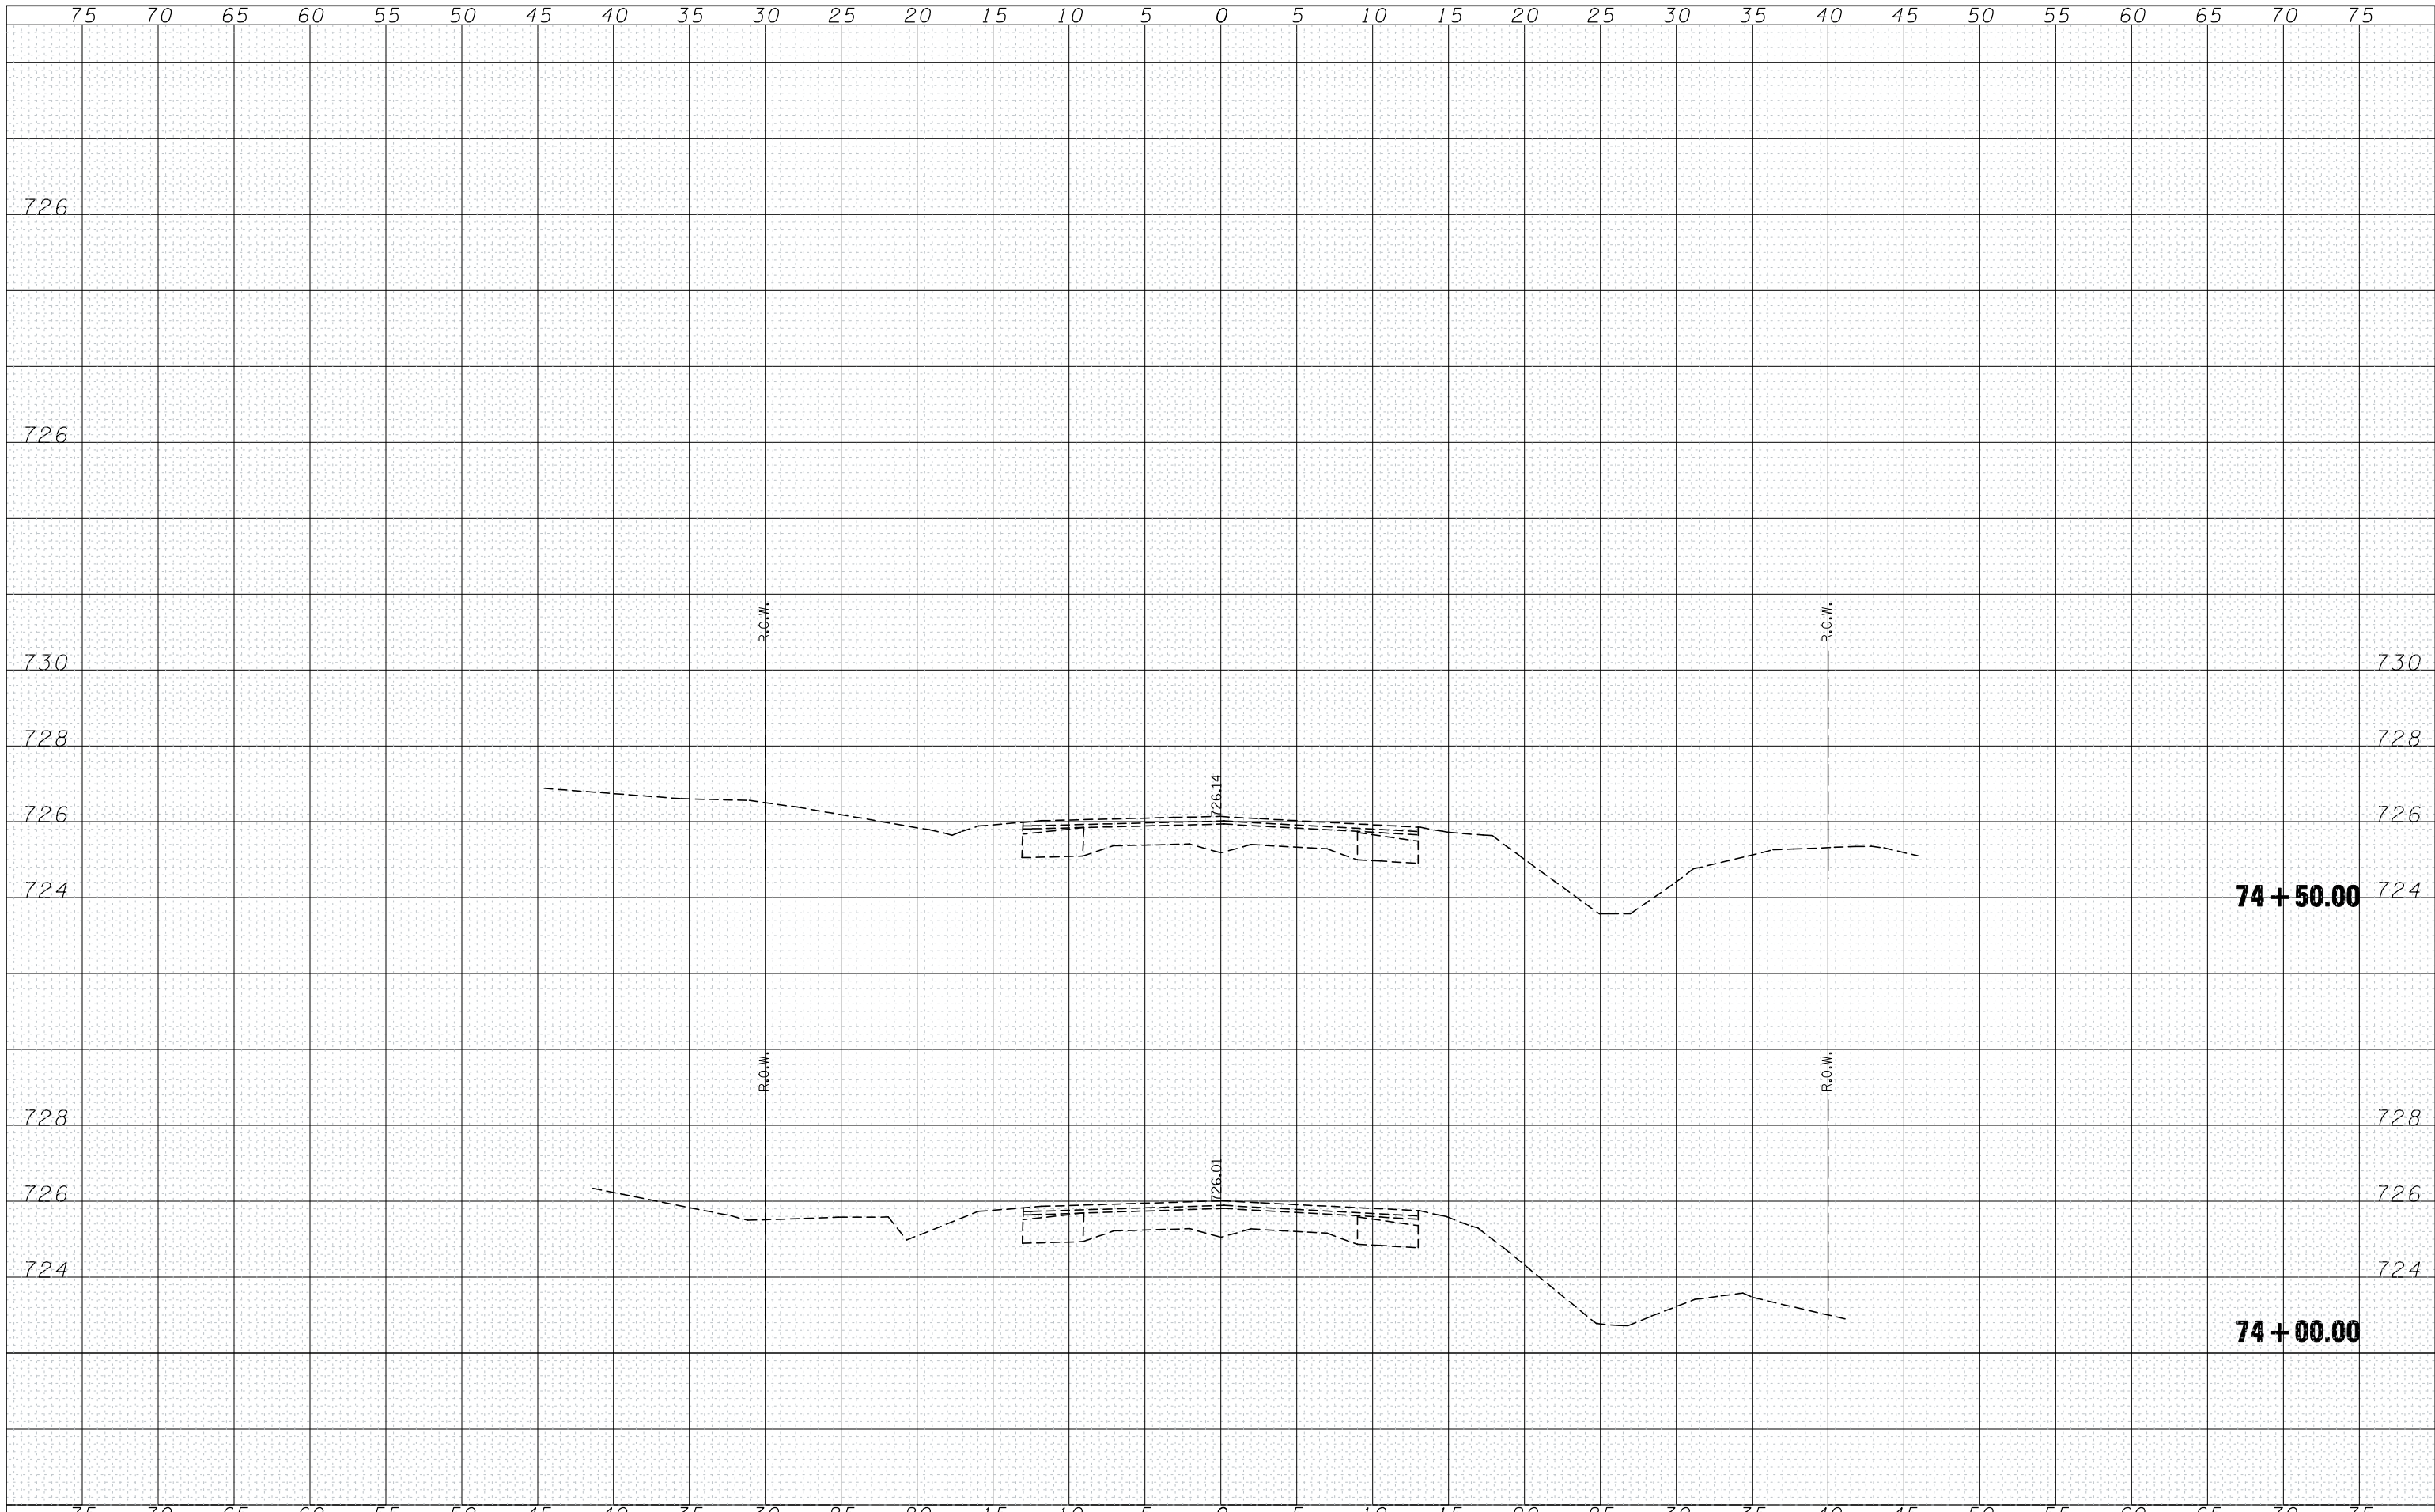

FILE NAME = S:\06\301--350\346\008\Micros\xs-2.dgn

USER NAME = kindras	DESIGNED - RRD	REVISED -
PLOT SCALE =	CHECKED - KAS	REVISED -
PLOT DATE = 3/20/2008	DRAWN - JAR	REVISED -
	CHECKED - 3/14/08	REVISED -

**STATE OF ILLINOIS  
DEPARTMENT OF TRANSPORTATION**

**CROSS SECTIONS**

SCALE: SHEET NO. 6 OF 6 SHEETS STA. 74+00.00 TO STA. 75+50.00

F.A.S. RTE.	SECTION	COUNTY	TOTAL SHEETS	SHEET NO.
502	(86BR)BR	CHAMPAIGN	30	30
FED. ROAD DIST. NO. ILLINOIS FED. AID PROJECT			CONTRACT NO. 70426	