


F.A.I. RTE.	SECTION	COUNTY	TOTAL SHEETS	SHEET NO.
74	(20-1)RS-2	DEWITT	97	9


EXISTING TYPICAL SECTION

STATION	TO	STATION
EB 655+70.00		EB 659+74.37
WB 713+90.56		WB 717+94.93
EB 697+85.06		EB 707+35.06
WB 666+29.87		WB 675+79.87

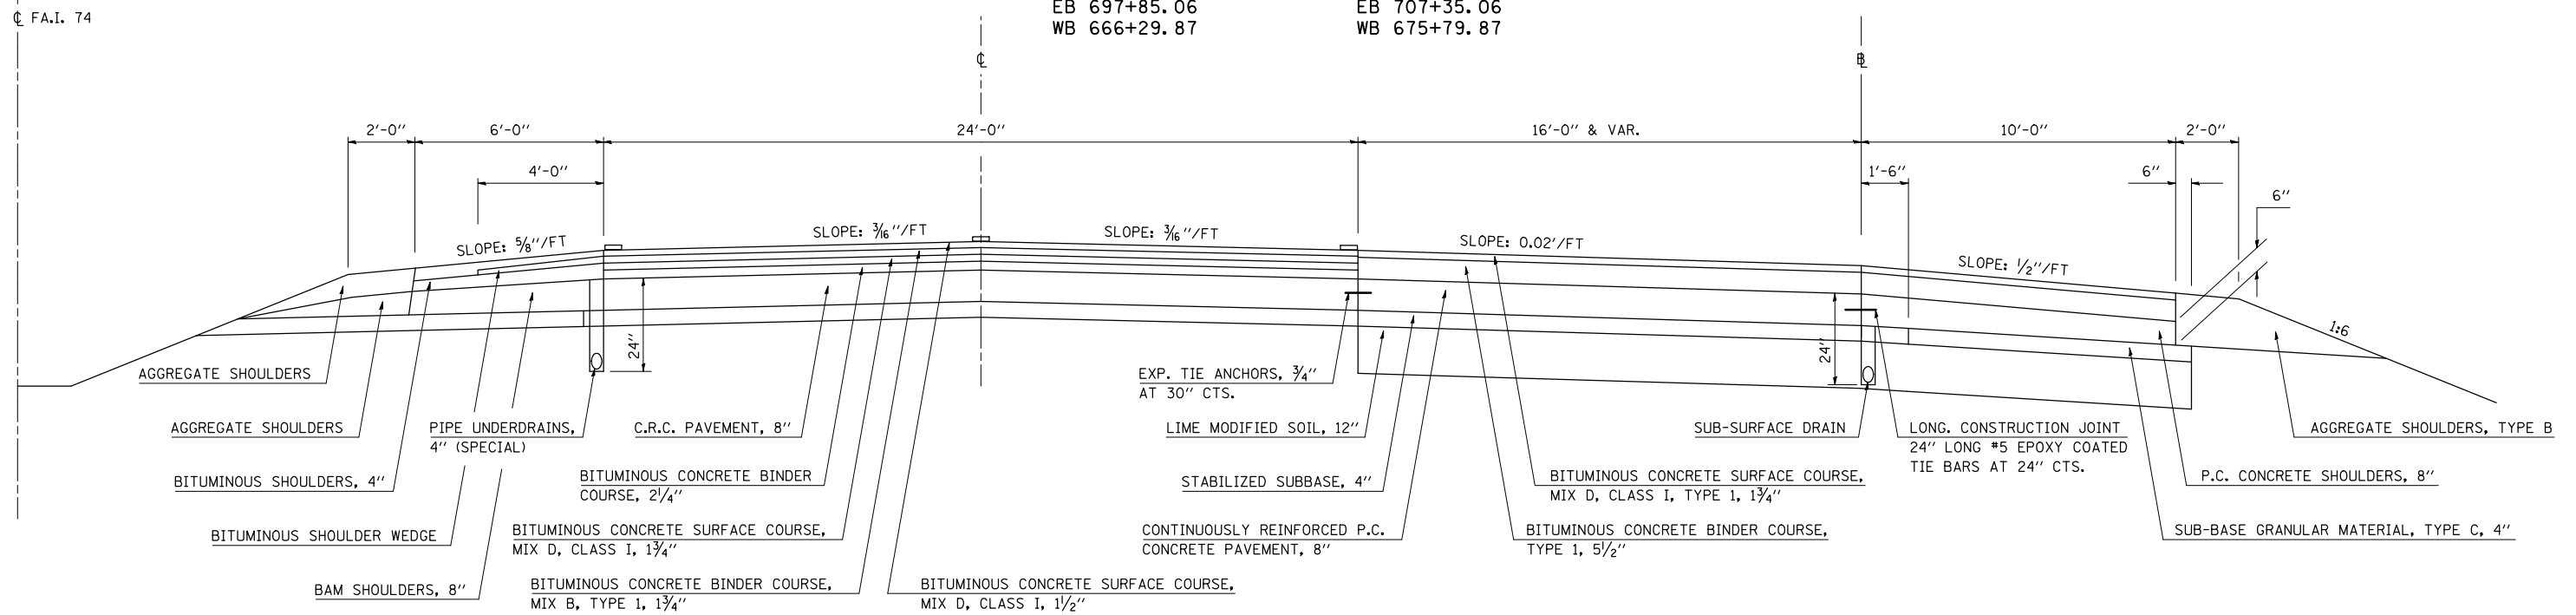

② PROPOSED TYPICAL SECTION

STATION	TO	STATION
① EB 655+70.00		EB 659+74.37 ③
③ WB 713+90.56		WB 717+94.93 ①
③ EB 697+85.06		EB 707+35.06 ①
① WB 666+29.87		WB 675+79.87 ③

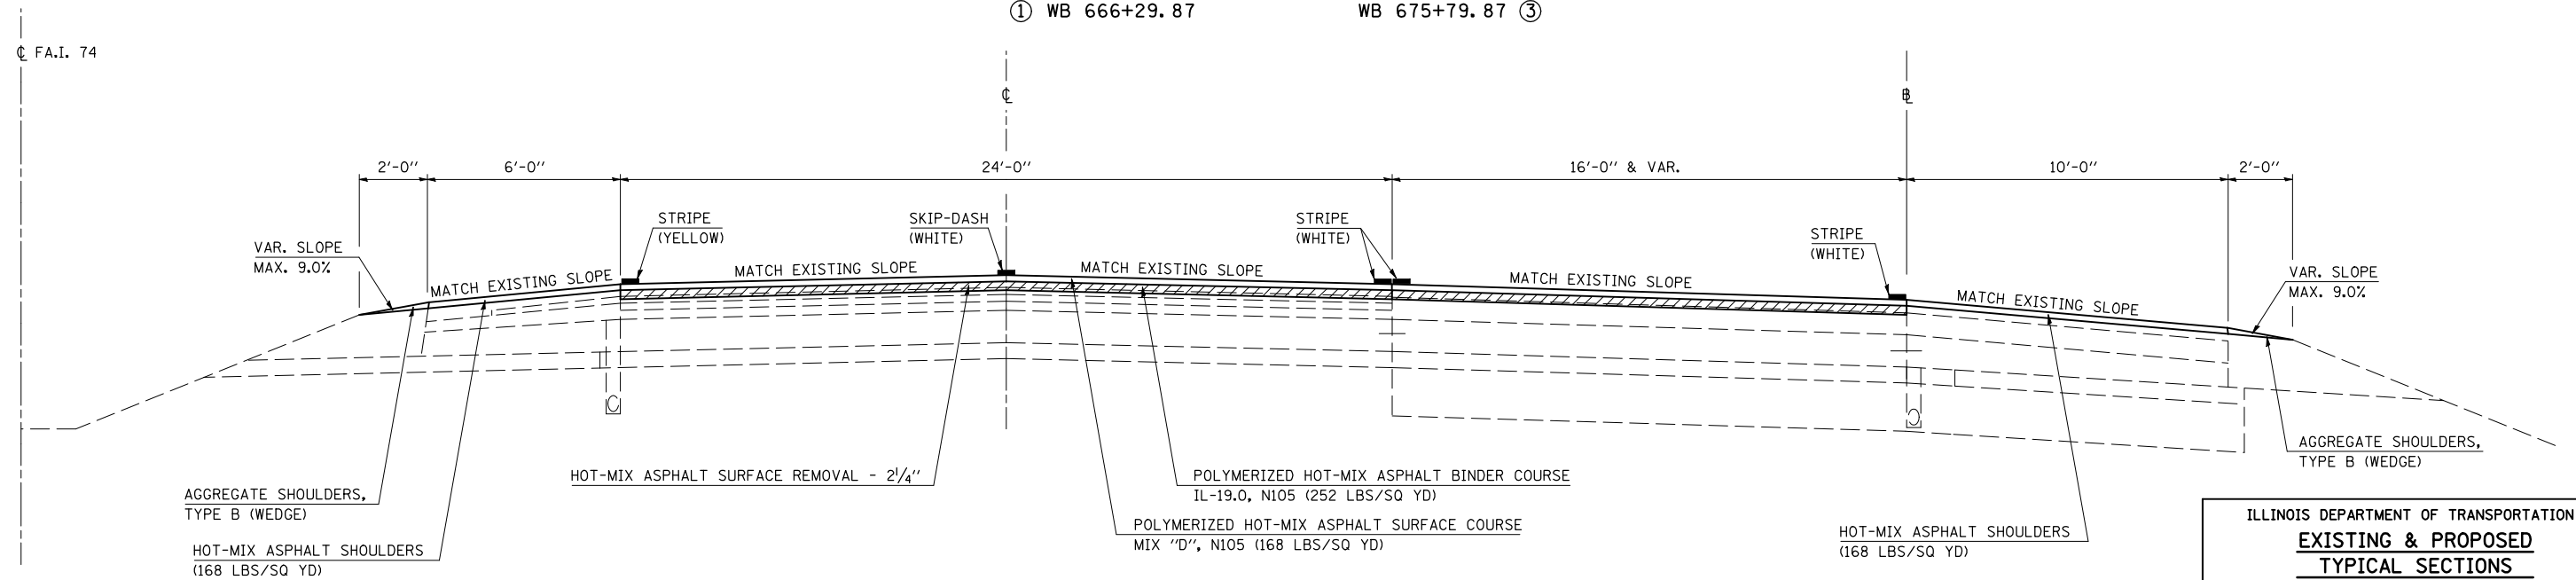

SHEET 2 OF 4

ILLINOIS DEPARTMENT OF TRANSPORTATION
EXISTING & PROPOSED TYPICAL SECTIONS
 F.A.I. ROUTE 74
 SECTION (20-1)RS-2
 DEWITT COUNTY

SCALE: NONE
 DATE: 12-12-06
 DRAWN BY: CADD
 CHECKED BY:

PLOT DATE = 3/28/2008
 FILE NAME = c:\p\projects\4582285 (8)\typicals\70475.dgn
 PLOT SCALE = 1/8"=1'-0"
 USER NAME = collierb