


| F.A.I. RTE. | SECTION | COUNTY | TOTAL SHEETS | SHEET NO. |
|-------------|------------|--------|--------------|-----------|
| 74 | (20-1)RS-2 | DEWITT | 97 | 10 |


EXISTING TYPICAL SECTION

| STATION | TO | STATION |
|--------------|----|--------------|
| EB 659+74.37 | | EB 662+33.70 |
| WB 711+31.23 | | WB 713+90.56 |
| EB 694+54.78 | | EB 697+85.06 |
| WB 675+79.87 | | WB 679+10.15 |

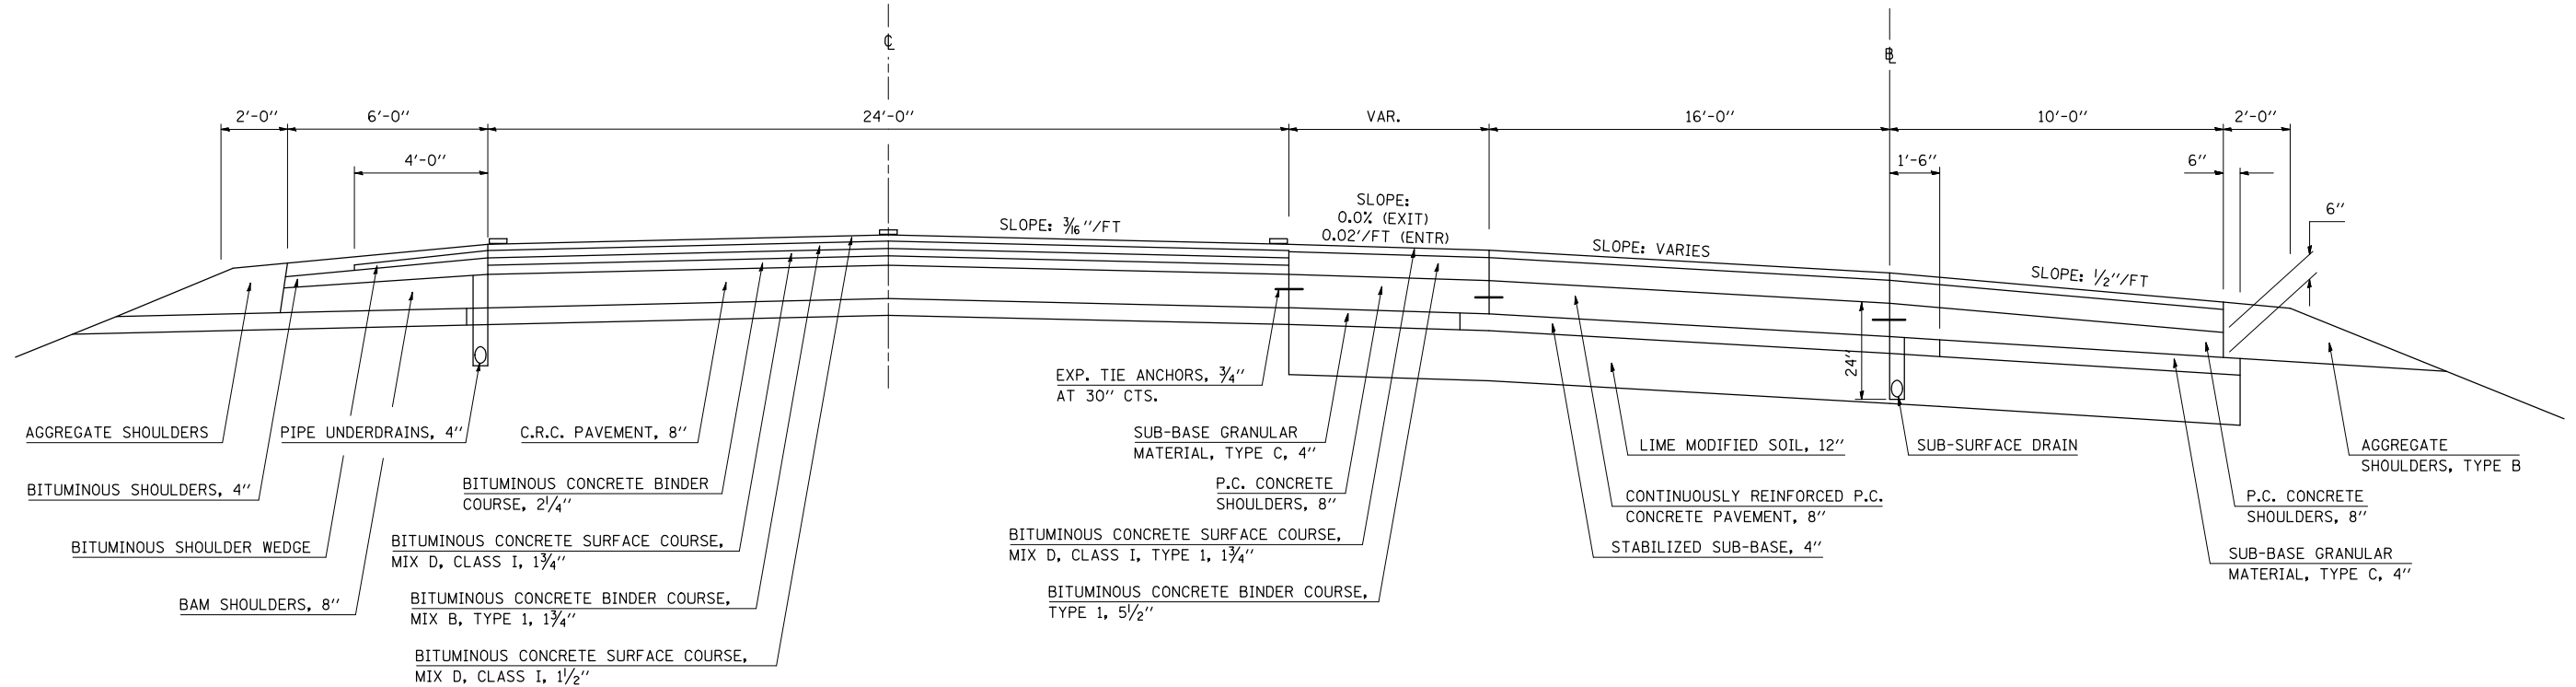

③ PROPOSED TYPICAL SECTION

| STATION | TO | STATION |
|----------------|----|----------------|
| ② EB 659+74.37 | | EB 662+48.70 ① |
| ③ WB 711+16.23 | | WB 713+90.56 ② |
| ① EB 694+39.70 | | EB 697+85.06 ② |
| ② WB 675+79.87 | | WB 679+25.15 ① |

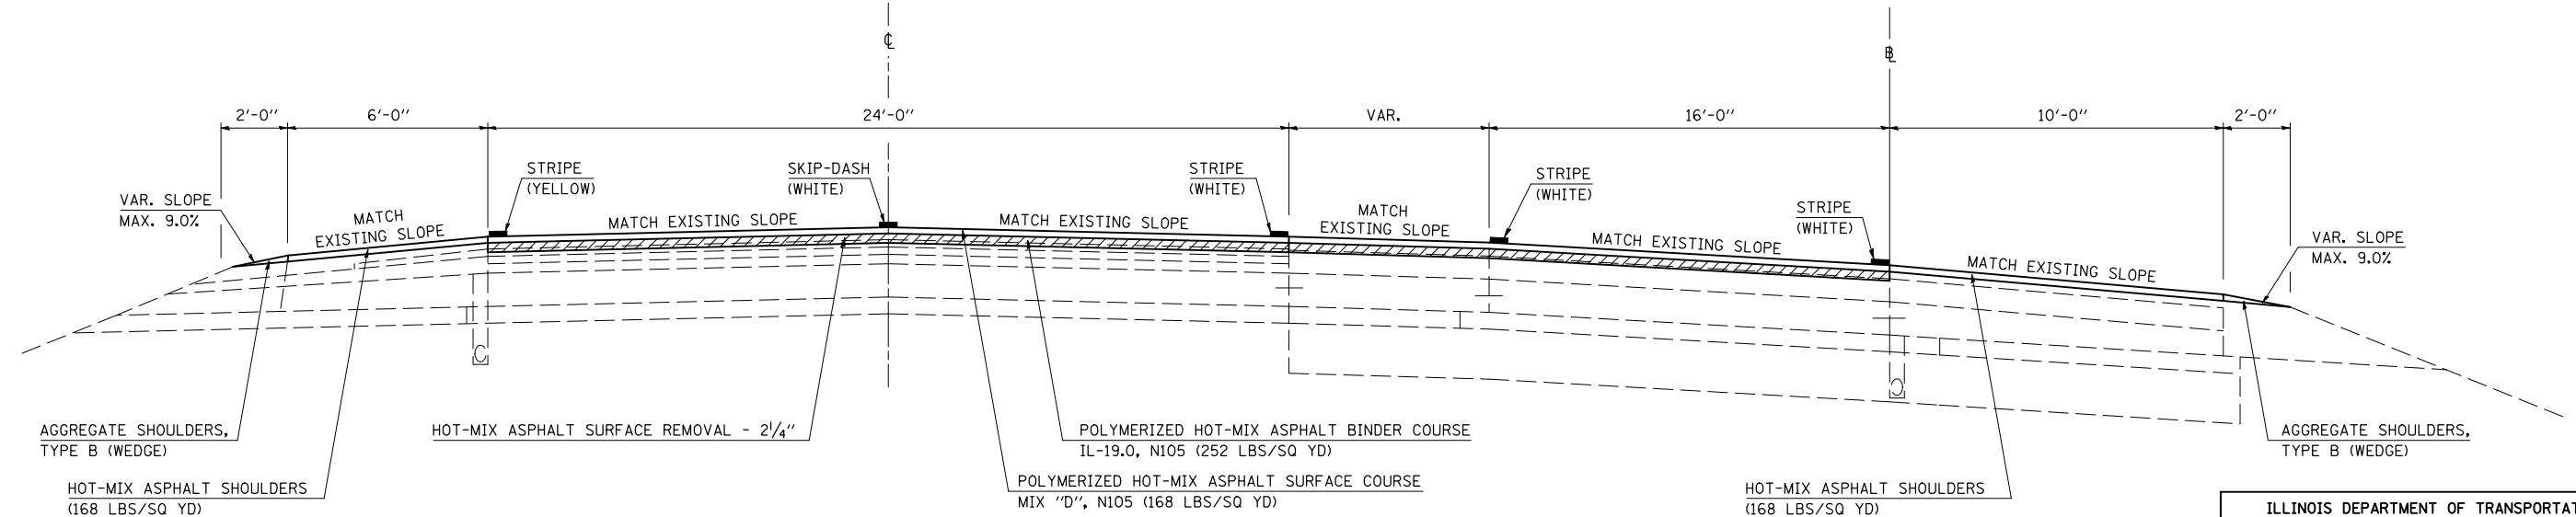

PLOT DATE = 3/20/2008
 FILE NAME = c:\p\projects\4582285 (8)\spc\01s70475.dgn
 PLOT SCALE = 1/8"=1'-0"
 USER NAME = collierb

SHEET 3 OF 4

ILLINOIS DEPARTMENT OF TRANSPORTATION
EXISTING & PROPOSED TYPICAL SECTIONS
 F.A.I. ROUTE 74
 SECTION (20-1)RS-2
 DEWITT COUNTY

SCALE: NONE
 DATE: 12-12-06
 DRAWN BY: CADD
 CHECKED BY: