



F.A.I. RTE.	SECTION	COUNTY	TOTAL SHEETS	SHEET NO.
74	(20-1)RS-2	DEWITT	97	41
STA. 800+00		TO STA. 815+00		
FED. ROAD DIST. NO.	ILLINOIS	FED. AID PROJECT		

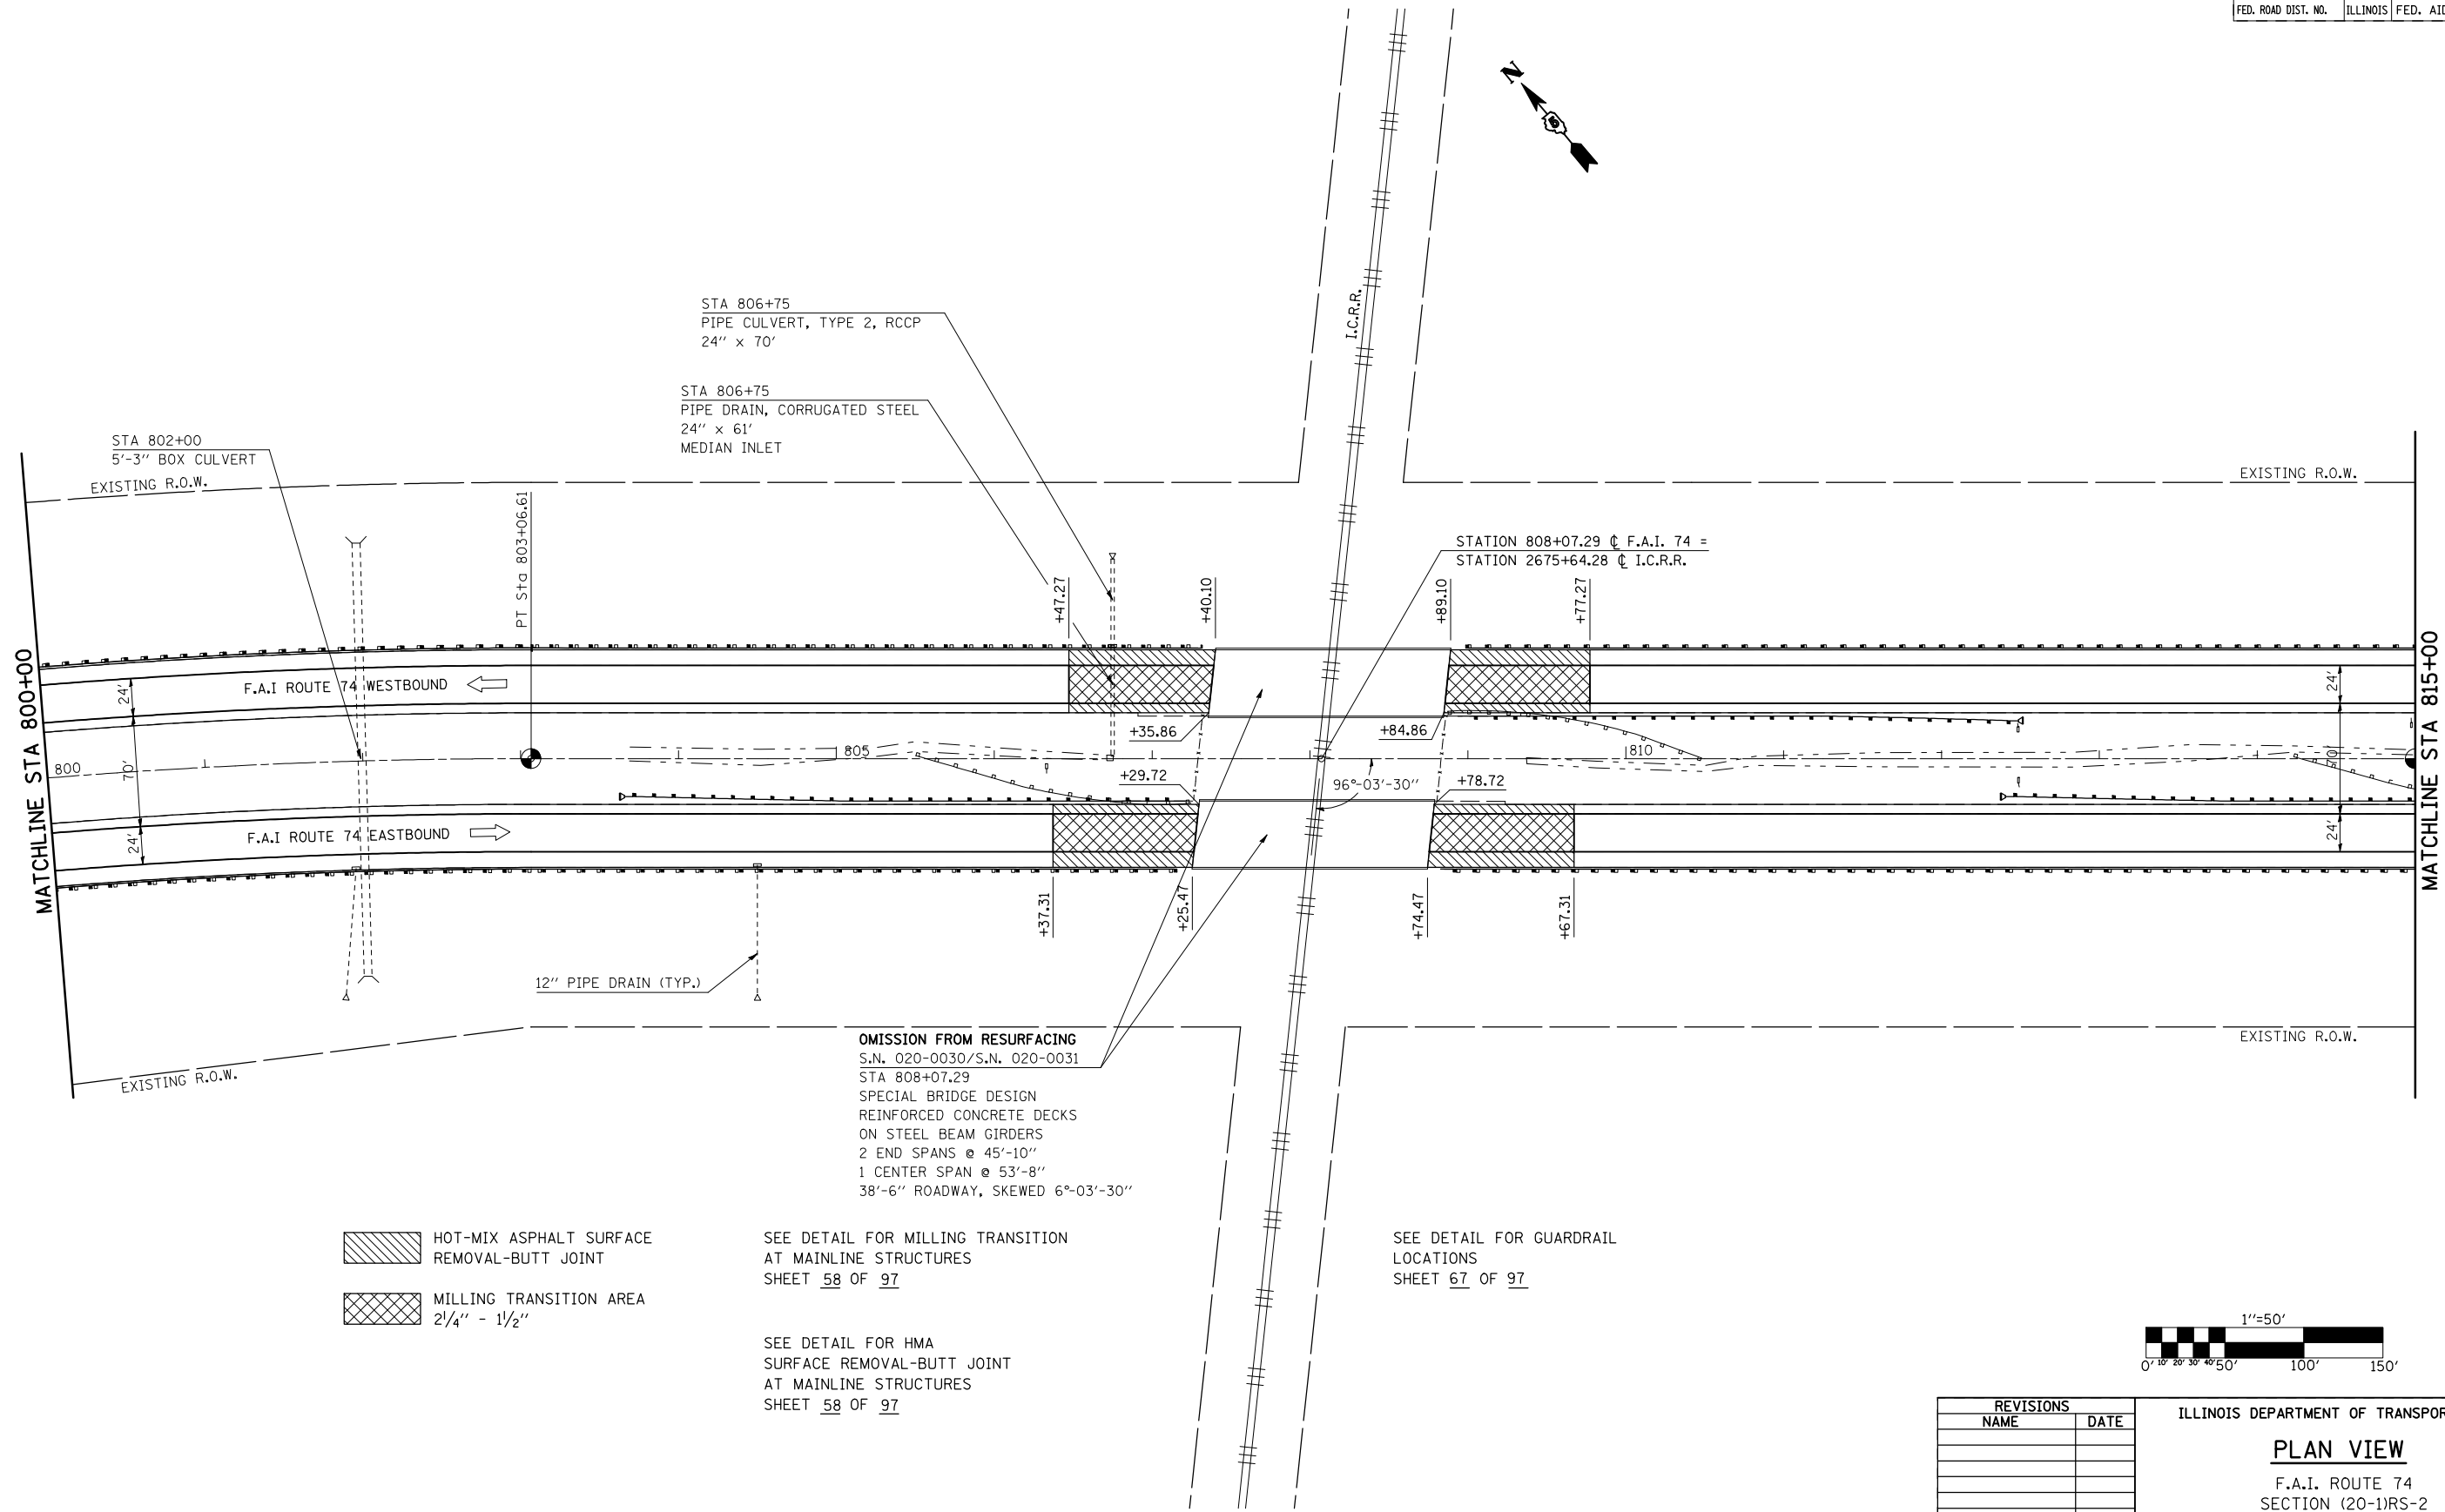

PLOT DATE = 3/28/2008
FILE NAME = c:\projects\4582285 (v8)\reference\70475.dgn
PLOT SCALE = 1/85,8824 / IN.
USER NAME = collierbv

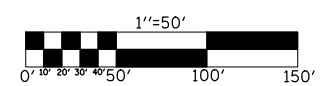

REVISIONS	
NAME	DATE

ILLINOIS DEPARTMENT OF TRANSPORTATION

PLAN VIEW

F.A.I. ROUTE 74
SECTION (20-1)RS-2
DEWITT COUNTY

SCALE: VERT. 1"=50'
HORIZ. 1"=50'
DATE: 06/24/05

DRAWN BY: JRP
CHECKED BY: