



F.A.I. RTE.	SECTION	COUNTY	TOTAL SHEETS	SHEET NO.
74	(20-1)RS-2	DEWITT	97	56

## DETAIL FOR HOT-MIX ASPHALT SURFACE REMOVAL-BUTT JOINT AT MAINLINE SHOULDERS


EB STATION 608+76.00 TO STATION 609+06.00  
 WB STATION 608+90.00 TO STATION 609+20.00  
 EB STATION 909+10.45 TO STATION 909+40.45  
 WB STATION 909+70.00 TO STATION 910+00.00

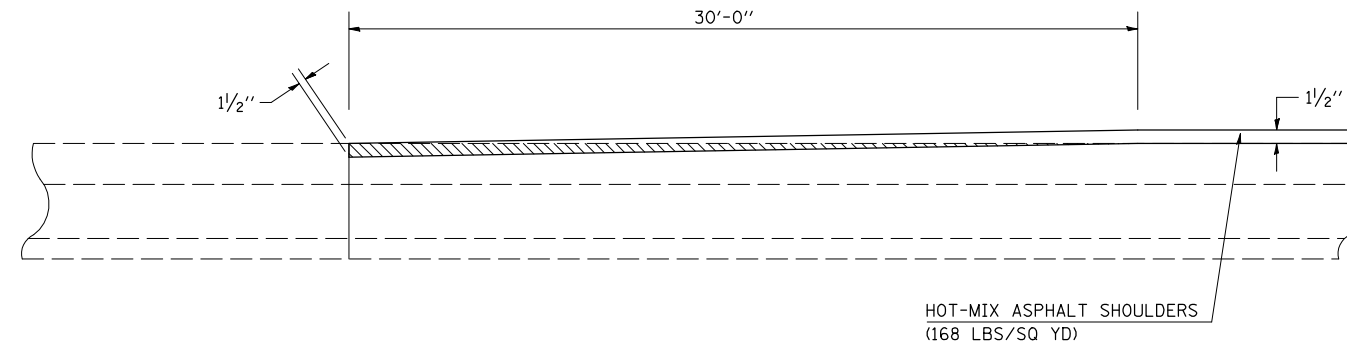

 HOT-MIX ASPHALT SURFACE  
REMOVAL - BUTT JOINT


## DETAIL FOR MILLING TRANSITION AT BEGINNING & ENDING OF PROJECT, 2 1/4" - 3 3/4"


EB STATION 608+76.00 TO STATION 609+06.00  
 WB STATION 608+90.00 TO STATION 609+20.00  
 EB STATION 909+10.45 TO STATION 909+40.45  
 WB STATION 909+70.00 TO STATION 910+00.00

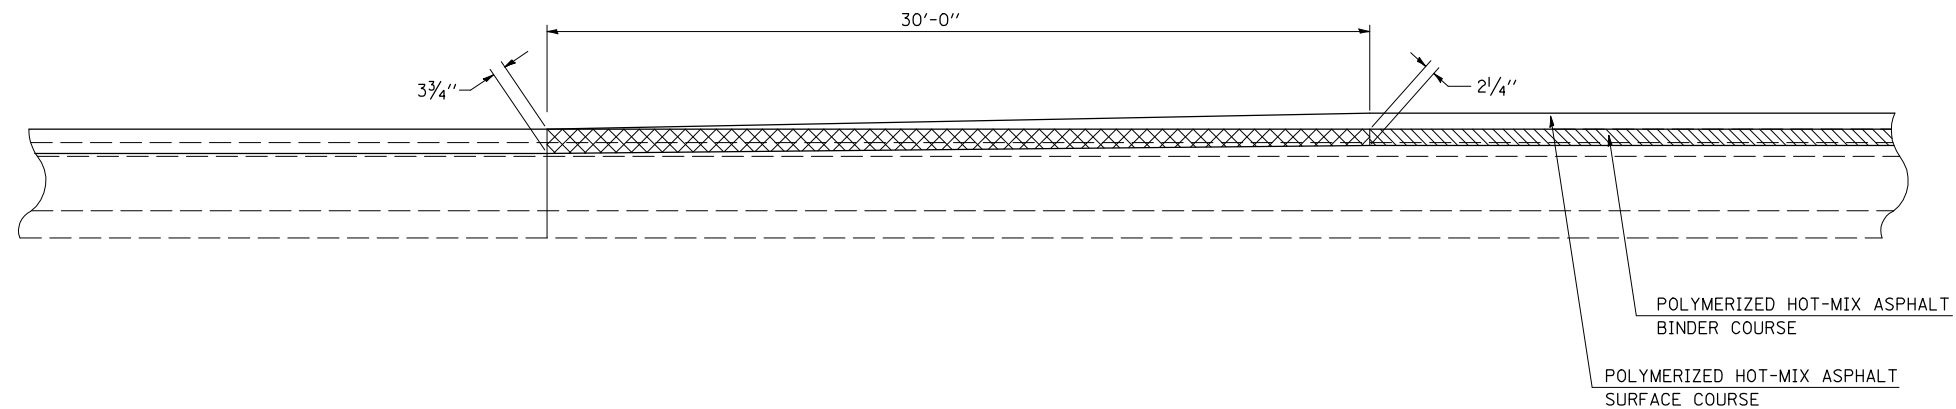

NOTE:  
 AREA OF MILLING TRANSITION SHALL  
 BE INCLUDED IN CONTRACT UNIT PRICE  
 FOR THE HOT-MIX ASPHALT SURFACE  
 REMOVAL - 2 1/4". NO ADDITIONAL  
 COMPENSATION SHALL BE ALLOWED.

NOT TO SCALE

 HOT-MIX ASPHALT SURFACE  
REMOVAL - 2 1/4"

 MILLING TRANSITION  
AREA

ILLINOIS DEPARTMENT OF TRANSPORTATION  
 DETAIL FOR  
**HMA SURFACE REMOVAL-BUTT JOINT  
 AND MILLING TRANSITION**

F.A.I. ROUTE 74  
 SECTION (20-1)RS-2  
 DEWITT COUNTY

SCALE: NONE DRAWN BY: CADD  
 DATE: 01-03-07 CHECKED BY: