
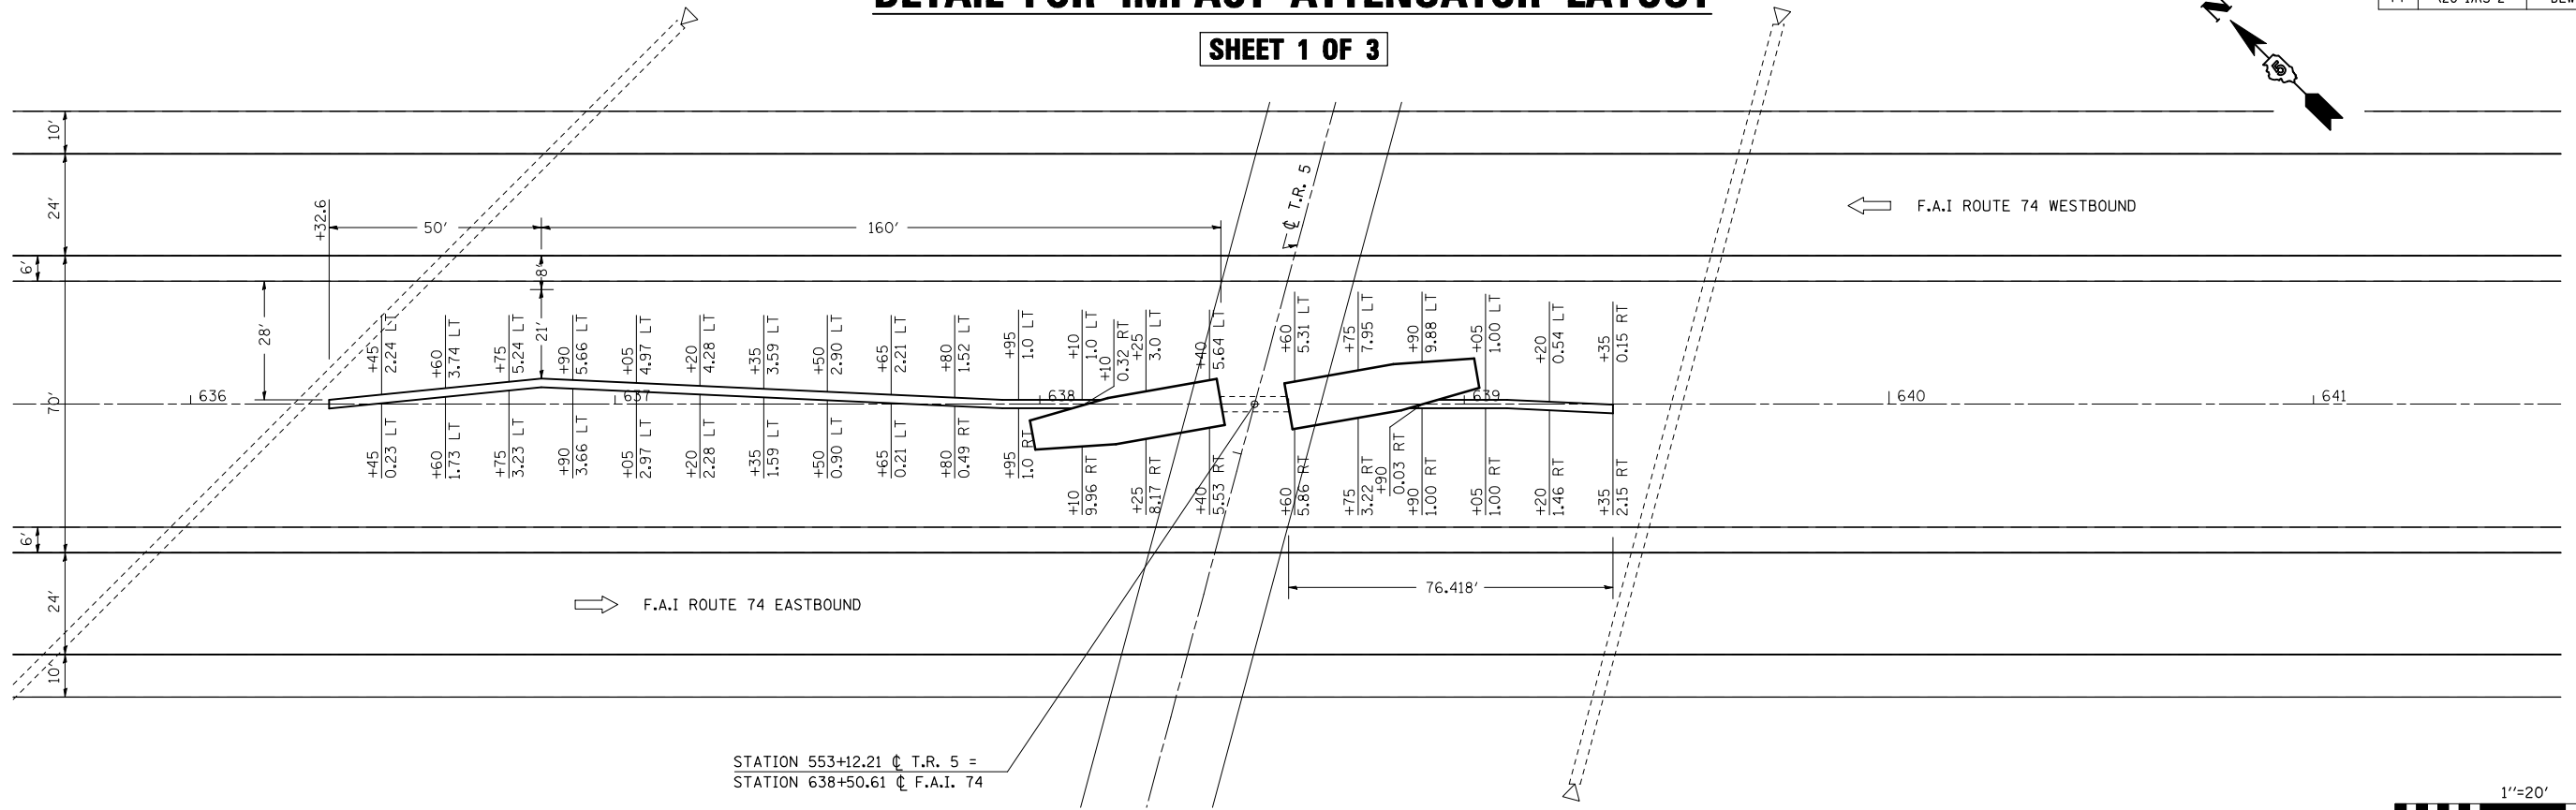


F.A.I. RTE.	SECTION	COUNTY	TOTAL SHEETS	SHEET NO.
74	(20-1)RS-2	DEWITT	97	76

DETAIL FOR IMPACT ATTENUATOR LAYOUT

SHEET 1 OF 3

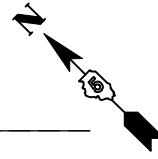

STATION 553+12.21 @ T.R. 5 =
STATION 638+50.61 @ F.A.I. 74

PLAN

SURVEYED	BY	DATE
PLOTTED		
CHECKED		
NO. OF WAY CHECKED		
CADD FILE NAME		

PROFILE

SURVEYED	BY	DATE
PLOTTED		
CHECKED		
NO. OF WAY CHECKED		
STRUCTURE NOTATIONS CHRD		

PLOT DATE = 3/28/2008
FILE NAME = c:\projeas\682295 (v8)\70475detail.dgn
PLOT SCALE = 42.3625' / IN.
USER NAME = collierb

