


PLOT DATE = 3/28/2008
 PLOT NAME = 1015582
 PLOT SCALE = 10.5882
 USER NAME = collier-bv

ORIGINAL SURVEY	BY	DATE
SURVEYED		
PLOTTED		
NOTE BOOK NO.		
AREAS CHECKED		

FINAL SURVEY	BY	DATE
SURVEYED		
PLOTTED		
NOTE BOOK NO.		
AREAS CHECKED		

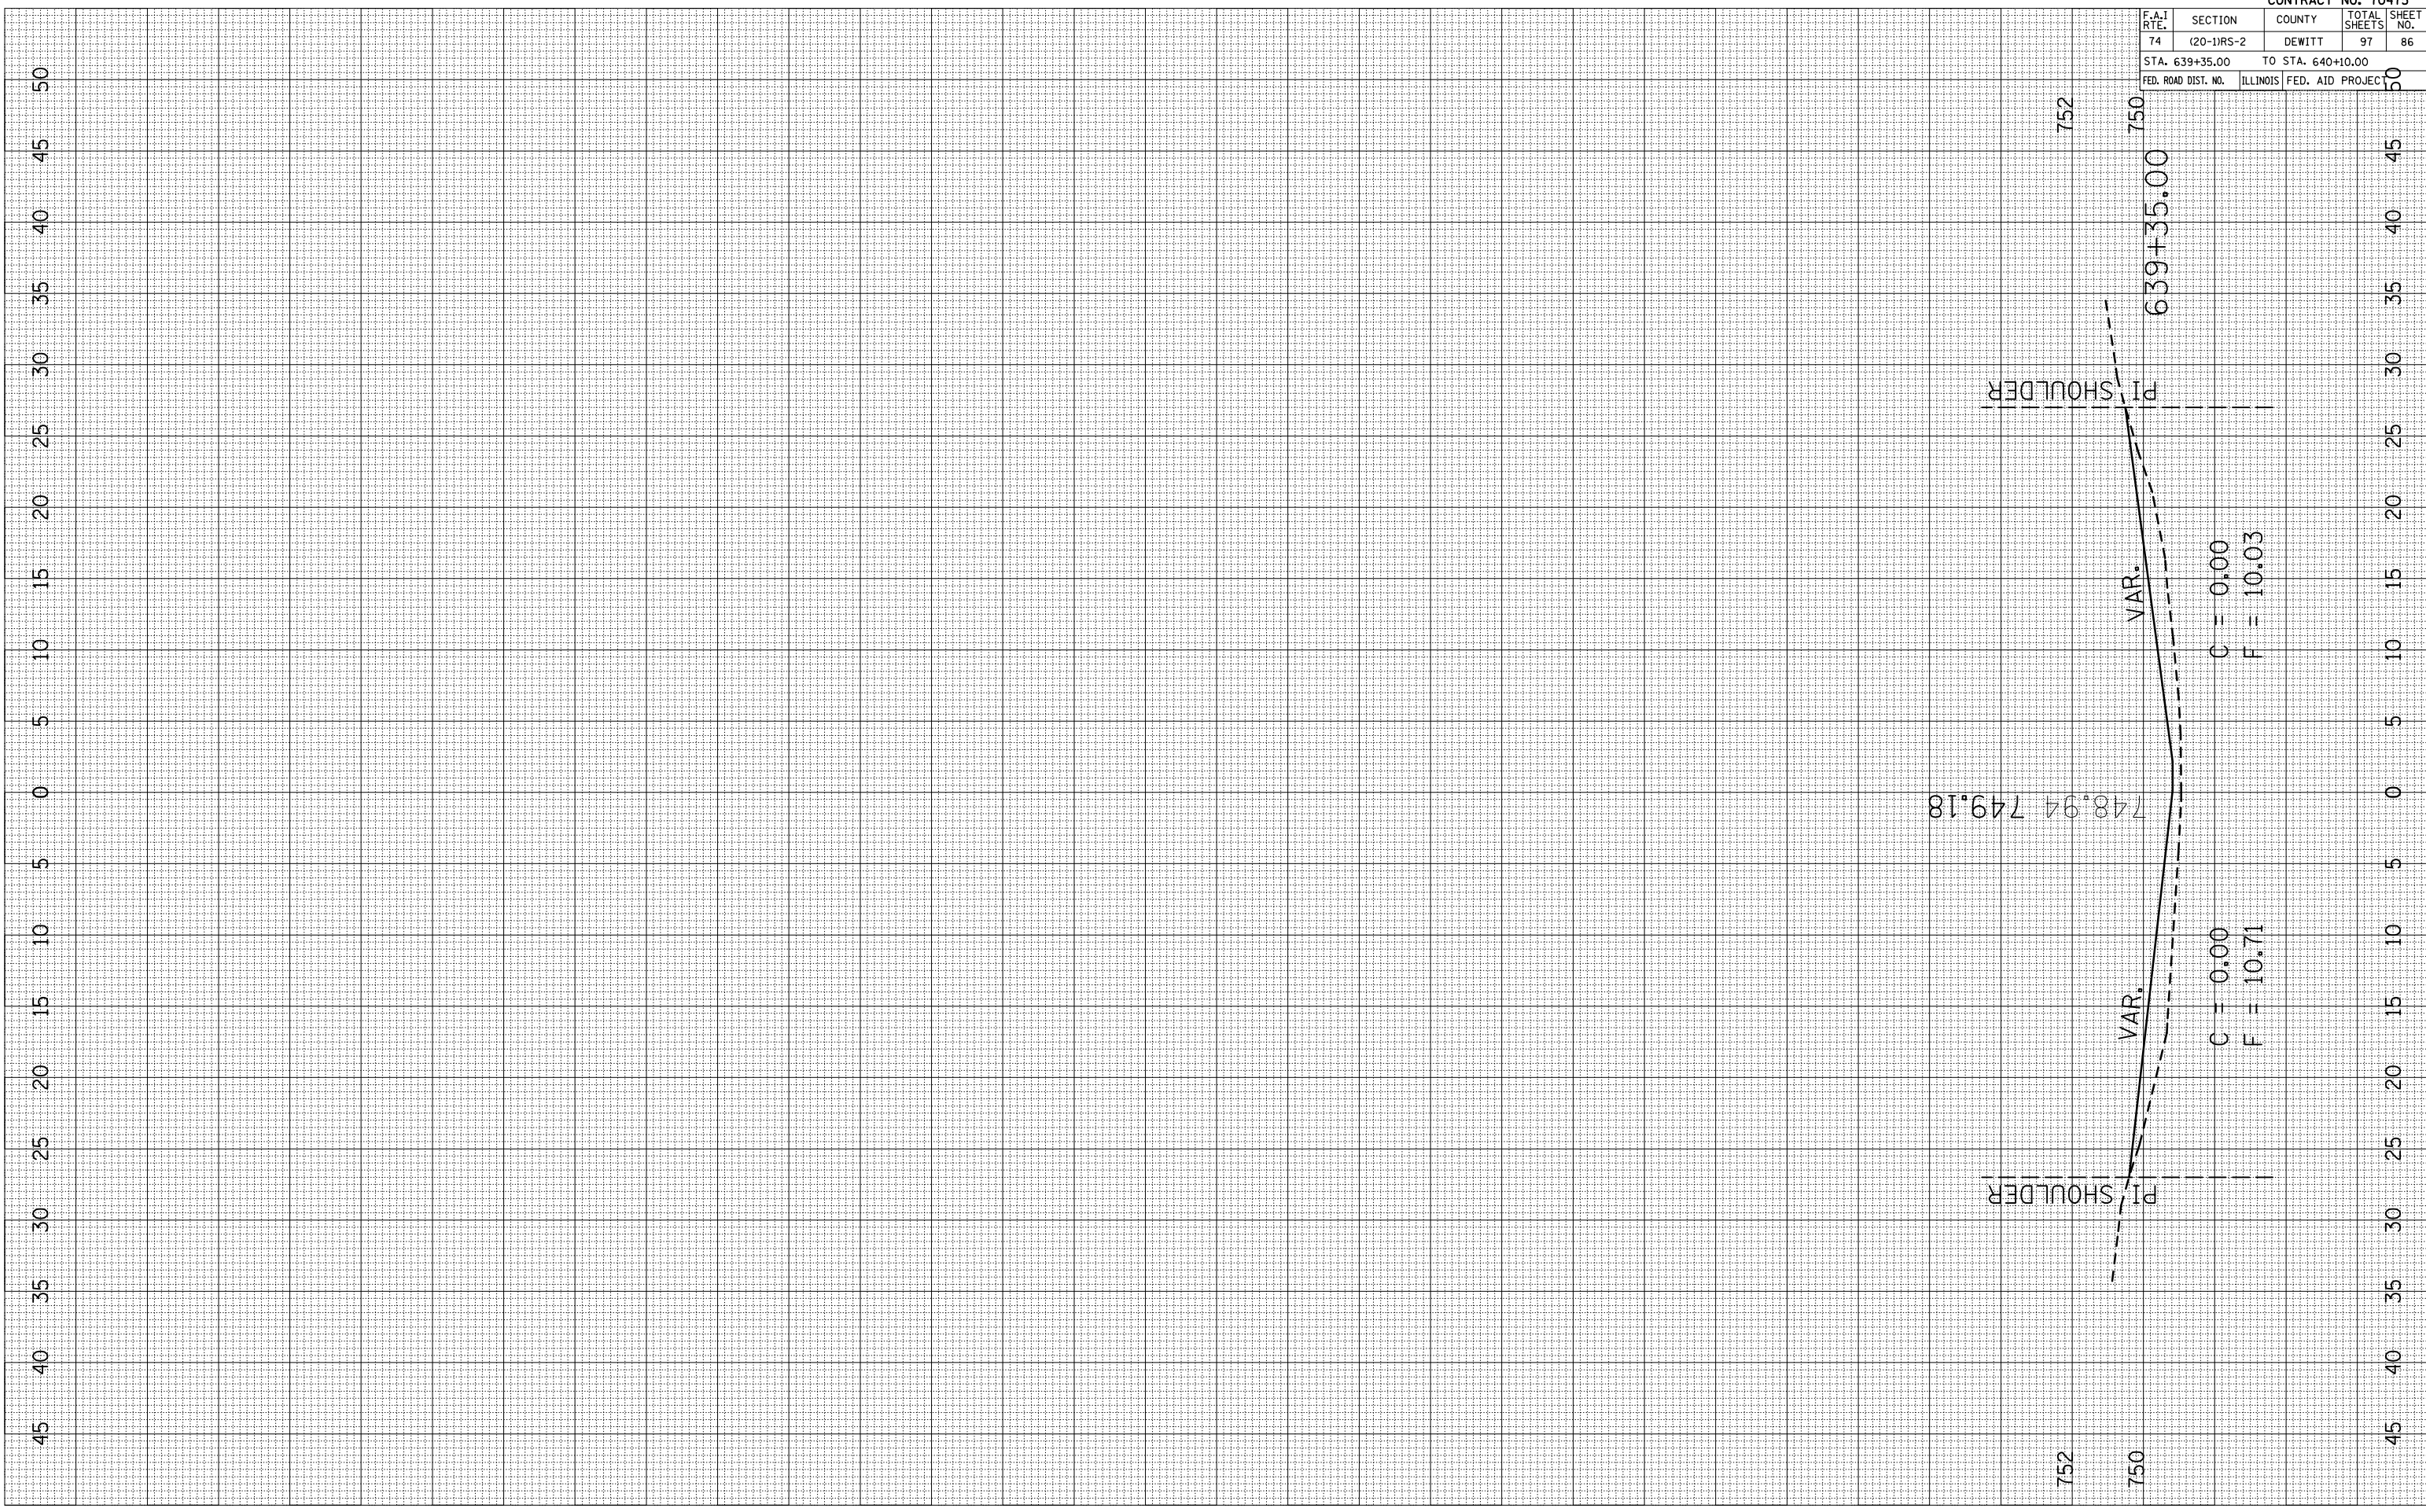

CONTRACT NO. 70475				
F.A.I. RTE.	SECTION	COUNTY	TOTAL SHEETS	SHEET NO.
74	(20-1)RS-2	DEWITT	97	86
STA. 639+35.00		TO STA. 640+10.00		
FED. ROAD DIST. NO.	ILLINOIS	FED. AID PROJECT	50	