


PLOT DATE = 3/28/2006
 PLOT NAME = 1015882
 PLOT SCALE = 10.5882 / IN.
 USER NAME = collier-bv

ORIGINAL SURVEYED SURVEY PLOTTED
 NO. DATE BY

FINAL SURVEY SURVEYED SURVEY PLOTTED
 NO. DATE BY

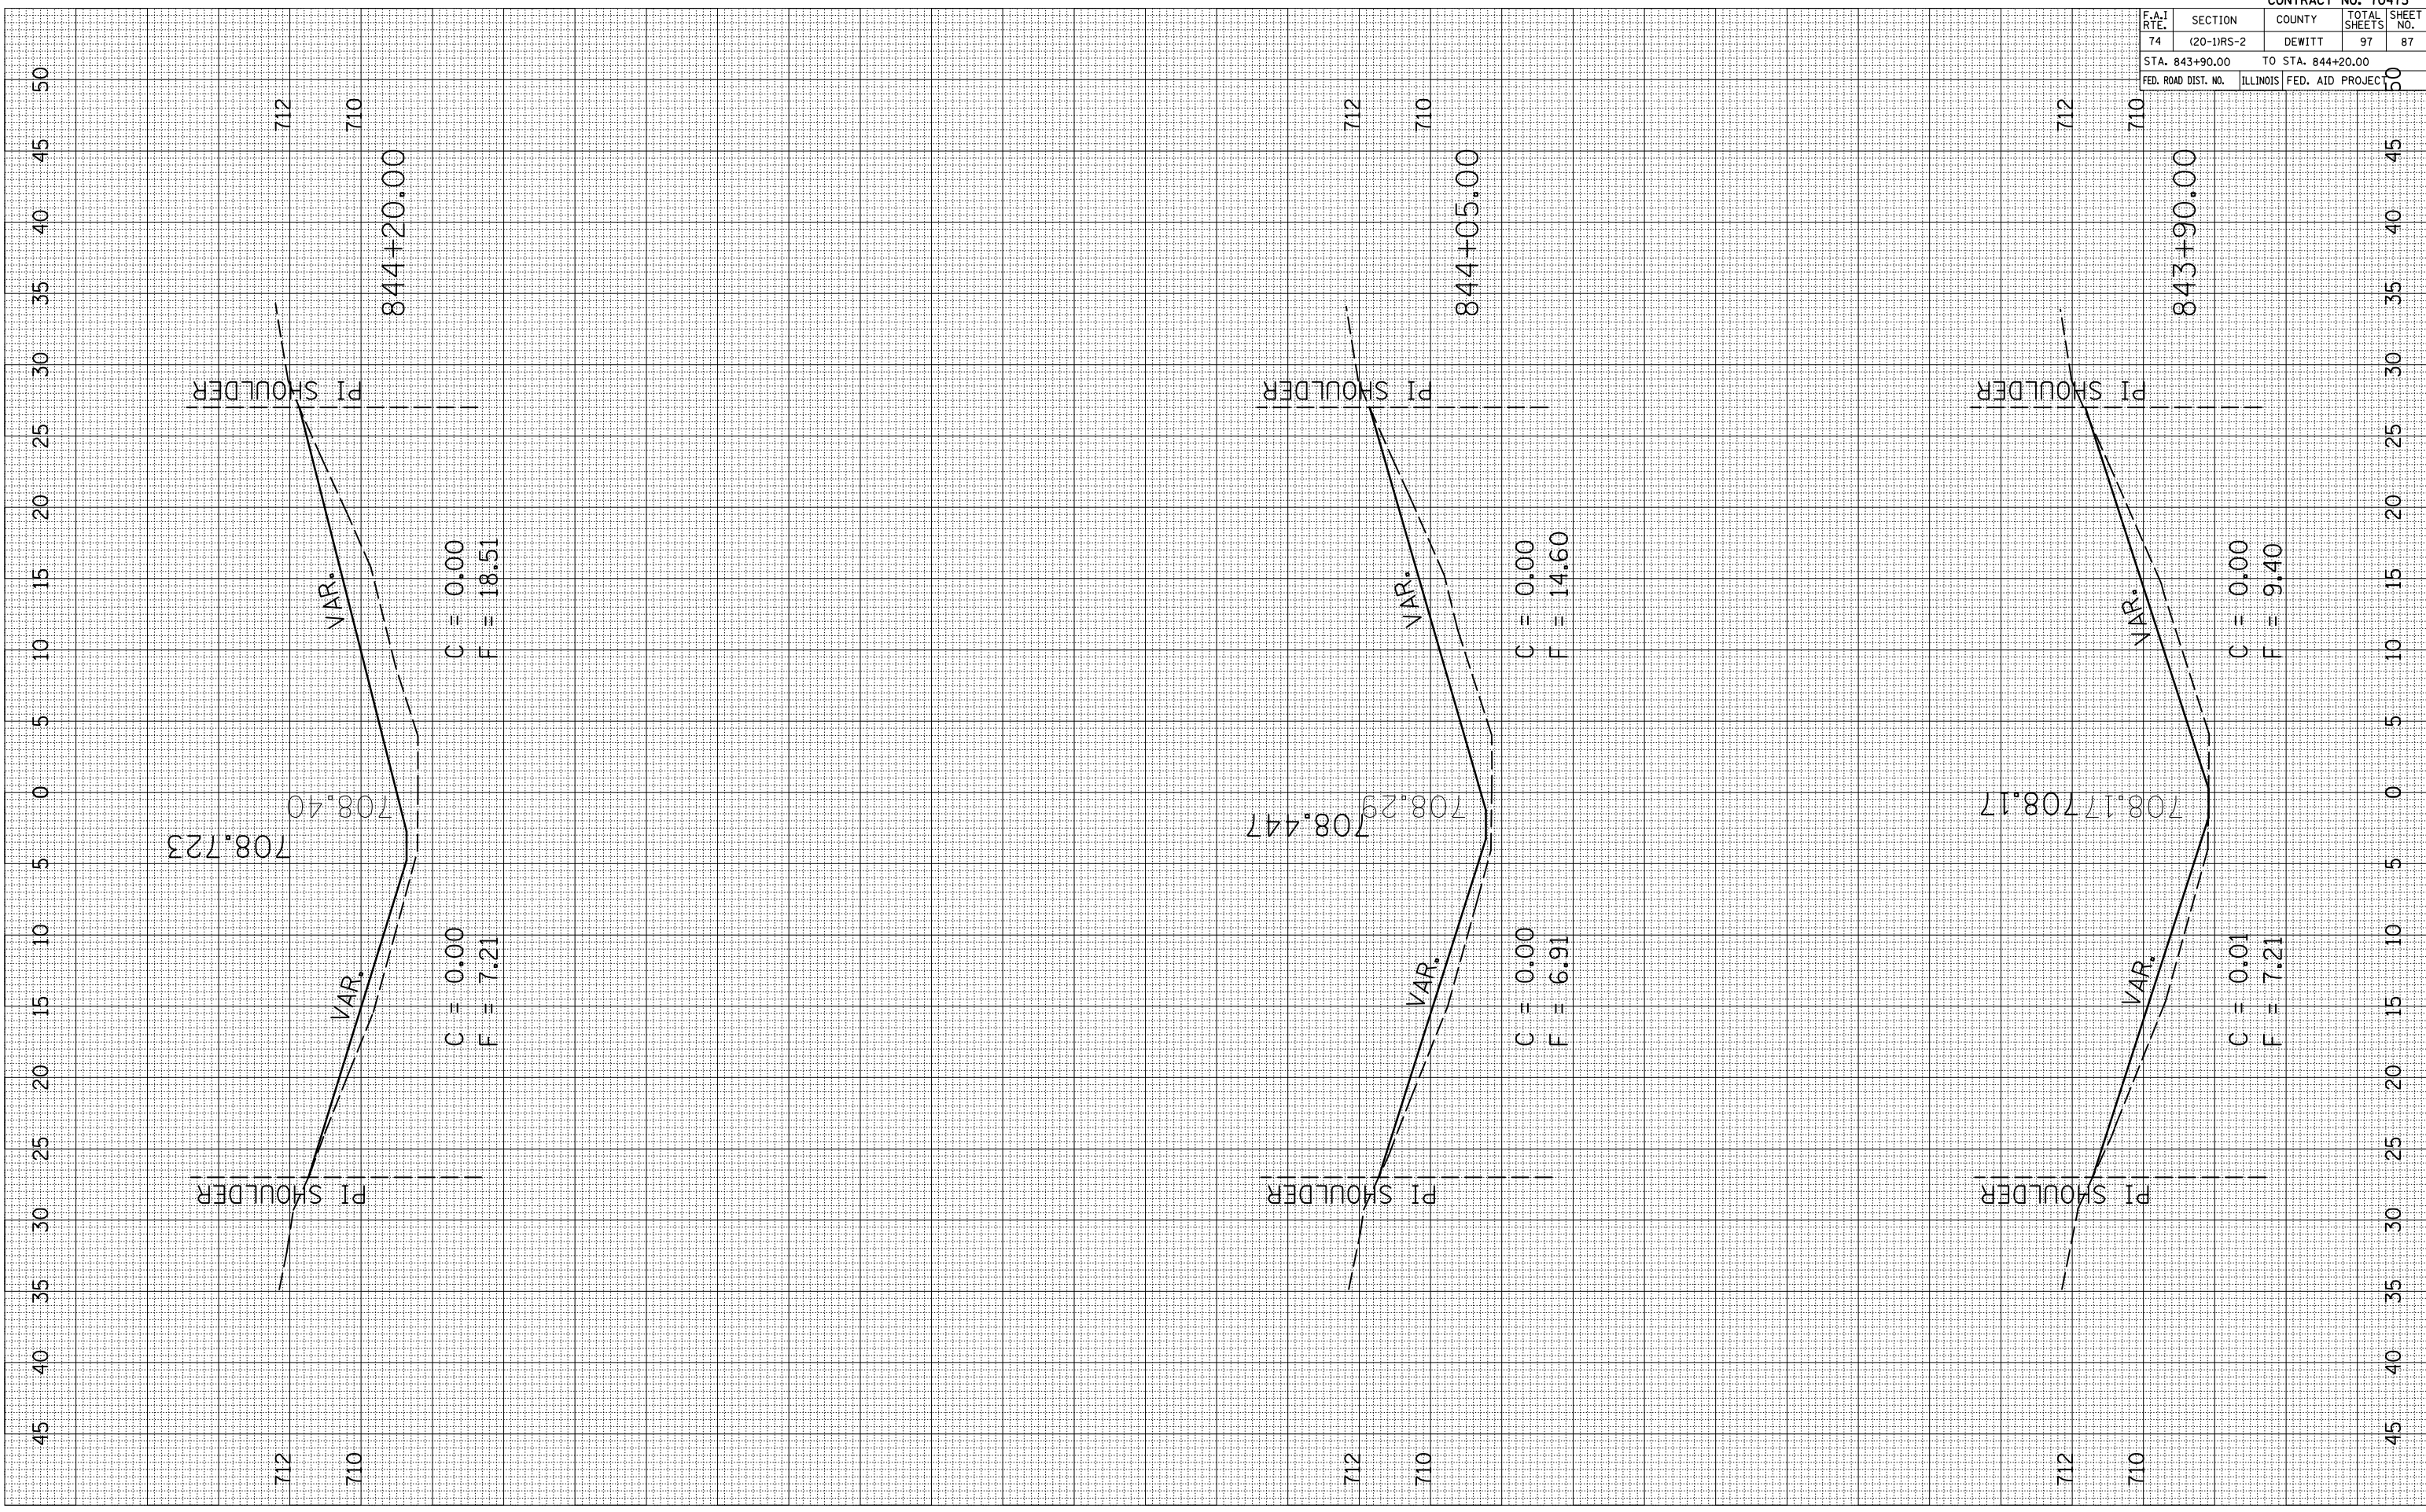

CONTRACT NO. 70475				
F.A.I. RTE.	SECTION	COUNTY	TOTAL SHEETS	SHEET NO.
74	(20-1)RS-2	DEWITT	97	87
STA. 843+90.00		TO STA. 844+20.00		
FED. ROAD DIST. NO.		ILLINOIS FED. AID PROJECT		