


PLOT DATE = 3/28/2006  
 FILE NAME = 49022805 (8)174.4.dwg  
 PLOT SCALE = 10.5682 / IN.  
 USER NAME = collier-bv

ORIGINAL SURVEYED SURVEY BY DATE  
 SURVEY PLOTTED BY DATE  
 NOTE BOOK NO. AREAS CHECKED

FINAL SURVEY SURVEYED SURVEY BY DATE  
 NOTE BOOK NO. AREAS CHECKED

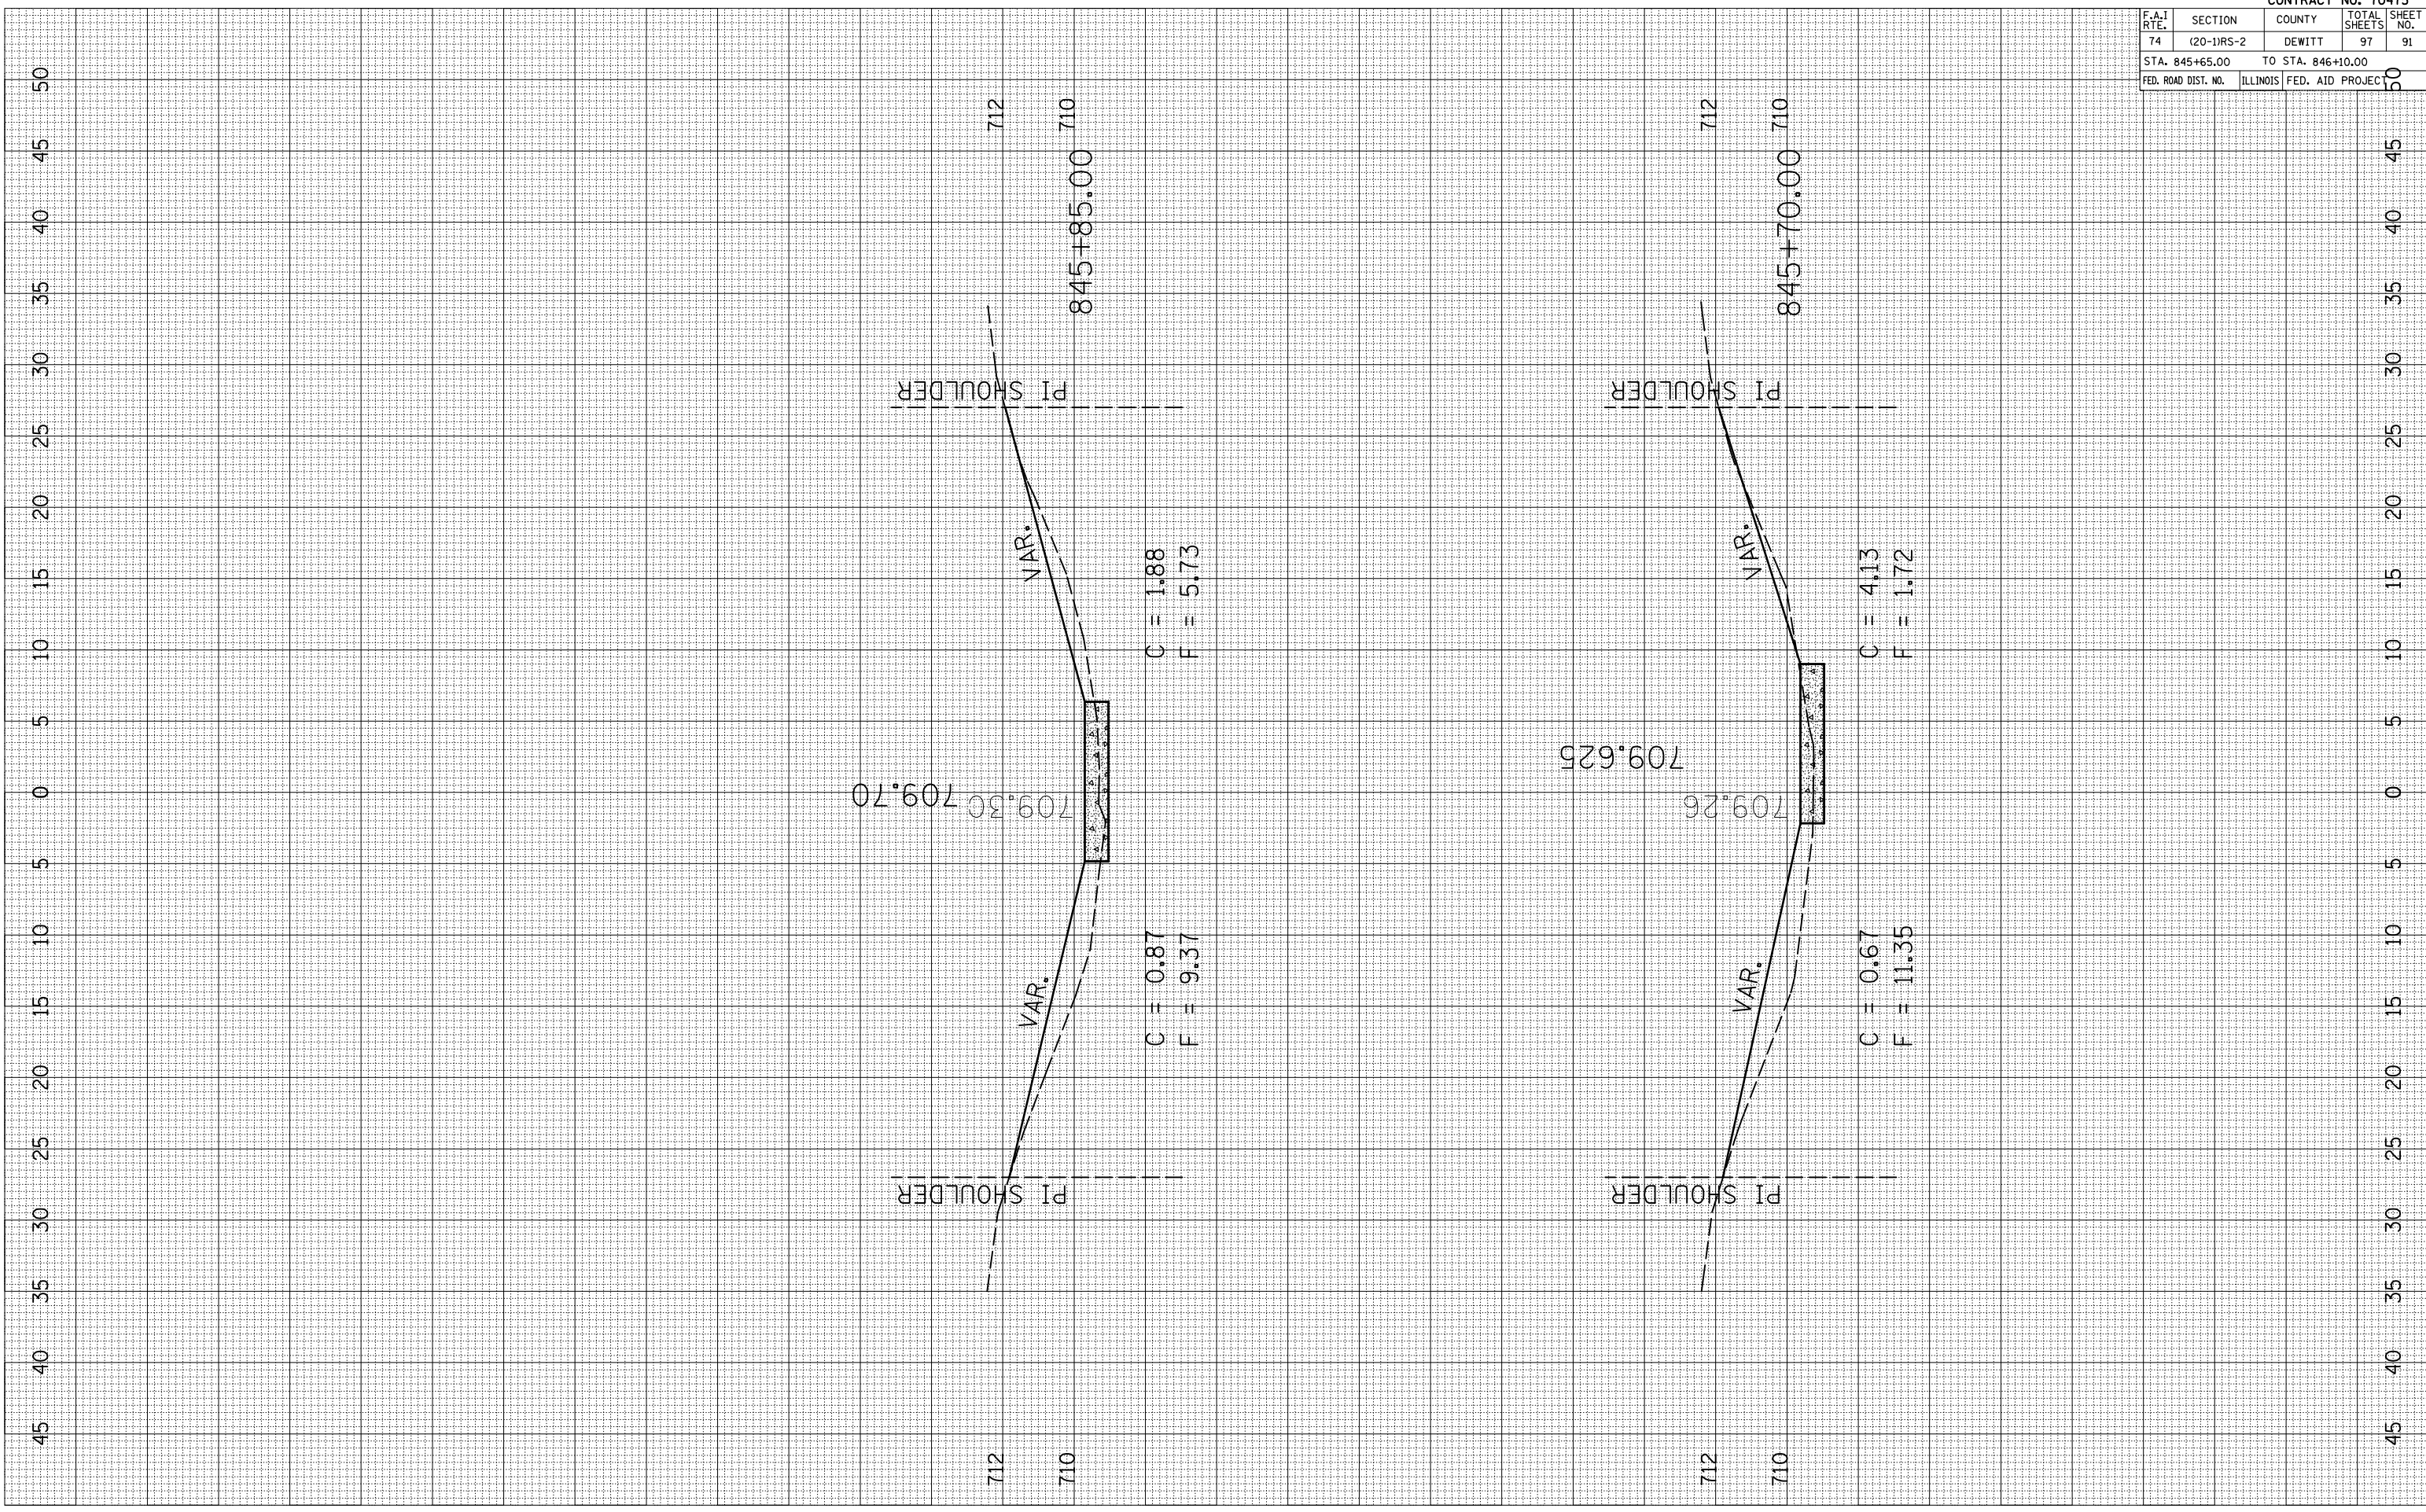

CONTRACT NO. 70475				
F.A.I. RTE.	SECTION	COUNTY	TOTAL SHEETS	SHEET NO.
74	(20-1)RS-2	DEWITT	97	91
STA. 845+65.00		TO STA. 846+10.00		
FED. ROAD DIST. NO.	ILLINOIS	FED. AID PROJECT		