


PLOT DATE = 3/28/2006
 FILE NAME = 4692285 (8)174.s
 PLOT SCALE = 10.5882 / IN.
 USER NAME = collier-bv

ORIGINAL SURVEY	BY	DATE
SURVEYED		
PLOTTED		
DATE		
AREAS CHECKED		
NO.		

FINAL SURVEY	BY	DATE
SURVEYED		
PLOTTED		
NOTE BOOK		
AREAS CHECKED		
NO.		

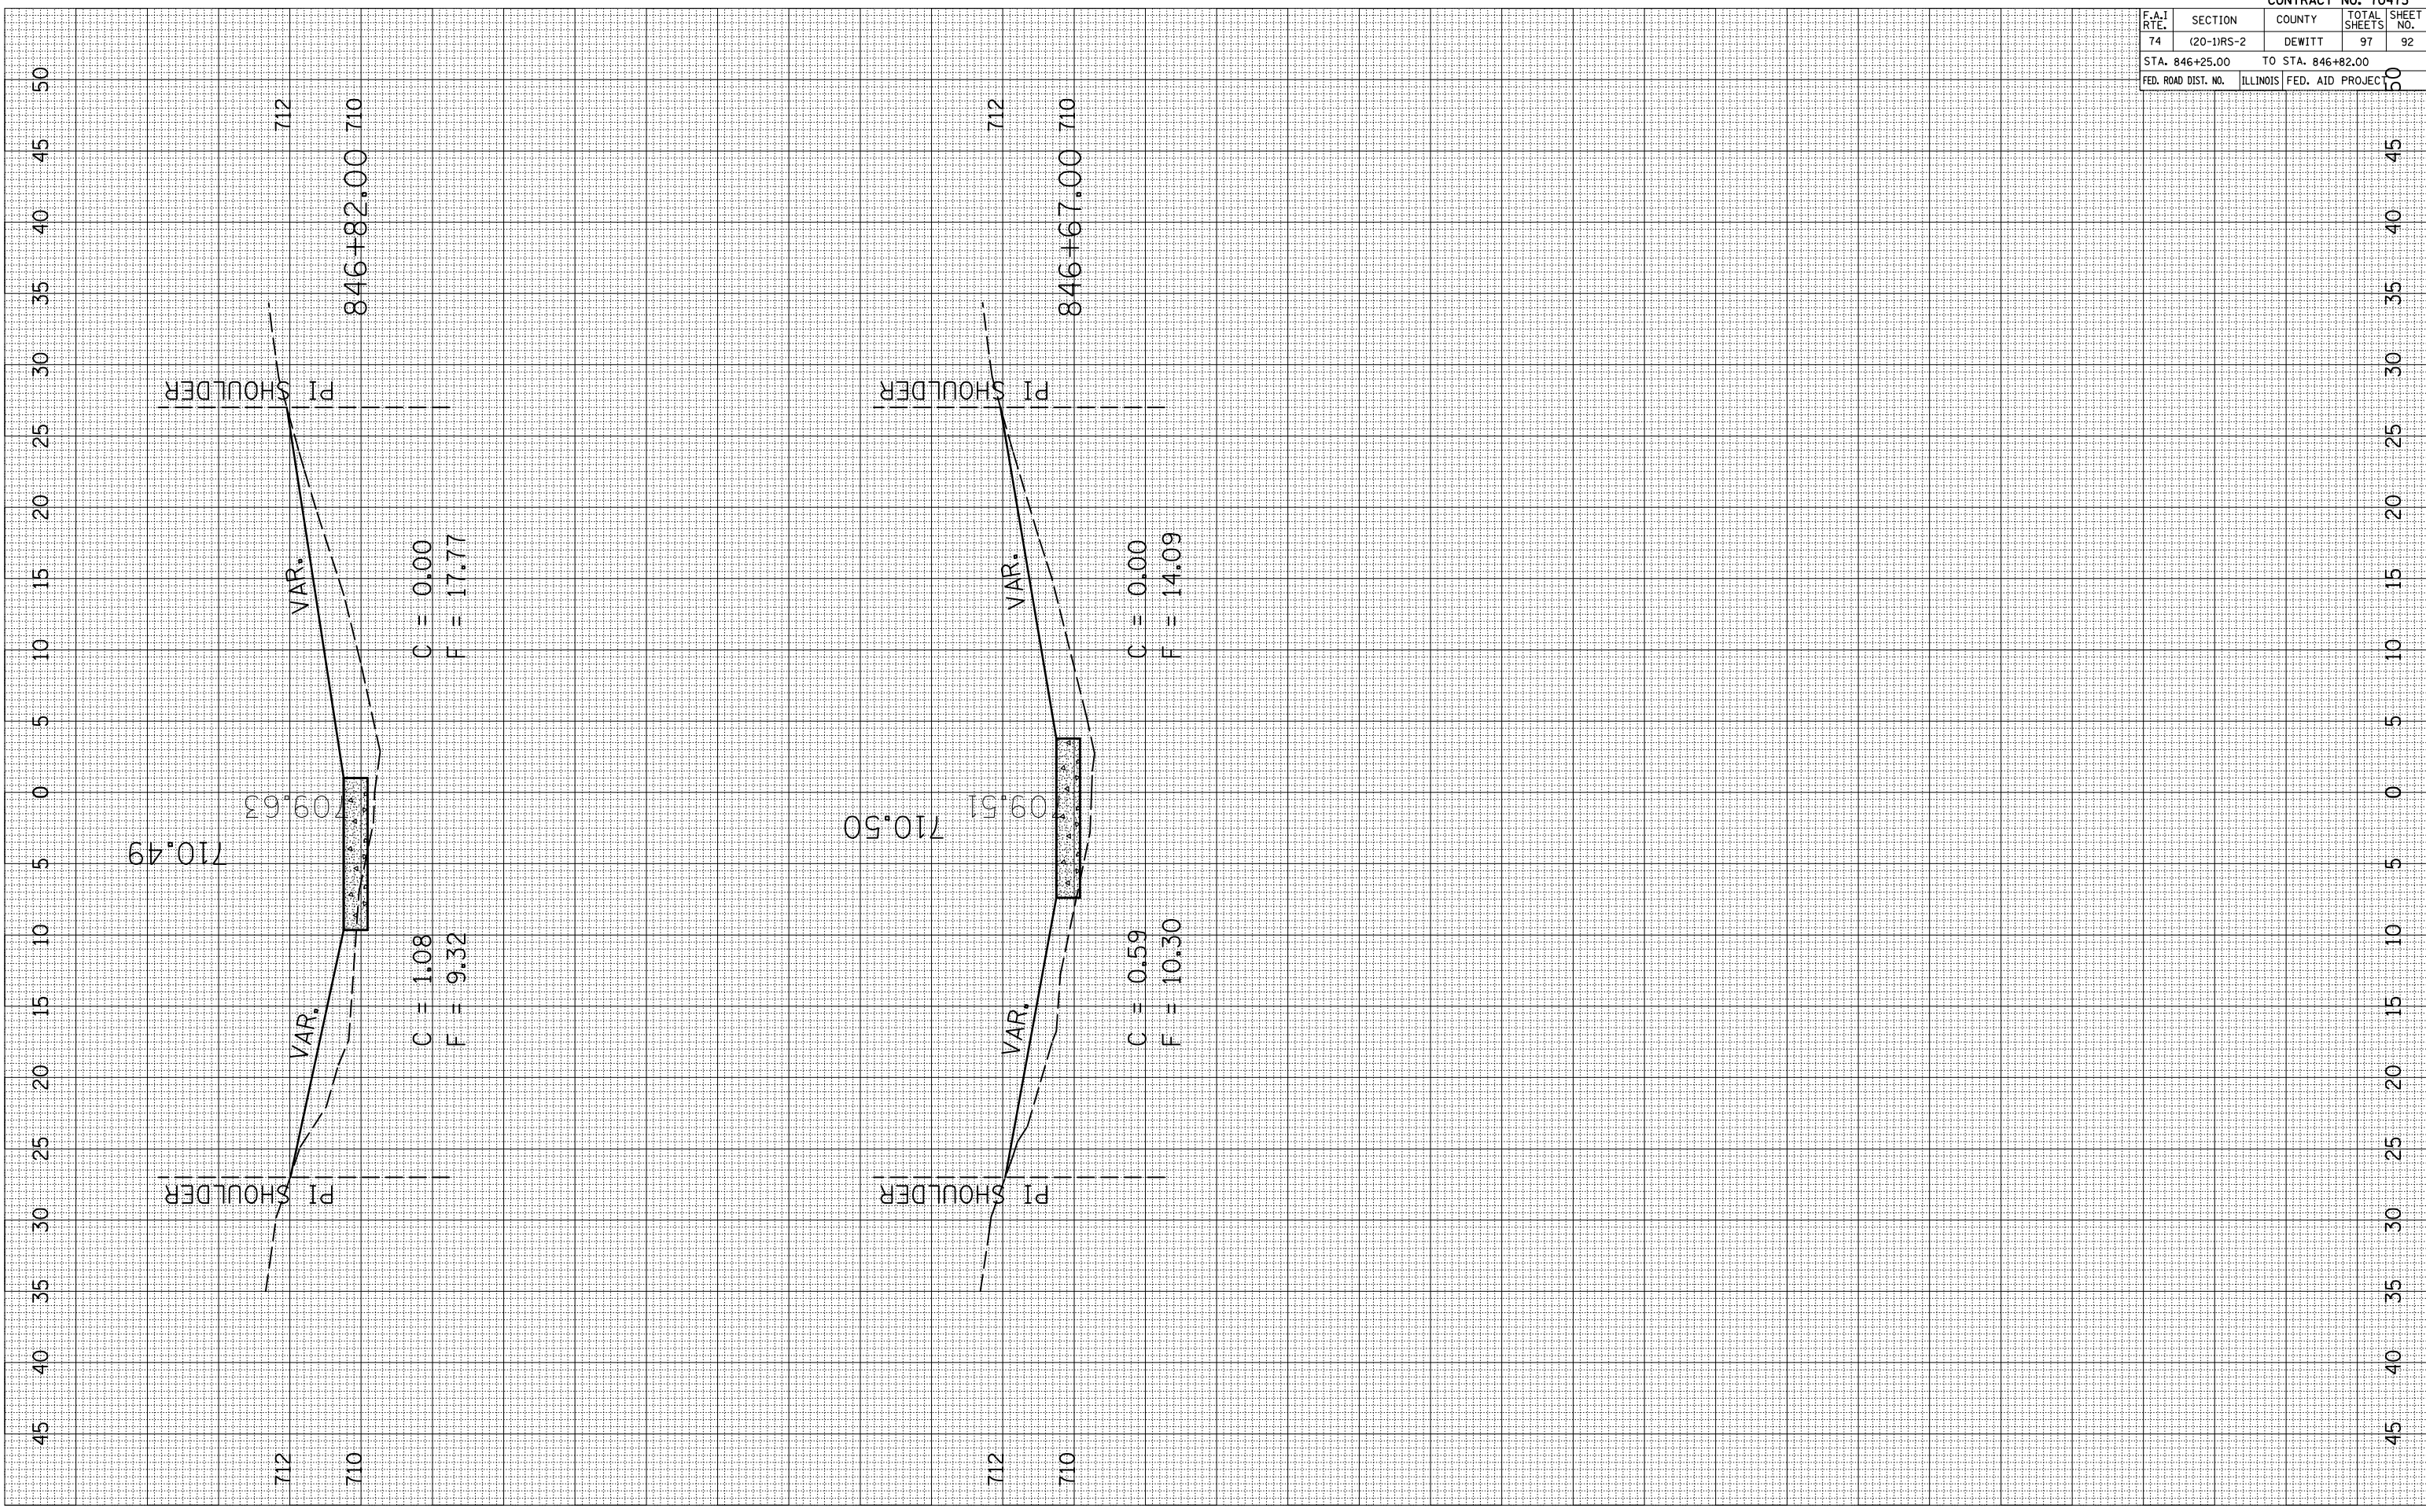

CONTRACT NO. 70475				
F.A.I. RTE.	SECTION	COUNTY	TOTAL SHEETS	SHEET NO.
74	(20-1)RS-2	DEWITT	97	92
STA. 846+25.00		TO STA. 846+82.00		
FED. ROAD DIST. NO.	ILLINOIS	FED. AID PROJECT		