


PLOT DATE = 3/28/2006
 PLOT NAME = 4692285 (8)174.4
 PLOT SCALE = 10.5882 / IN.
 USER NAME = collier-bv

ORIGINAL SURVEYED SURVEY PLOTTED
 NOTE BOOK NO. AREAS CHECKED

FINAL SURVEY SURVEYED SURVEY PLOTTED
 NOTE BOOK NO. AREAS CHECKED

BY DATE

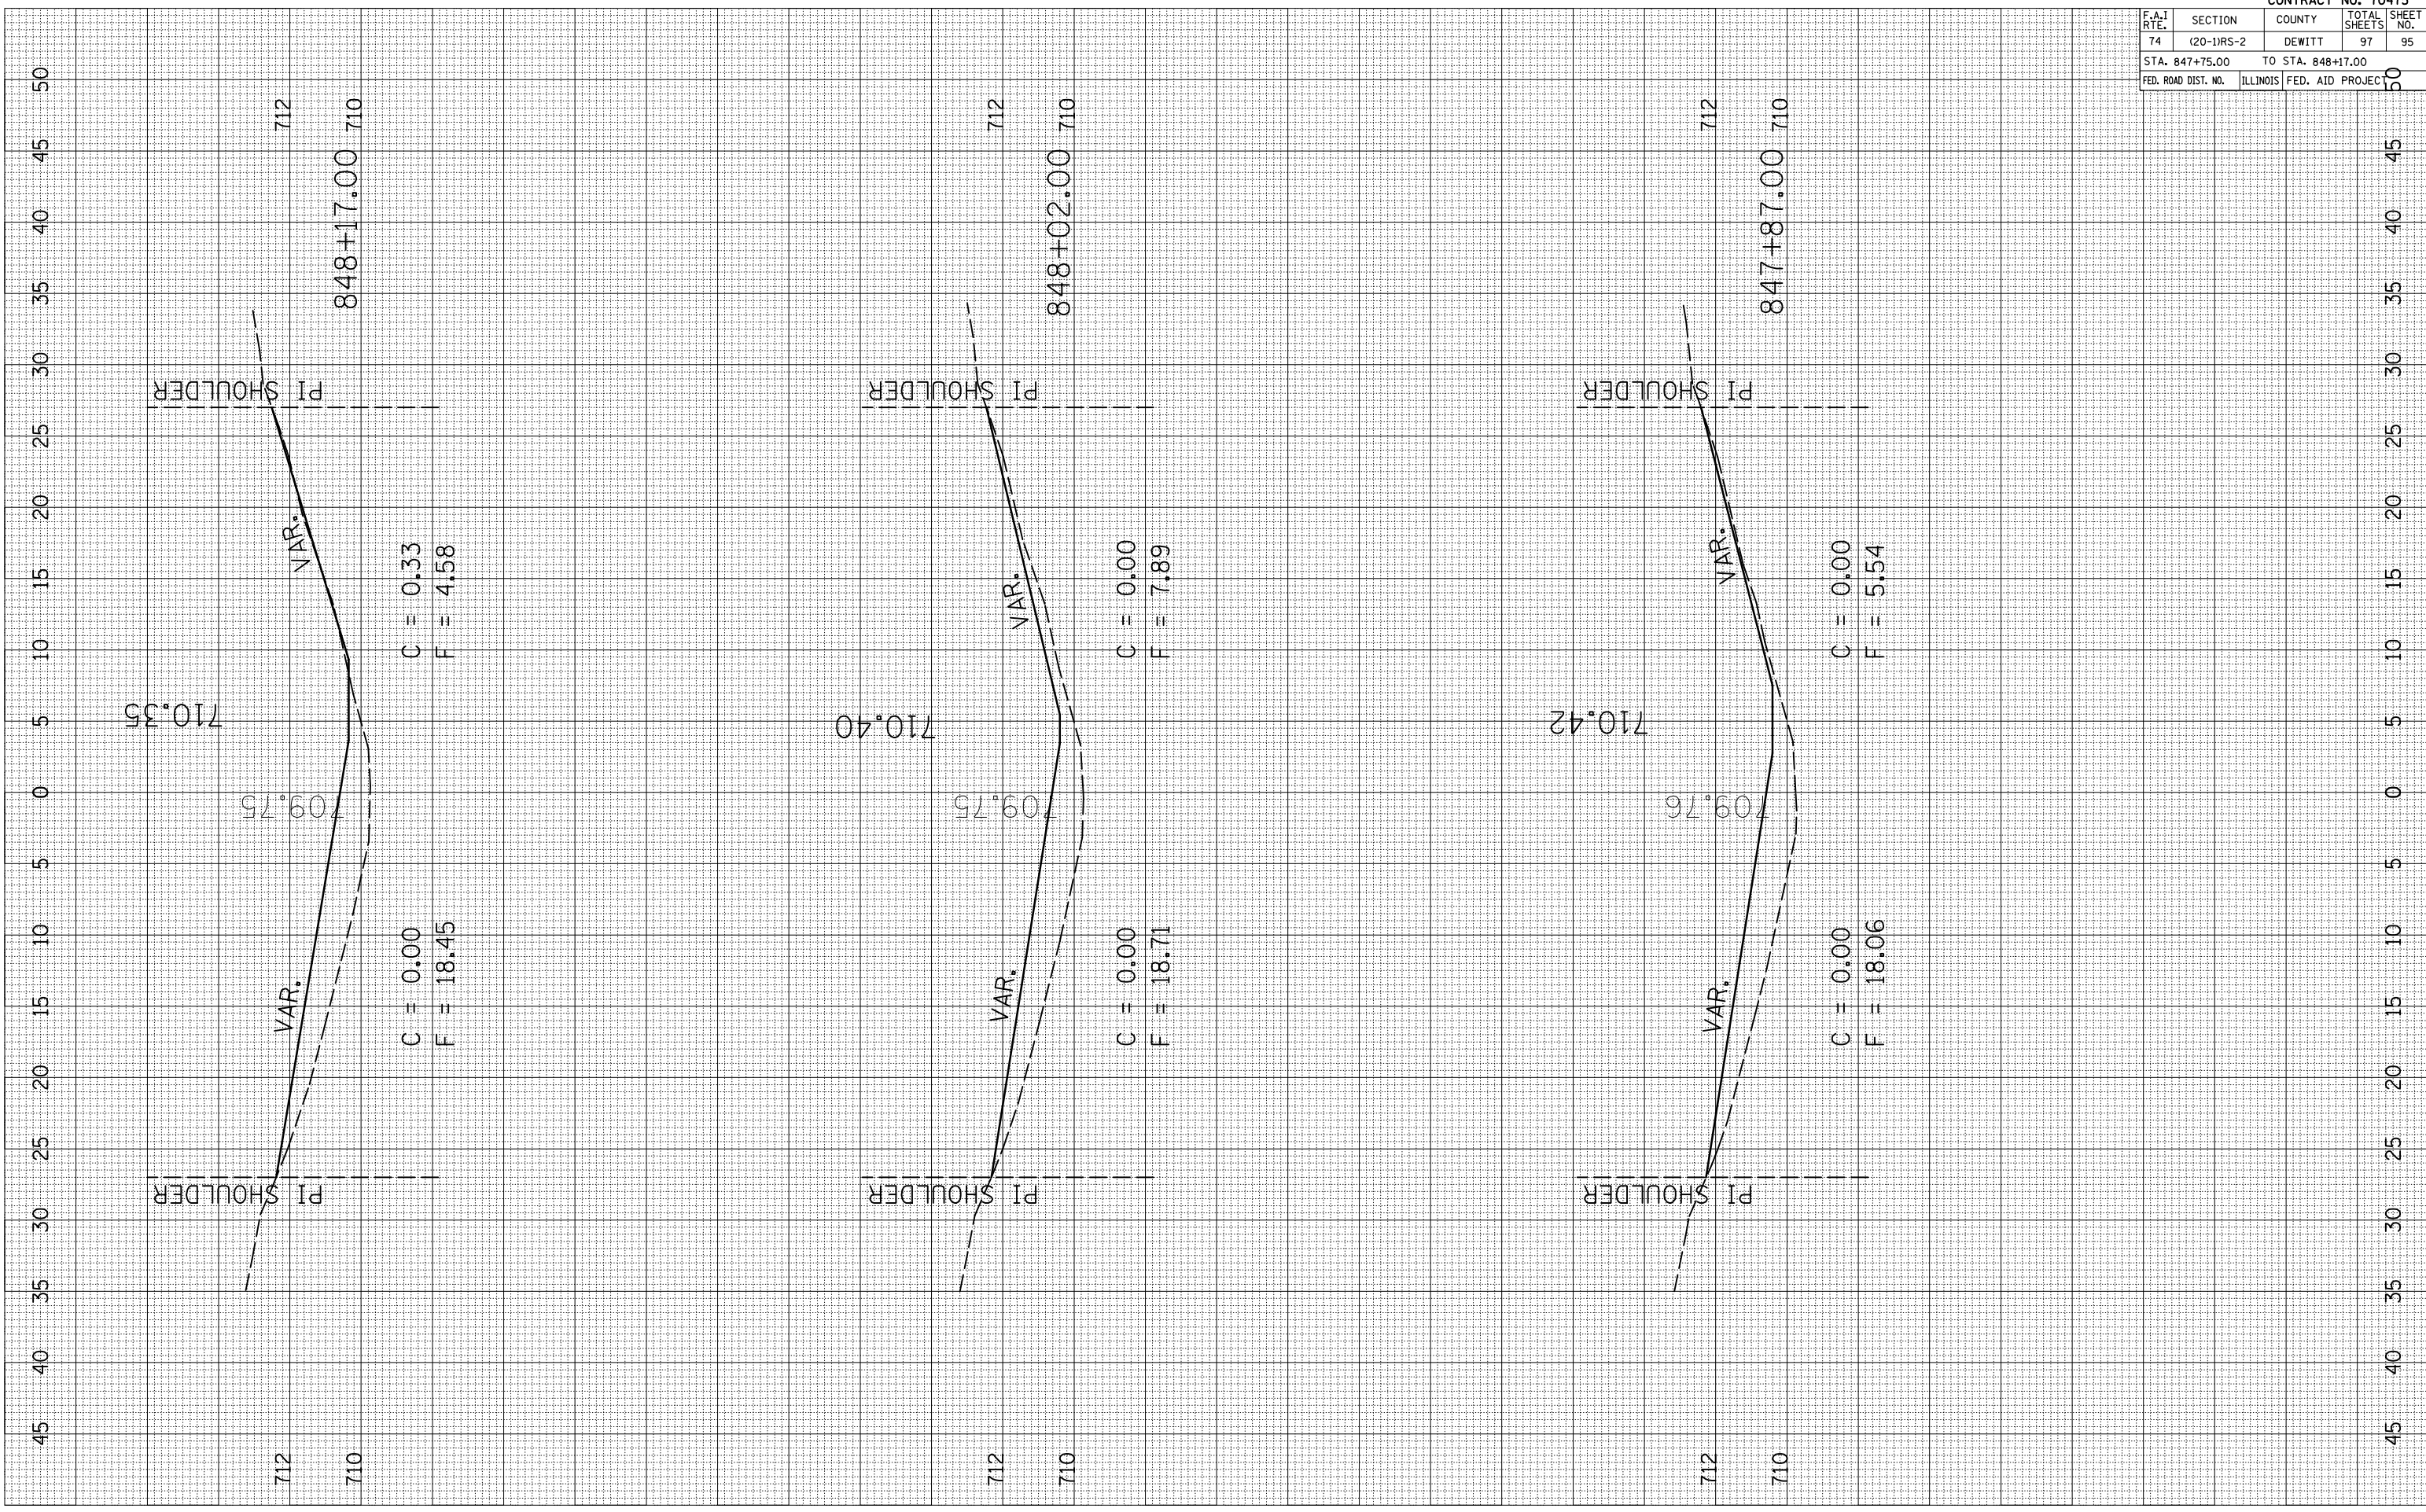

CONTRACT NO. 70475				
F.A.I. RTE.	SECTION	COUNTY	TOTAL SHEETS	SHEET NO.
74	(20-1)RS-2	DEWITT	97	95
STA. 847+75.00		TO STA. 848+17.00		
FED. ROAD DIST. NO.	ILLINOIS	FED. AID PROJECT		