


PLOT DATE = 3/28/2006
 PLOT NAME = 1015582.dwg
 PLOT SCALE = 10.5682 / IN.
 USER NAME = collier-bv

ORIGINAL SURVEYED BY DATE
 SURVEY PLOTTED
 NOTE BOOK NO.
 AREAS CHECKED

FINAL SURVEYED BY DATE
 SURVEY PLOTTED
 NOTE BOOK NO.
 AREAS CHECKED

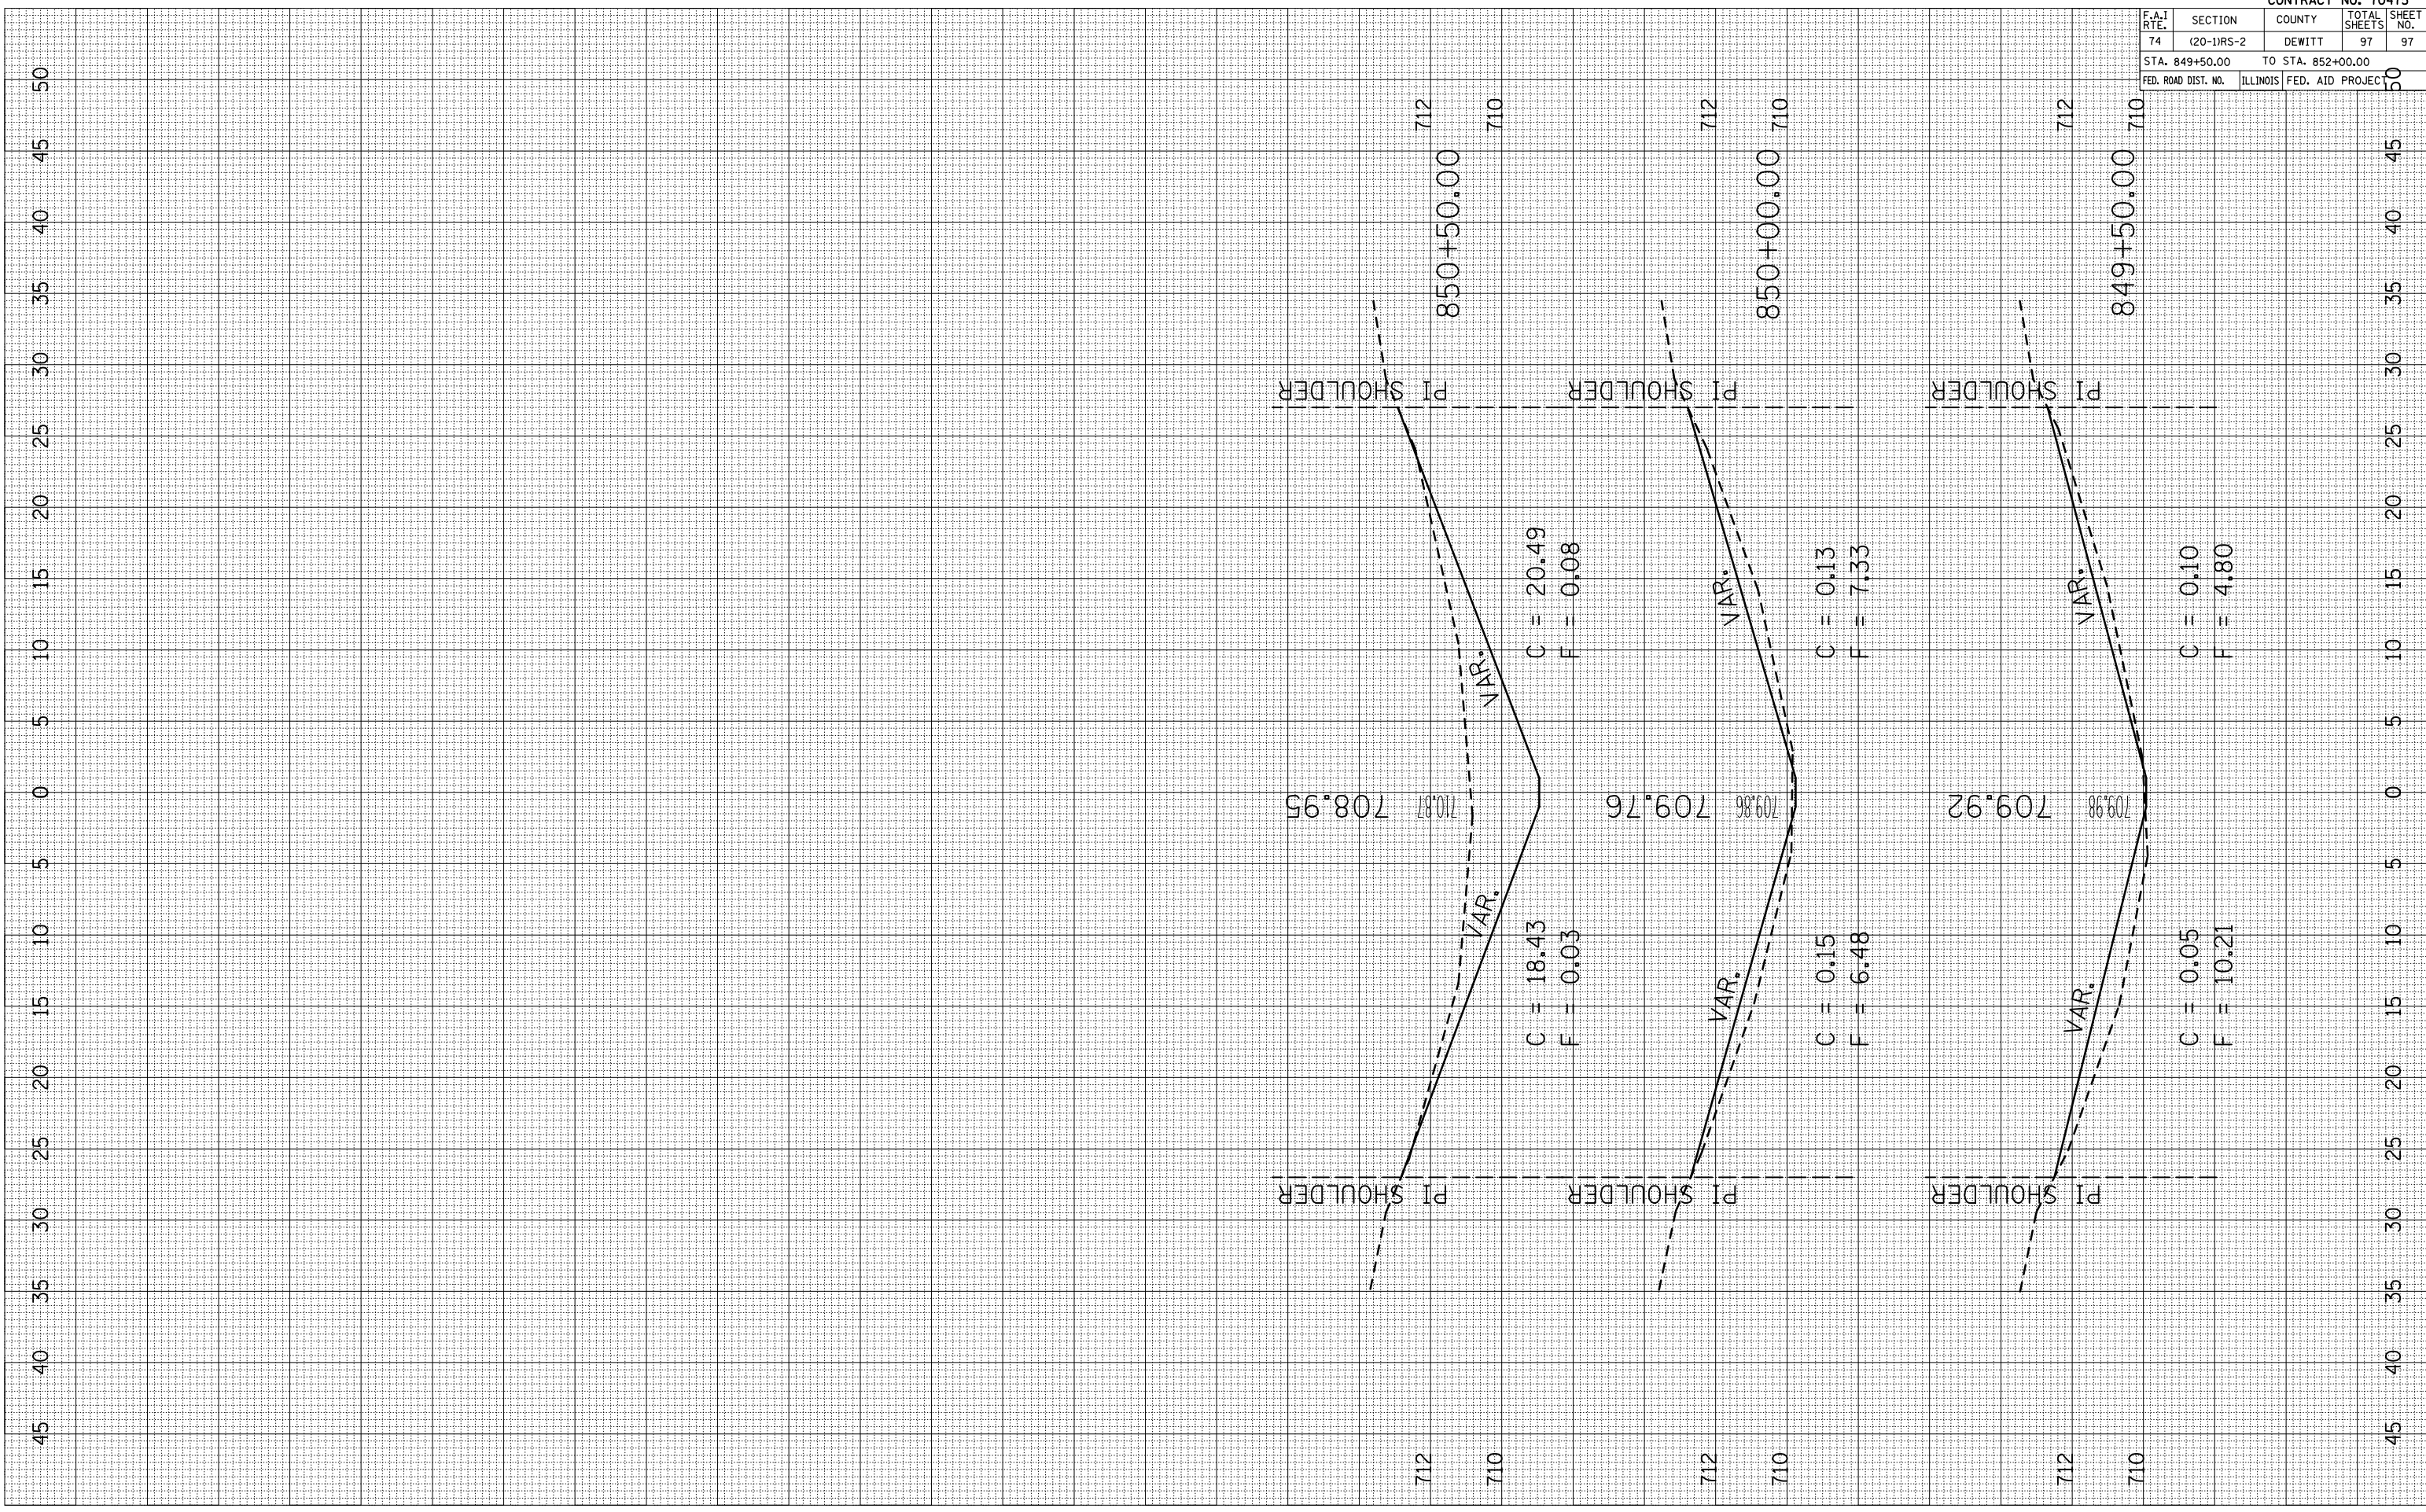

CONTRACT NO. 70475				
F.A.I. RTE.	SECTION	COUNTY	TOTAL SHEETS	SHEET NO.
74	(20-1)RS-2	DEWITT	97	97
STA. 849+50.00		TO STA. 852+00.00		
FED. ROAD DIST. NO.	ILLINOIS	FED. AID PROJECT		