


DATE	
BY	
FINAL SURVEY NO.	
SURVEYED PLOTTED	
TEMPLATE AREAS CHECKED	
NOTE BOOK NO.	

DATE	
BY	
ORIGINAL SURVEY NO.	
SURVEYED PLOTTED	
TEMPLATE AREAS CHECKED	
NOTE BOOK NO.	

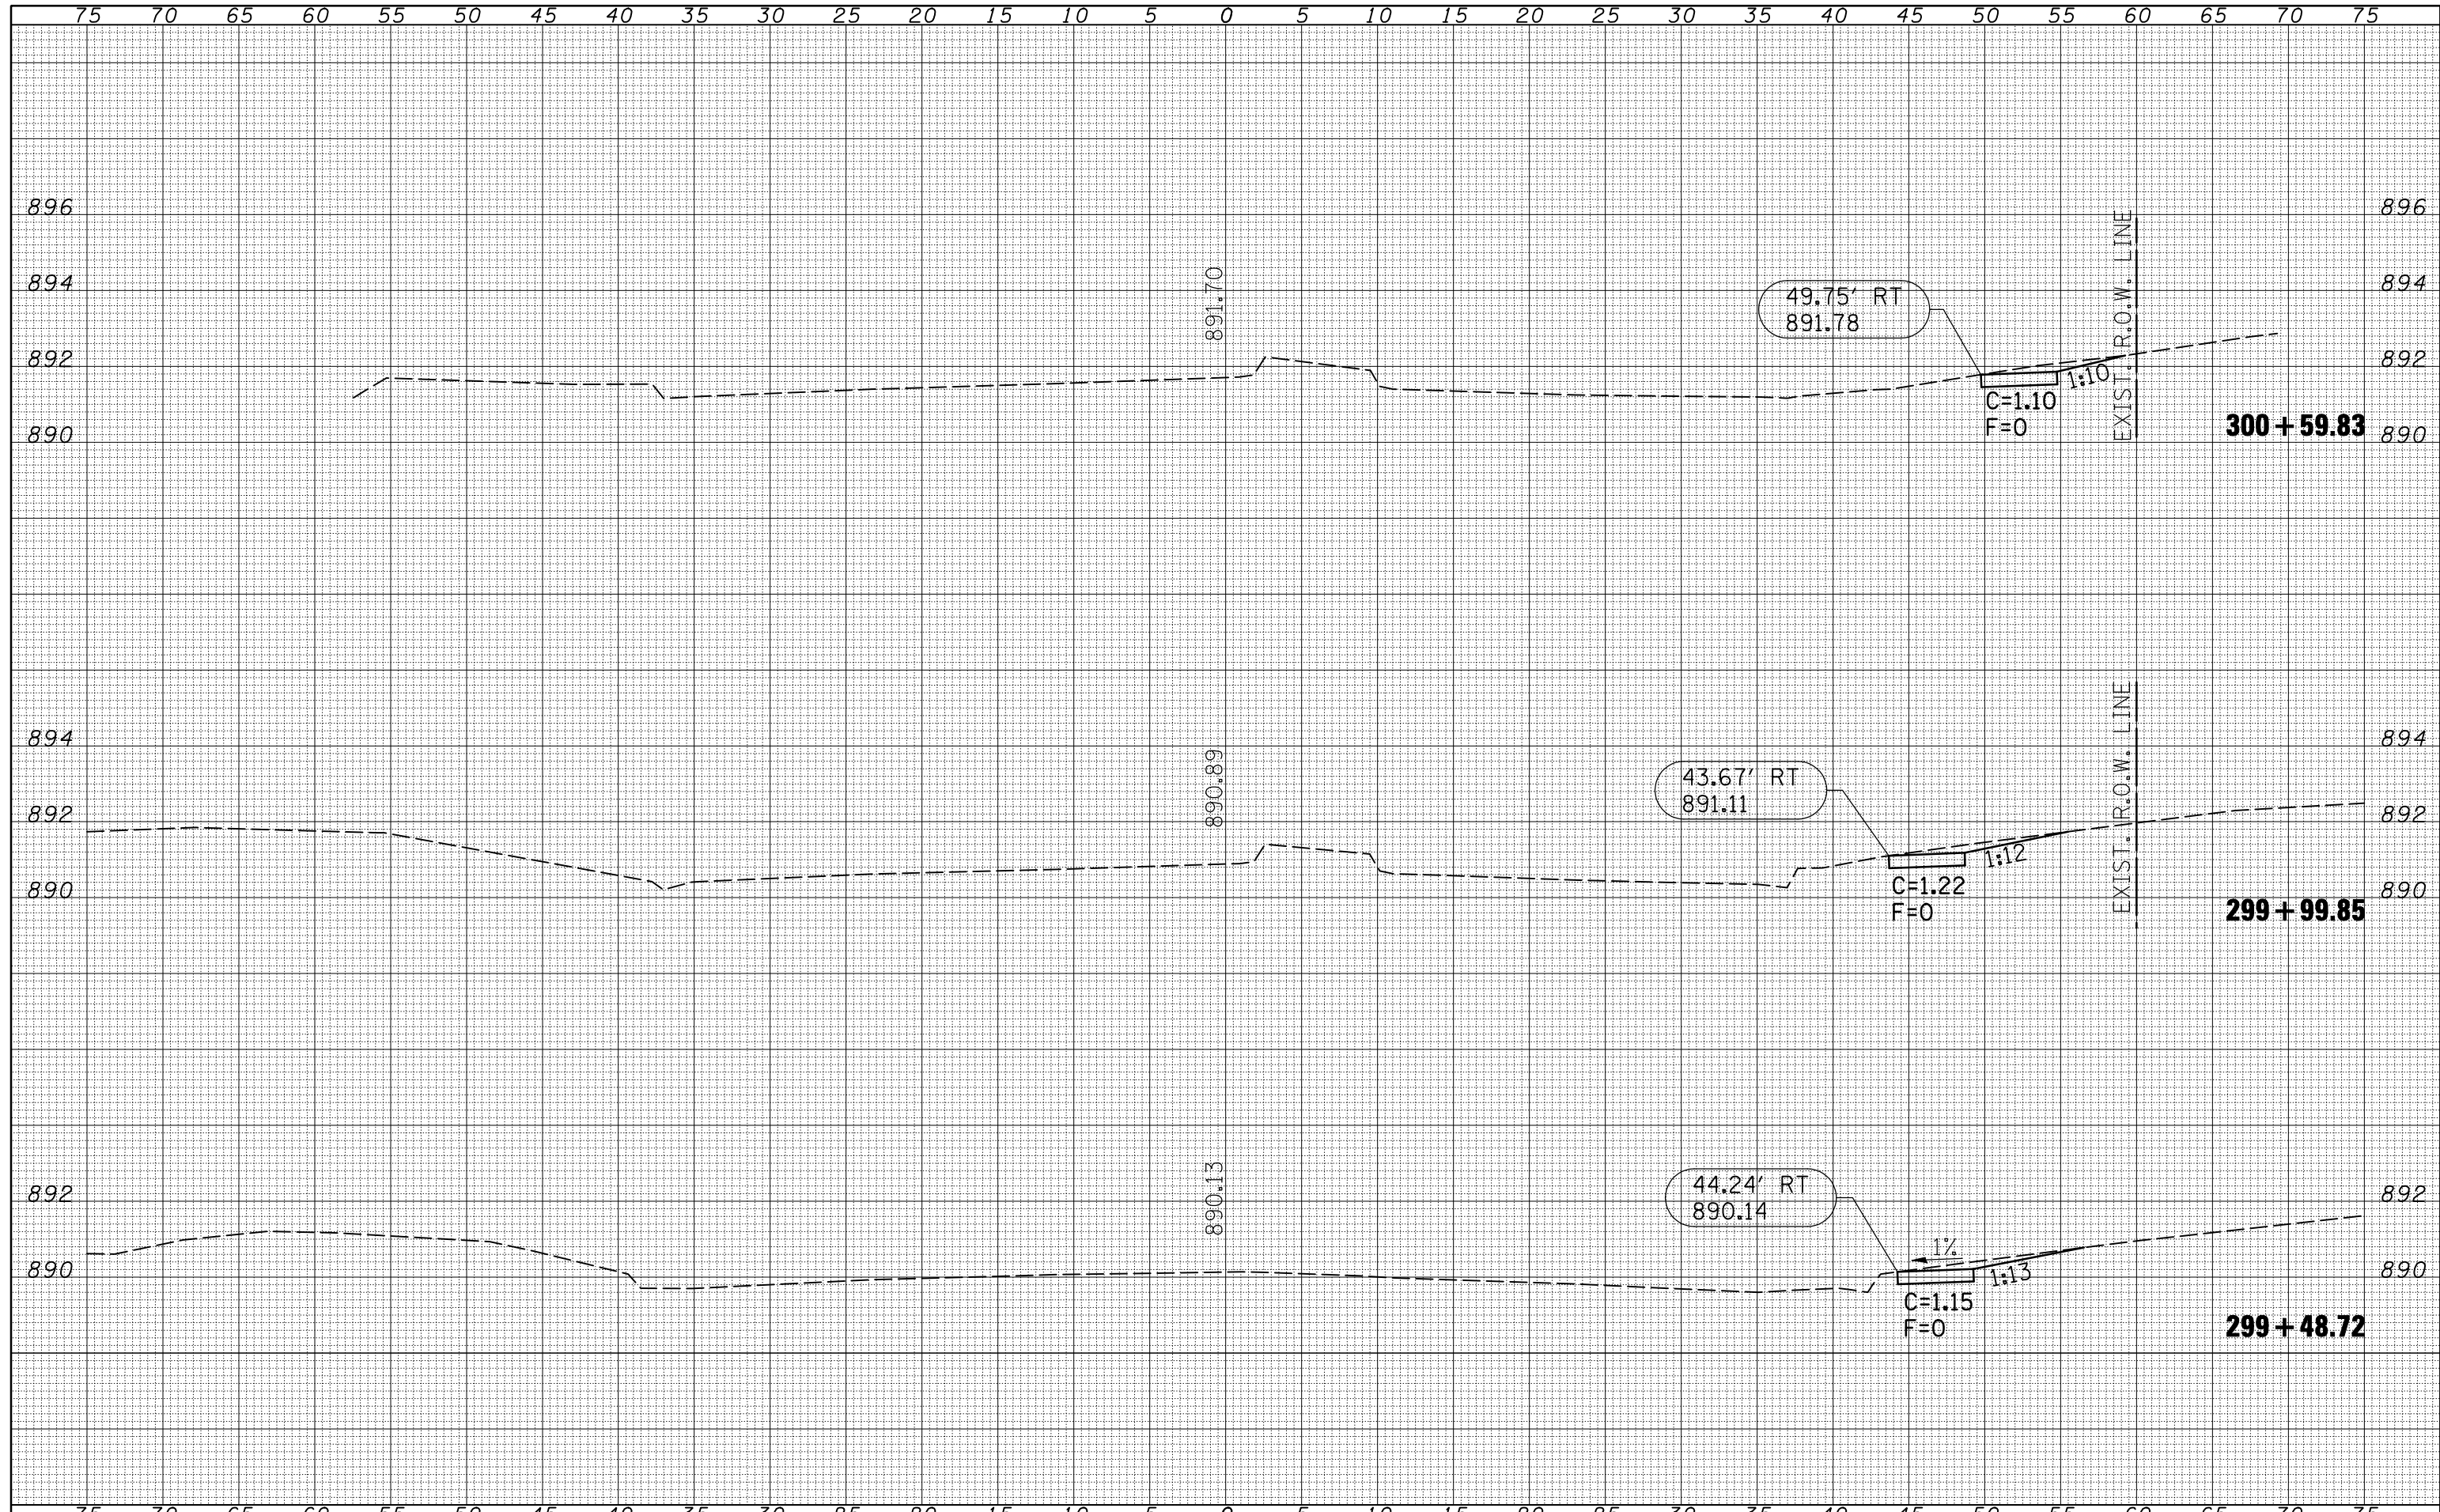

FILE NAME =	USER NAME = collier-bv	DESIGNED -	REVISED -	STATE OF ILLINOIS DEPARTMENT OF TRANSPORTATION	U.S. 51 CROSS SECTIONS			F.A. RTE.	SECTION	COUNTY	TOTAL SHEETS	SHEET NO.
c:\projects\d503606 (v8)\sidewalk_xs_sheets.dgn		DRAWN -	REVISED -					730	(56)RS-2	MCLEAN	51	44
PLOT SCALE = 10.0000' / IN.		CHECKED -	REVISED -		SCALE:			CONTRACT NO. 70516				
PLOT DATE = 3/24/2008		DATE -	REVISED -		SHEET NO.	OF SHEETS	STA. 299+48.72 TO STA. 300+59.83	FED. ROAD DIST. NO. ILLINOIS FED. AID PROJECT				