


| | |
|-------------------------|--|
| DATE | |
| BY | |
| FINAL SURVEY NO. | |
| SURVEYED PLOTTED | |
| TEMPLATE AREAS CHECKED | |
| NOTE BOOK AREAS CHECKED | |

| | |
|-------------------------|--|
| DATE | |
| BY | |
| ORIGINAL SURVEY NO. | |
| SURVEYED PLOTTED | |
| TEMPLATE AREAS CHECKED | |
| NOTE BOOK AREAS CHECKED | |

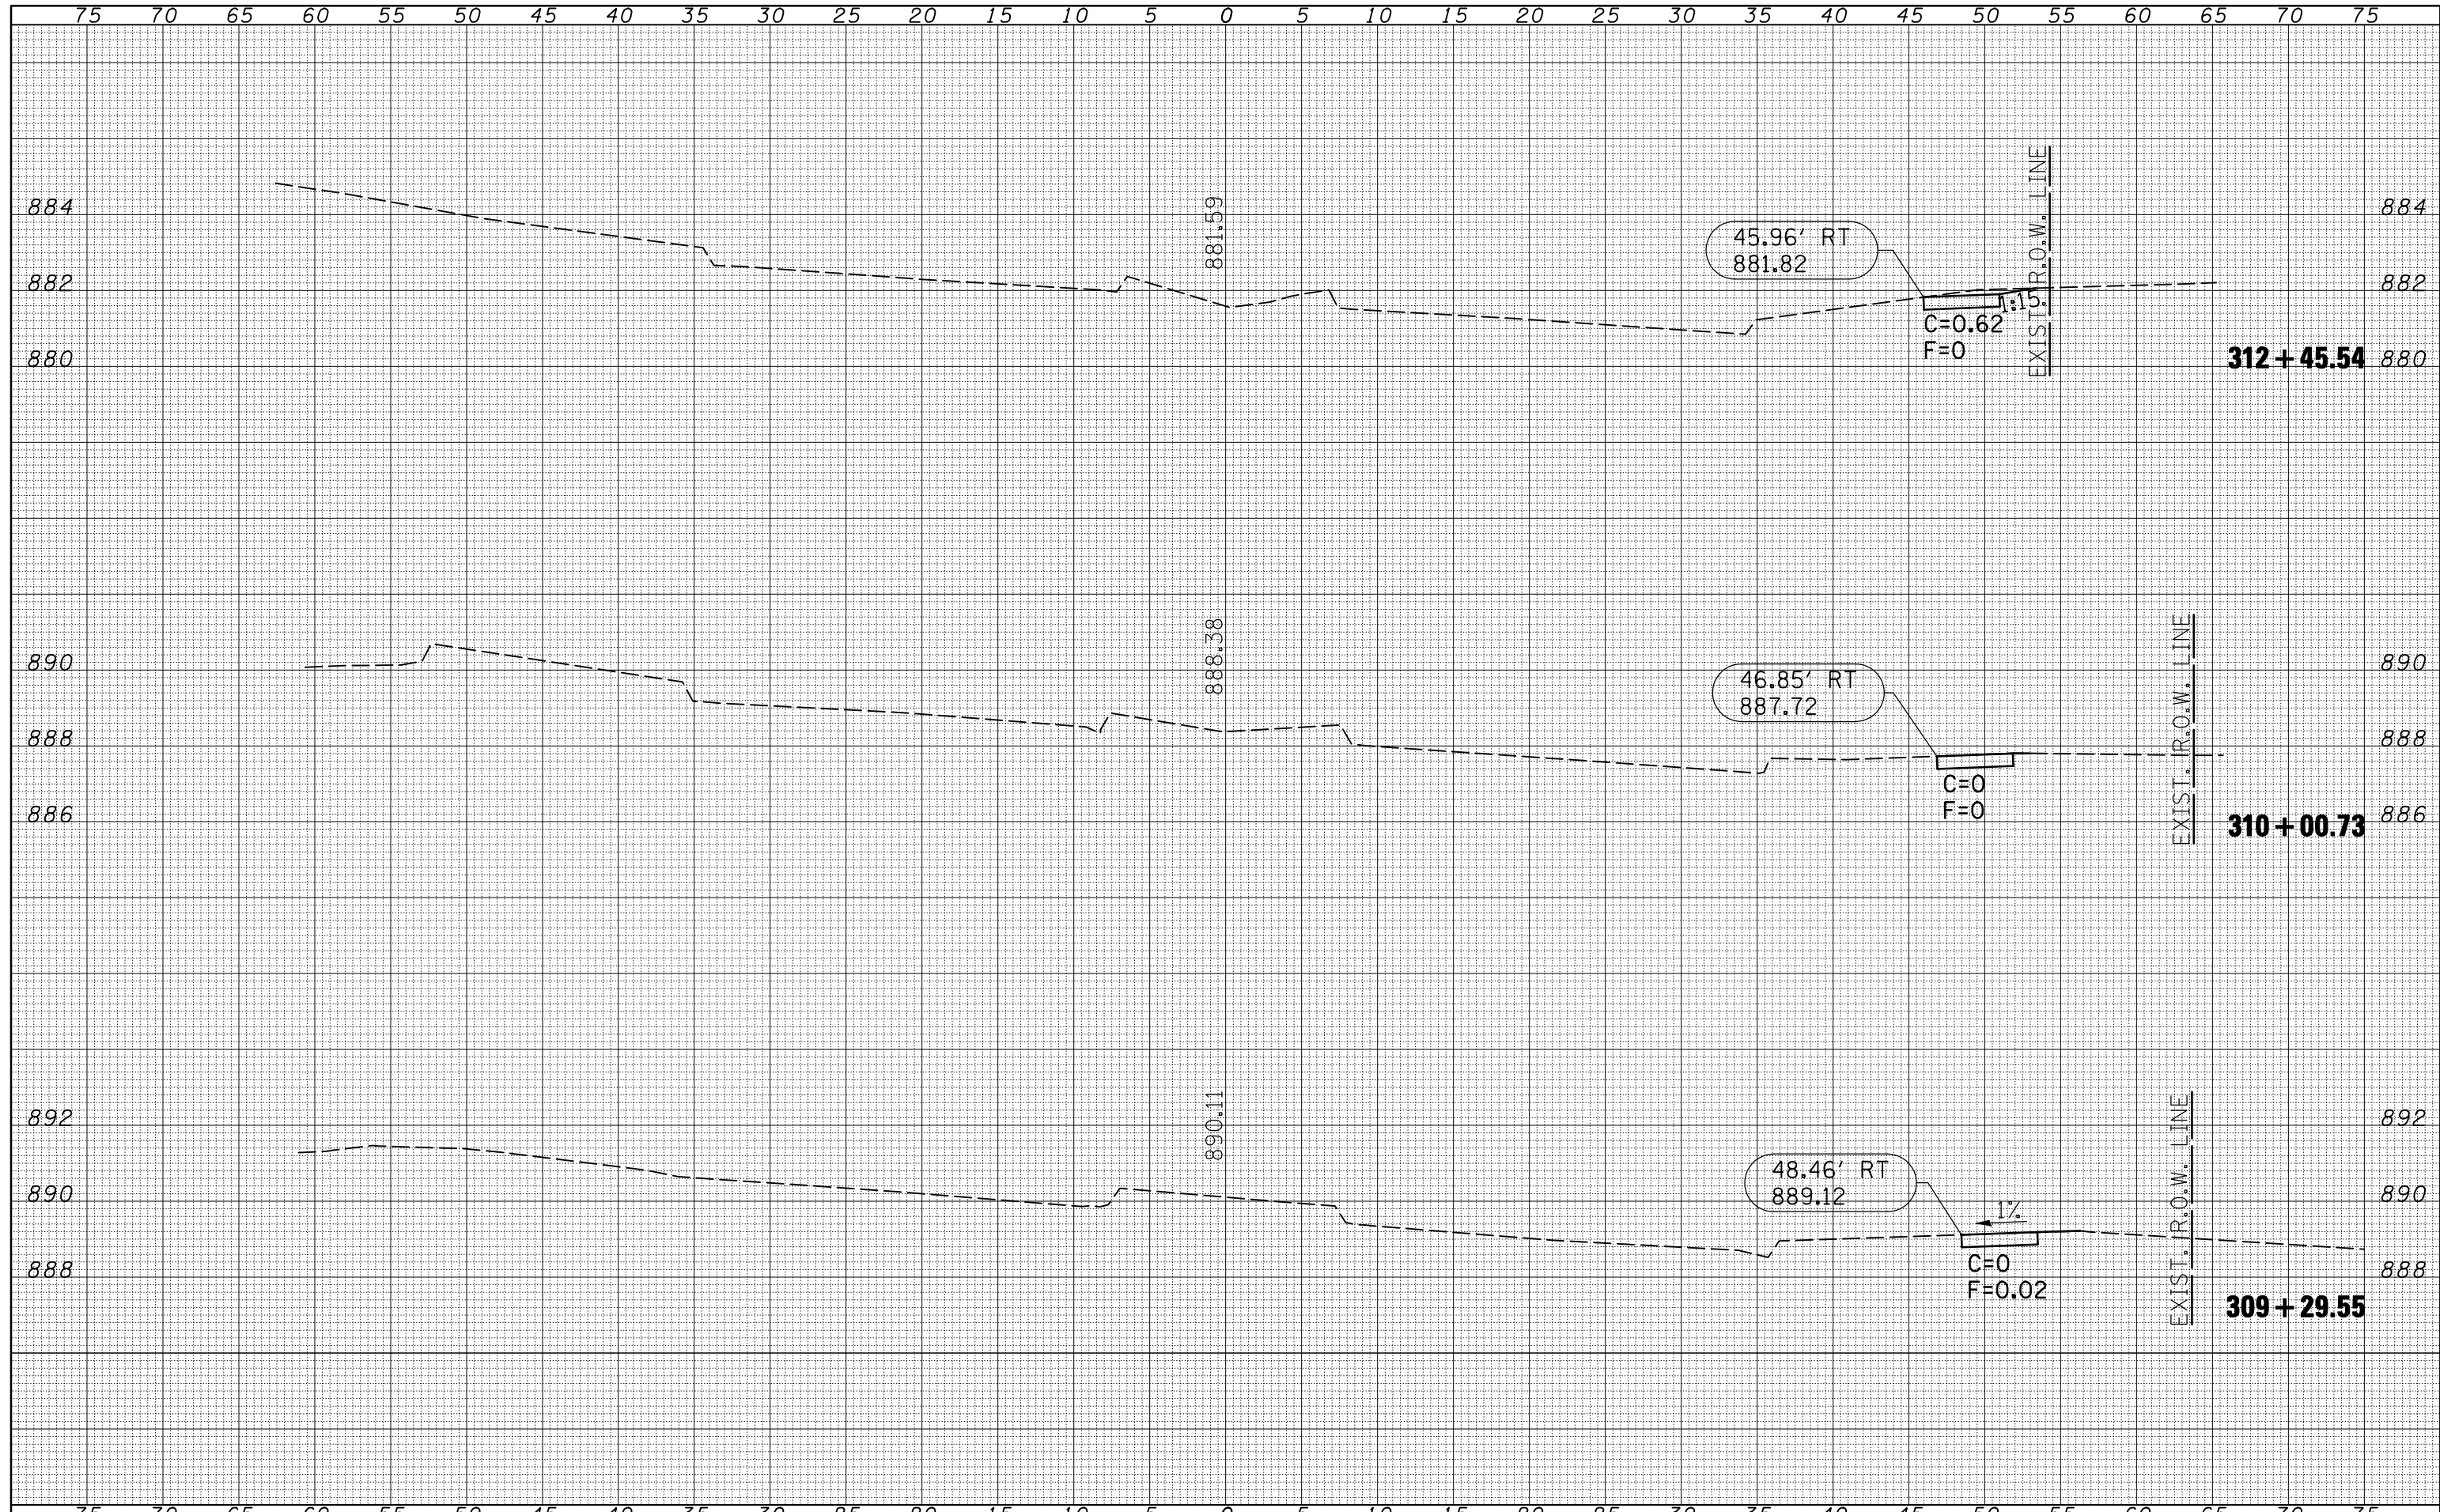

FILE NAME = c:\projects\d503606 (v8)\sidewalk_xs_sheets.dgn

USER NAME = collier-bv
 DESIGNED -
 DRAWN -
 CHECKED -
 DATE -

REVISED -
 REVISED -
 REVISED -
 REVISED -

**STATE OF ILLINOIS
 DEPARTMENT OF TRANSPORTATION**

U.S. 51 CROSS SECTIONS

SCALE: SHEET NO. OF SHEETS STA. 309+29.55 TO STA. 312+45.54

| F.A. RTE. | SECTION | COUNTY | TOTAL SHEETS | SHEET NO. |
|---|----------|--------|--------------------|-----------|
| 730 | (56)RS-2 | MCLEAN | 51 | 49 |
| FED. ROAD DIST. NO. ILLINOIS FED. AID PROJECT | | | CONTRACT NO. 70516 | |