




③ PROPOSED TYPICAL CROSS SECTION

F. A. 91 JASPER STREET (IL 16)
 ② STATION 5366+81.06 TO STATION 5373+00.00 ④
 STATION EQUATION
 STA. 699+97.69 (BK) = STA. 5366+81.08 (AH)

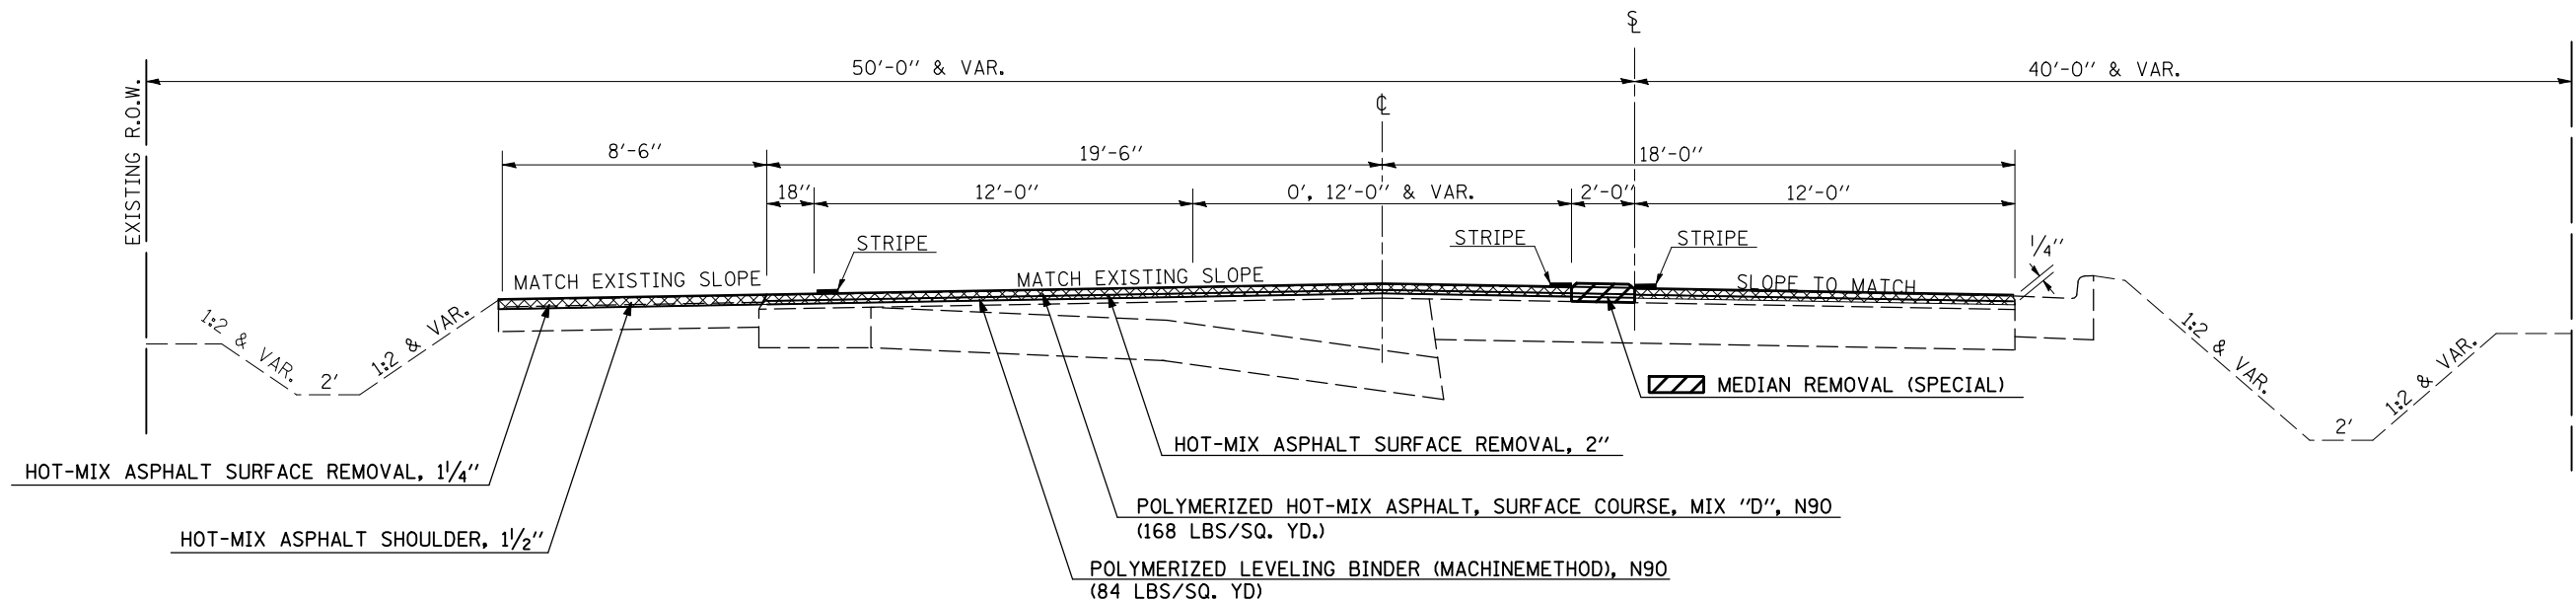

④ PROPOSED TYPICAL CROSS SECTION

F. A. 91 JASPER STREET (IL 16)
 ③ STATION 5373+00.00 TO STATION 5386+31.58.00 ⑤
 STATION EQUATION
 STA. 5386+32.76 (BK) = STA. 1386+32.76 (AH)
 PAVING OMISSION (RR CROSSING)
 STA. 5382+52 = STA. 5382+80

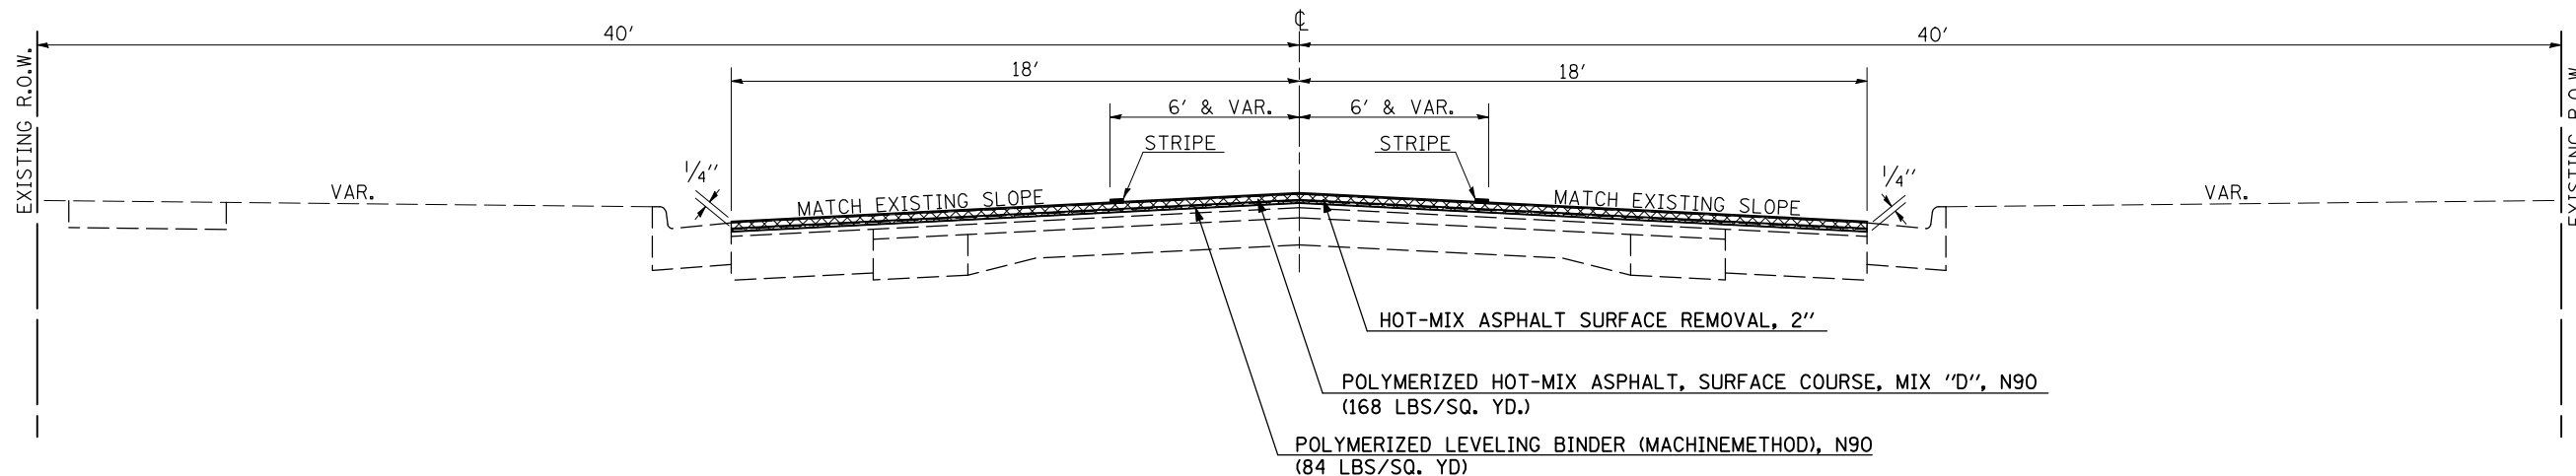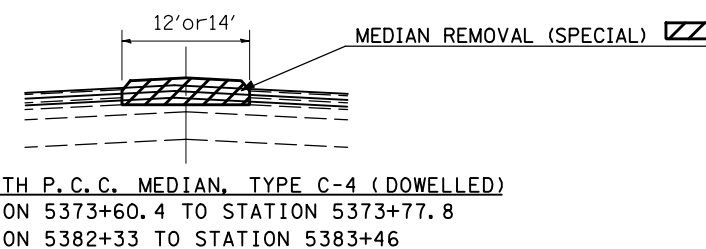

FILE NAME =	USER NAME = sheehyom	DESIGNED -	REVISED -
ct:\projects\d500807 (v8)\70638typicals.dgn		DRAWN -	REVISED -
		CHECKED -	REVISED -
		DATE -	REVISED -

**STATE OF ILLINOIS
 DEPARTMENT OF TRANSPORTATION**

**PROPOSED TYPICAL X-SECTIONS
 PAVING COLD MILLING IL-133 TO LOWER-T IN PARIS**

SCALE: SHEET NO. OF SHEETS STA. TO STA.

F.A.P. RTE.	SECTION	COUNTY	TOTAL SHEETS	SHEET NO.
91	• 1 RS-4 & 101 RS-6	EDGAR	35	11
CONTRACT NO. 70638				
FED. ROAD DIST. NO. ILLINOIS FED. AID PROJECT				