


SEC. 1, T 13 N, R 12 W, 2ND PM

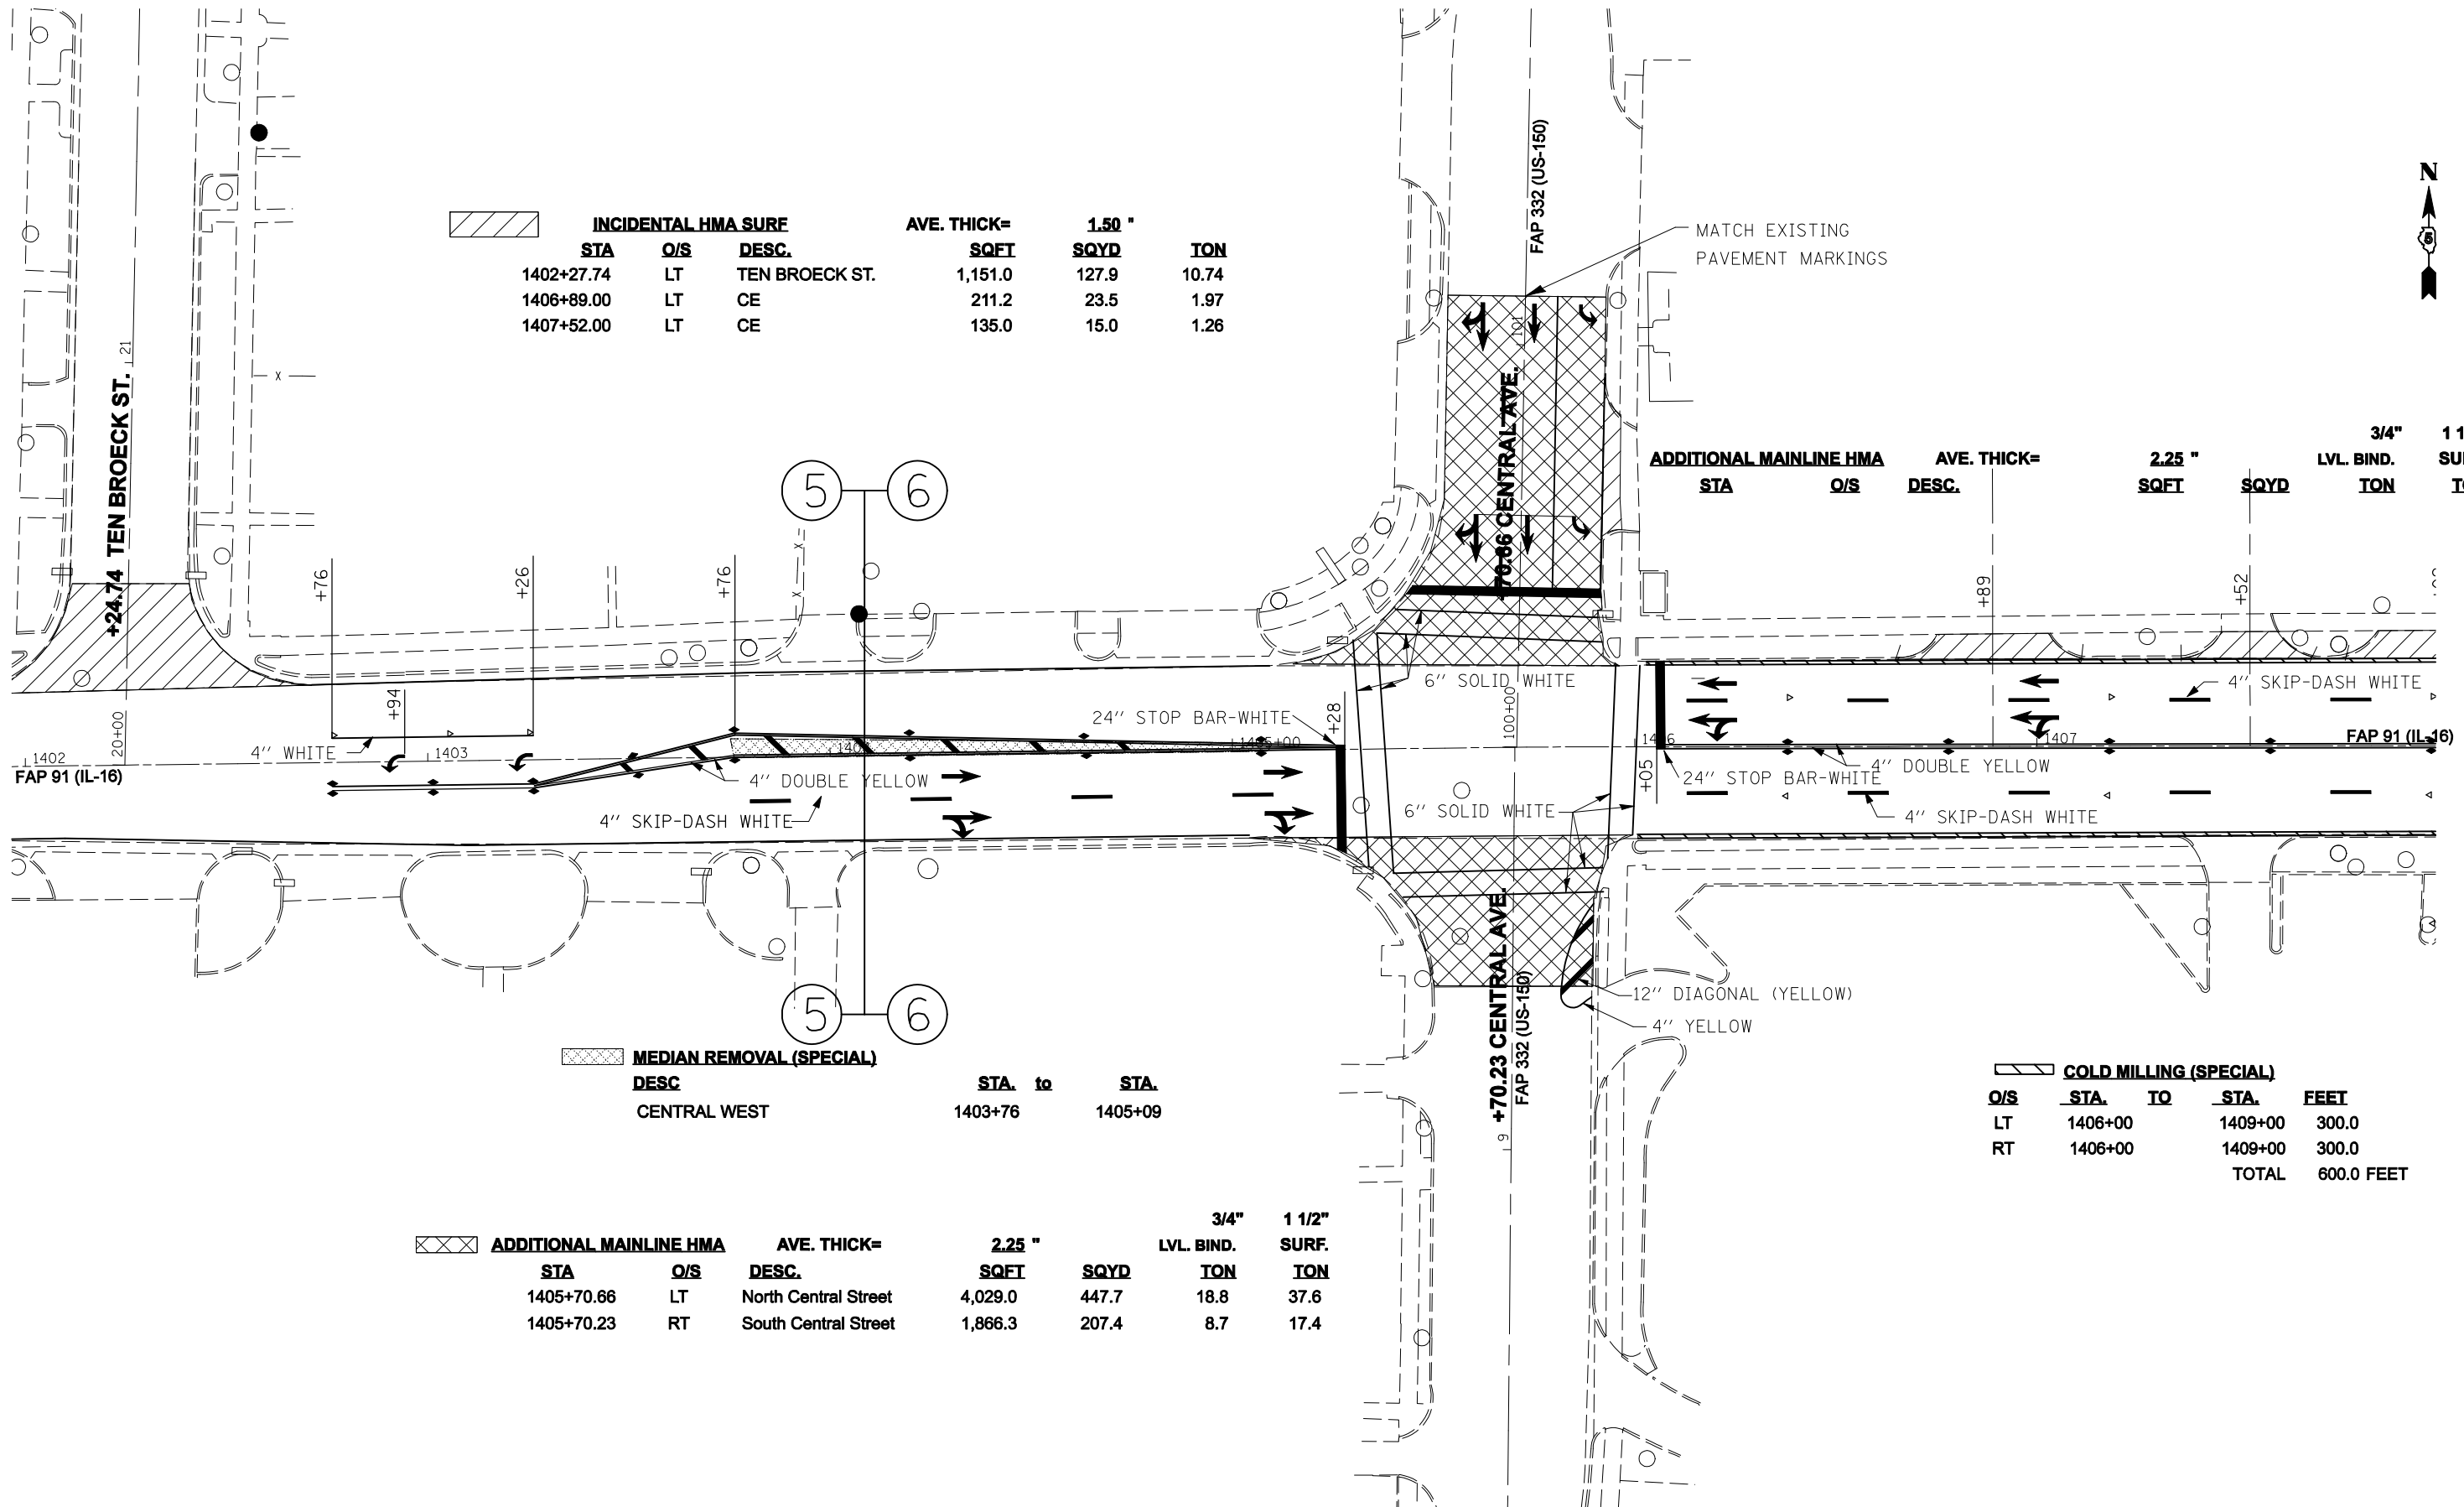

INCIDENTAL HMA SURF			AVE. THICK= 1.50 "			
STA	O/S	DESC.	SQFT	SQYD	TON	
1402+27.74	LT	TEN BROECK ST.	1,151.0	127.9	10.74	
1406+89.00	LT	CE	211.2	23.5	1.97	
1407+52.00	LT	CE	135.0	15.0	1.26	

ADDITIONAL MAINLINE HMA			AVE. THICK= 2.25 "		3/4" 1 1/2"	
STA	O/S	DESC.	SQFT	SQYD	LVL. BIND. TON	SURF. TON

MEDIAN REMOVAL (SPECIAL)			STA. to STA.	
DESC	STA.	TO	STA.	FEET
CENTRAL WEST	1403+76	1405+09		

COLD MILLING (SPECIAL)				
O/S	STA.	TO	STA.	FEET
LT	1406+00	1409+00	300.0	
RT	1406+00	1409+00	300.0	
			TOTAL	600.0 FEET

ADDITIONAL MAINLINE HMA			AVE. THICK= 2.25 "		3/4" 1 1/2"	
STA	O/S	DESC.	SQFT	SQYD	LVL. BIND. TON	SURF. TON
1405+70.66	LT	North Central Street	4,029.0	447.7	18.8	37.6
1405+70.23	RT	South Central Street	1,866.3	207.4	8.7	17.4

SEC. 12, T 13 N, R 12 W, 2ND PM