


SEC. 1, T 13 N, R 12 W, 2ND PM

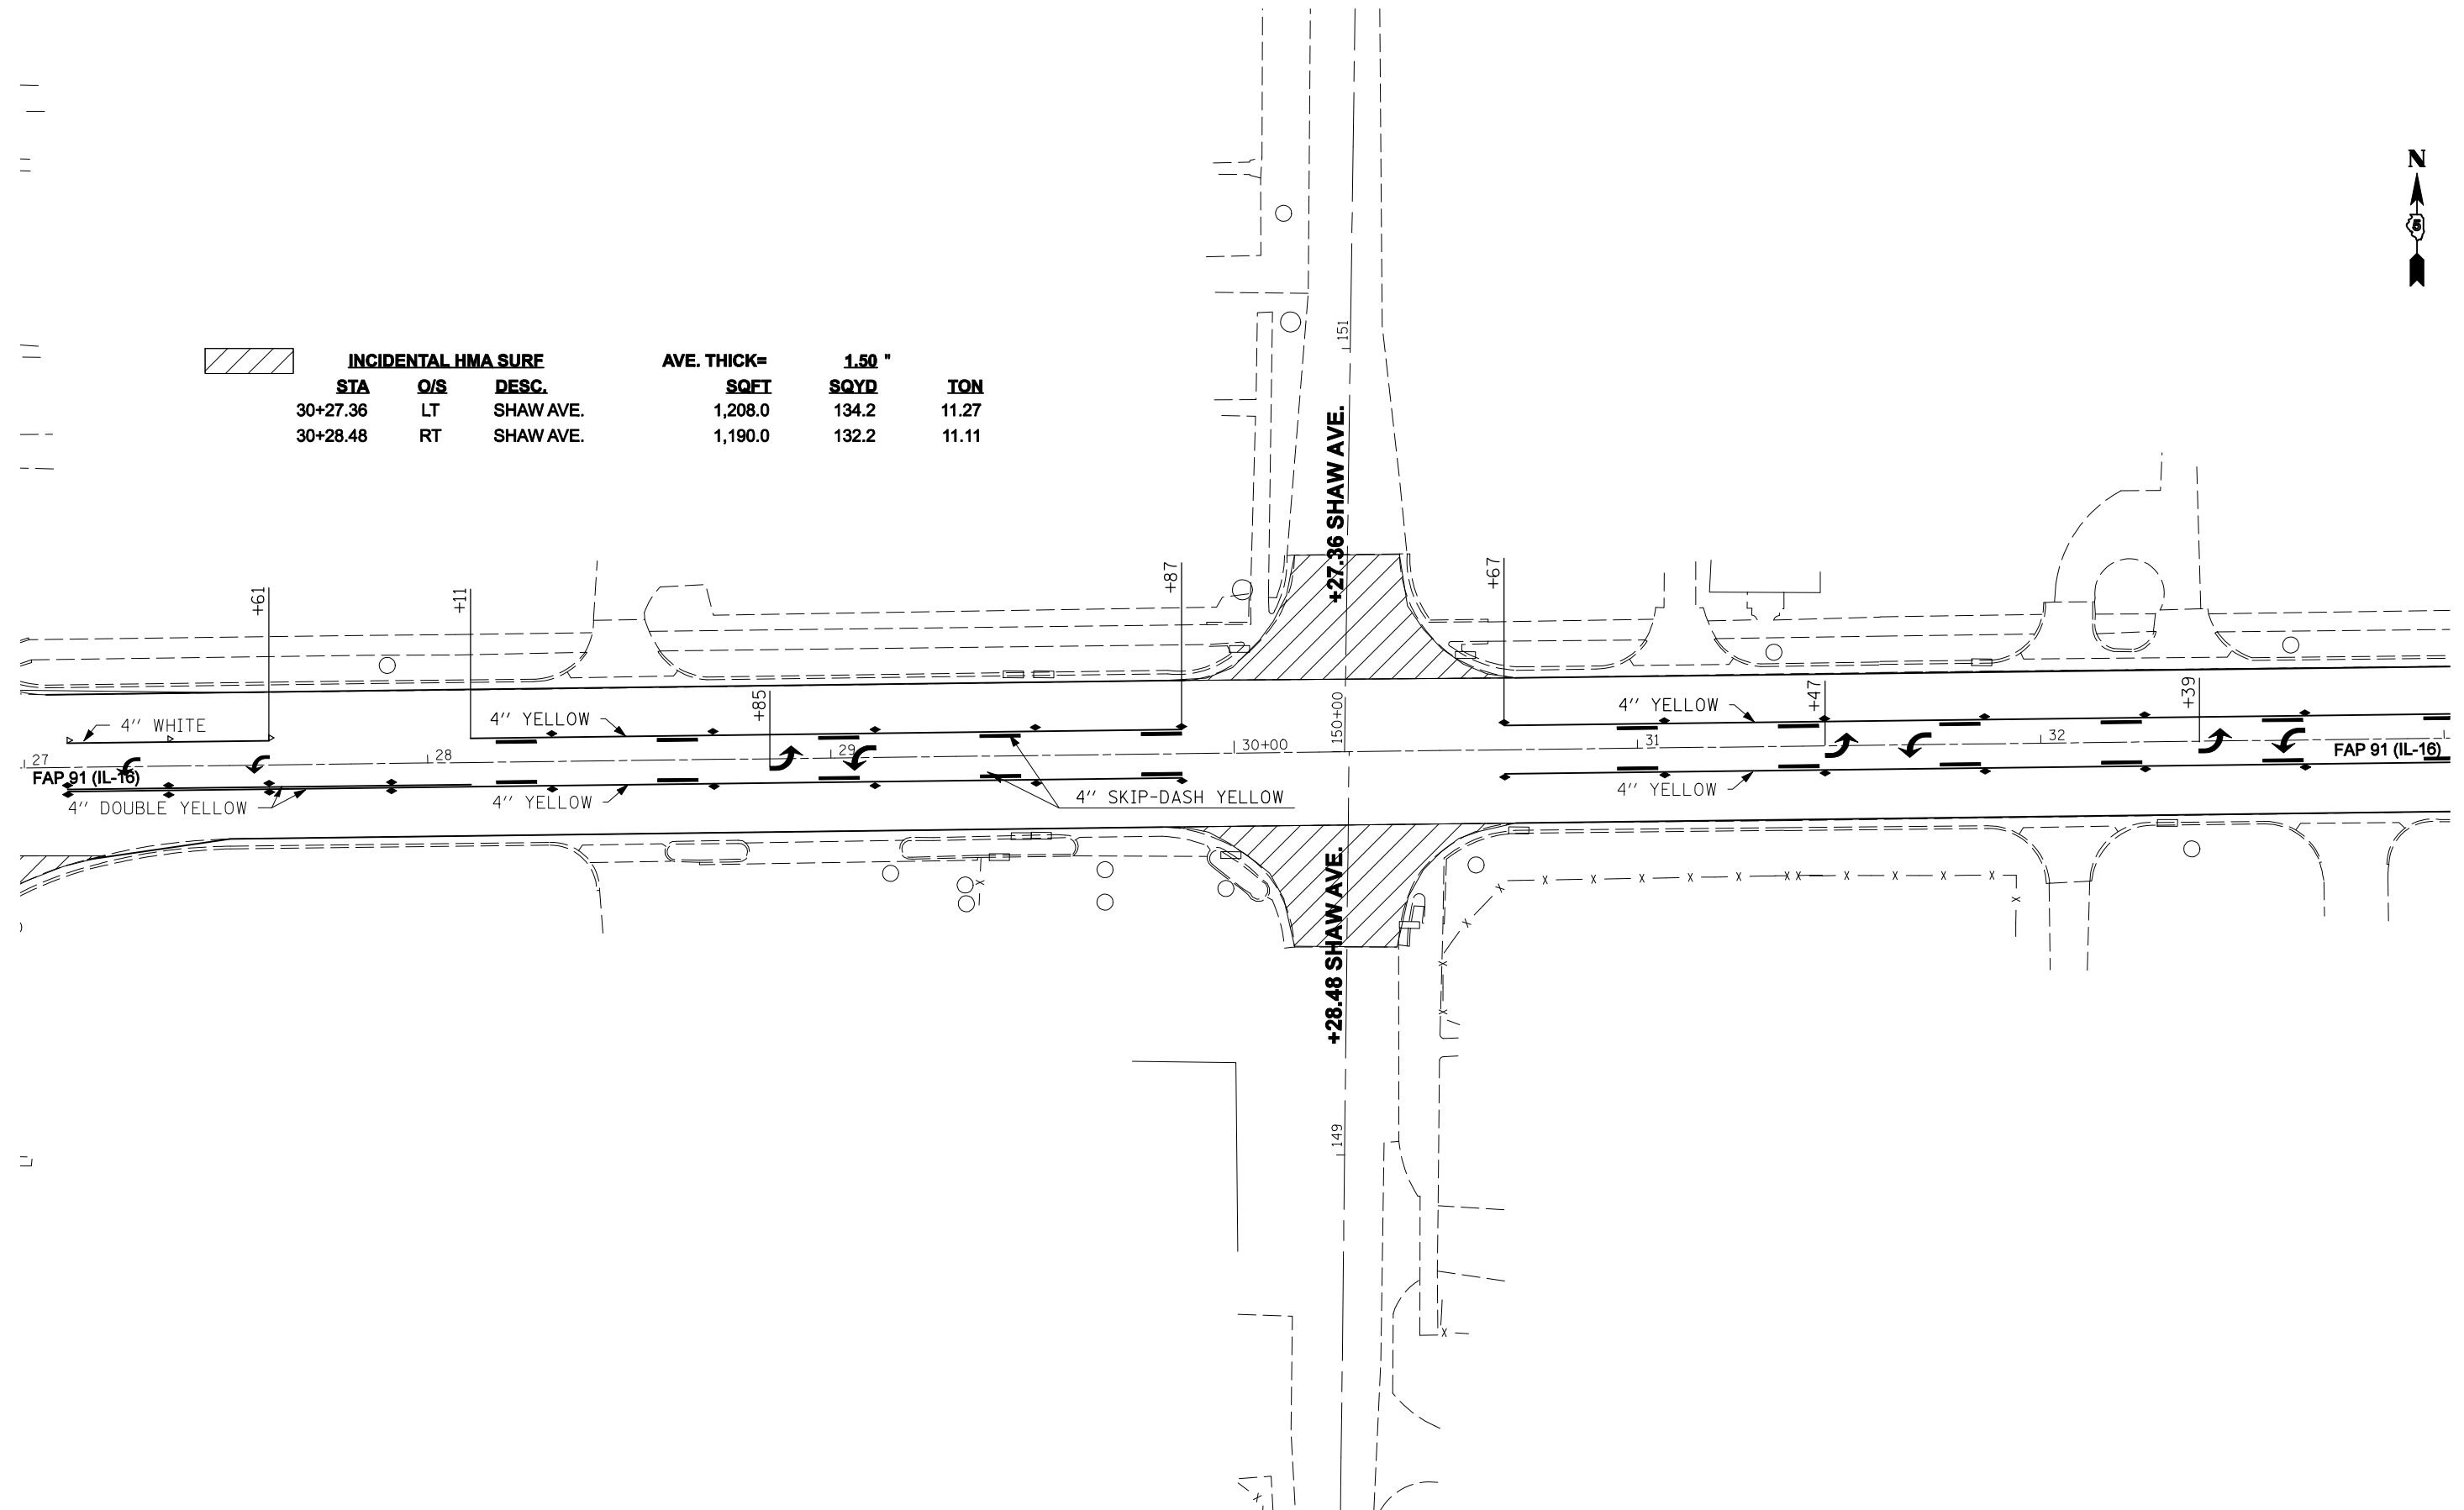

INCIDENTAL HMA SURE			AVE. THICK= 1.50 "		
STA	O/S	DESC.	SQFT	SQYD	TON
30+27.36	LT	SHAW AVE.	1,208.0	134.2	11.27
30+28.48	RT	SHAW AVE.	1,190.0	132.2	11.11



SEC. 12, T 13 N, R 12 W, 2ND PM

FILE NAME =	USER NAME = sheehyom	DESIGNED -	REVISED -
ct\projects\d500807 (v8)\70638str\pimg.dgn		DRAWN -	REVISED -
	PLOT SCALE = 40.0000 ' / IN.	CHECKED -	REVISED -
	PLOT DATE = 3/26/2008	DATE -	REVISED -

STATE OF ILLINOIS
DEPARTMENT OF TRANSPORTATION

PLAN SHEET PAVING COLD MILLING IL-133 TO LOWER-T IN PARIS

SCALE: SHEET NO. OF SHEETS STA. TO STA.

F.A.P. RTE.	SECTION	COUNTY	TOTAL SHEETS	SHEET NO.
91	• 1 RS-4 & 101 RS-6	EDGAR	35	25
CONTRACT NO. 70638				
FED. ROAD DIST. NO. ILLINOIS FED. AID PROJECT				