



SEC. 1, T 13 N, R 12 W, 2ND PM

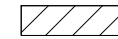

INCIDENTAL HMA SURF			AVE. THICK=	1.50 "	
STA	O/S	DESC.	SQFT	SQYD	TON
46+16.87	LT	BAYARD ST.	1,147.0	127.4	10.71

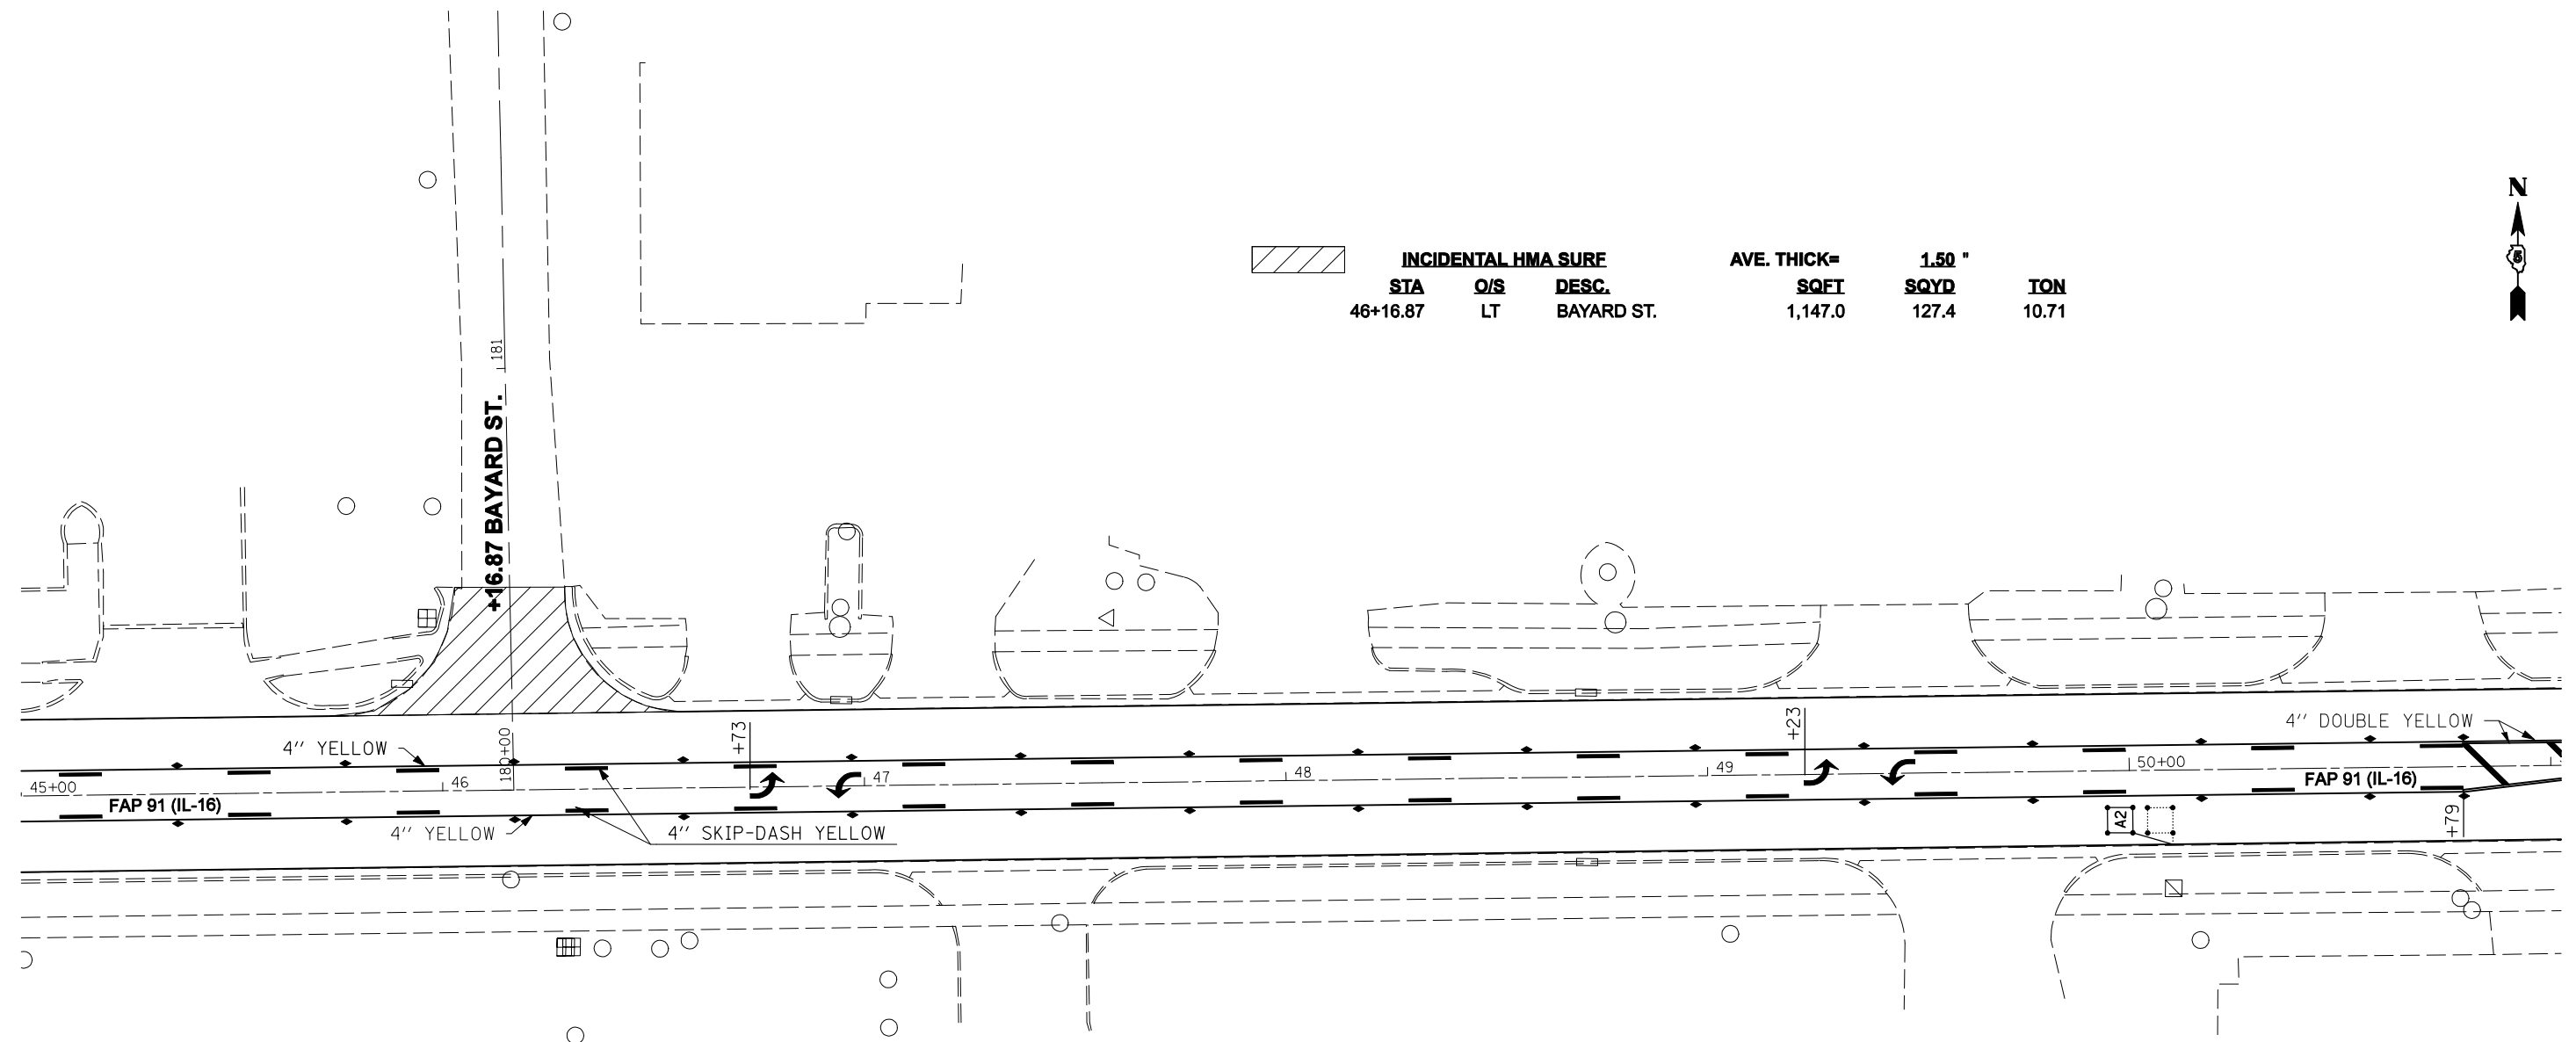

DETECTOR LOOP TYPE 1

DESC.	O/S	STA.	FEET
A2	RT	49+95	50.0

SEC. 12, T 13 N, R 12 W, 2ND PM

FILE NAME =	USER NAME = sheehyom	DESIGNED -	REVISED -
ct:\projects\d500807 (v8)\70638striping.dgn		DRAWN -	REVISED -
	PLOT SCALE = 40.0000' / IN.	CHECKED -	REVISED -
	PLOT DATE = 3/26/2008	DATE -	REVISED -

STATE OF ILLINOIS
DEPARTMENT OF TRANSPORTATION

PLAN SHEET PAVING COLD MILLING IL-133 TO LOWER-T IN PARIS

SCALE: SHEET NO. OF SHEETS STA. TO STA.

F.A.P. RTE.	SECTION	COUNTY	TOTAL SHEETS	SHEET NO.
91	• 1 RS-4 & 101 RS-6	EDGAR	35	28
FED. ROAD DIST. NO. ILLINOIS FED. AID PROJECT			CONTRACT NO. 70638	