


F.A.I. RTE.	SECTION	COUNTY	TOTAL SHEETS	SHEET NO.
72	D5 PATCHING	CHAMPAIGN	17	7

# EXISTING TYPICAL SECTION

F.A.I. 72

STATION	TO	STATION
1654+00.00		1939+18.51
1982+21.17		1993+30.00

BRIDGE OMISSION		
STATION	TO	STATION
1840+40.22		1841+29.08

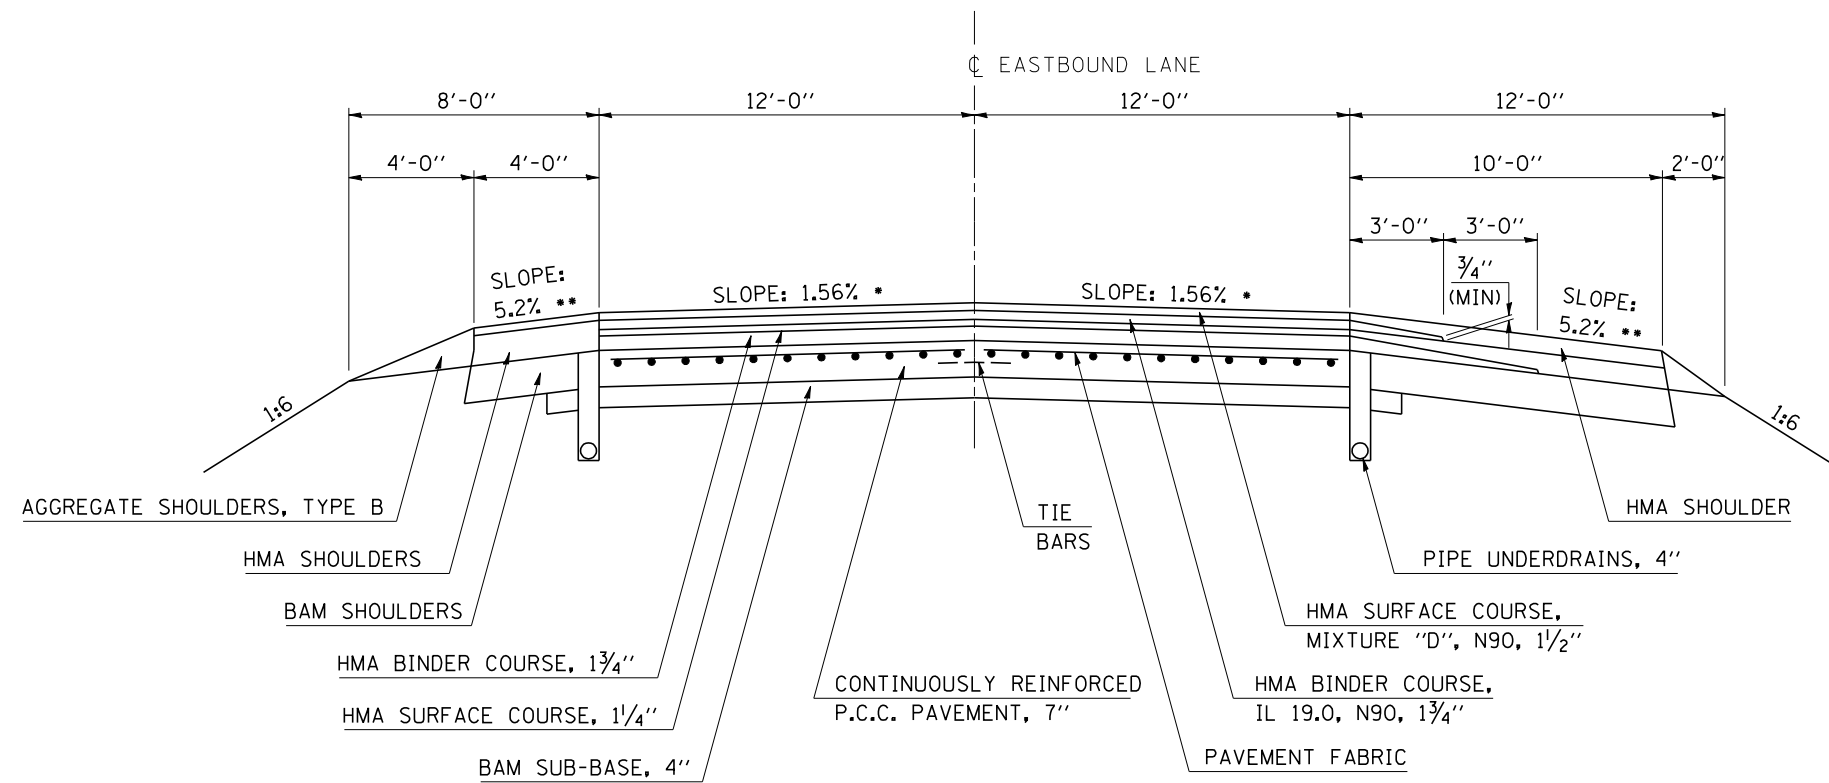

- \* SLOPE VARIES FOR SUPERELEVATION IN CURVES.
- \*\* SLOPE VARIES IN SUPERELEVATION WITH MAXIMUM OF 0.08 FT/FT DIFFERENCE.

EASTBOUND F.A.I. 72 SHOWN; SAME TYPICAL FOR WESTBOUND F.A.I. 72

PLOT DATE : 3/14/2008  
 FILE NAME : c:\projects\70646\70646cover.dgn  
 PLOT SCALE : 1/8"=1'-0" / IN.  
 USER NAME : collierb

ILLINOIS DEPARTMENT OF TRANSPORTATION  
**EXISTING TYPICAL SECTION**  
 F.A.I. ROUTE 72  
 SECTION D5 PATCHING  
 CHAMPAIGN COUNTY

SCALE: NONE  
 DATE: 03-07-2008

DRAWN BY: CADD  
 CHECKED BY: