



TRAFFIC SIGNAL MODERNIZATION
F.A.P. 730 U.S. 51 (CENTER ST.)

&
LOCUST STREET

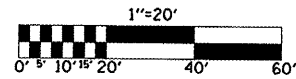

CABLE LAYOUT

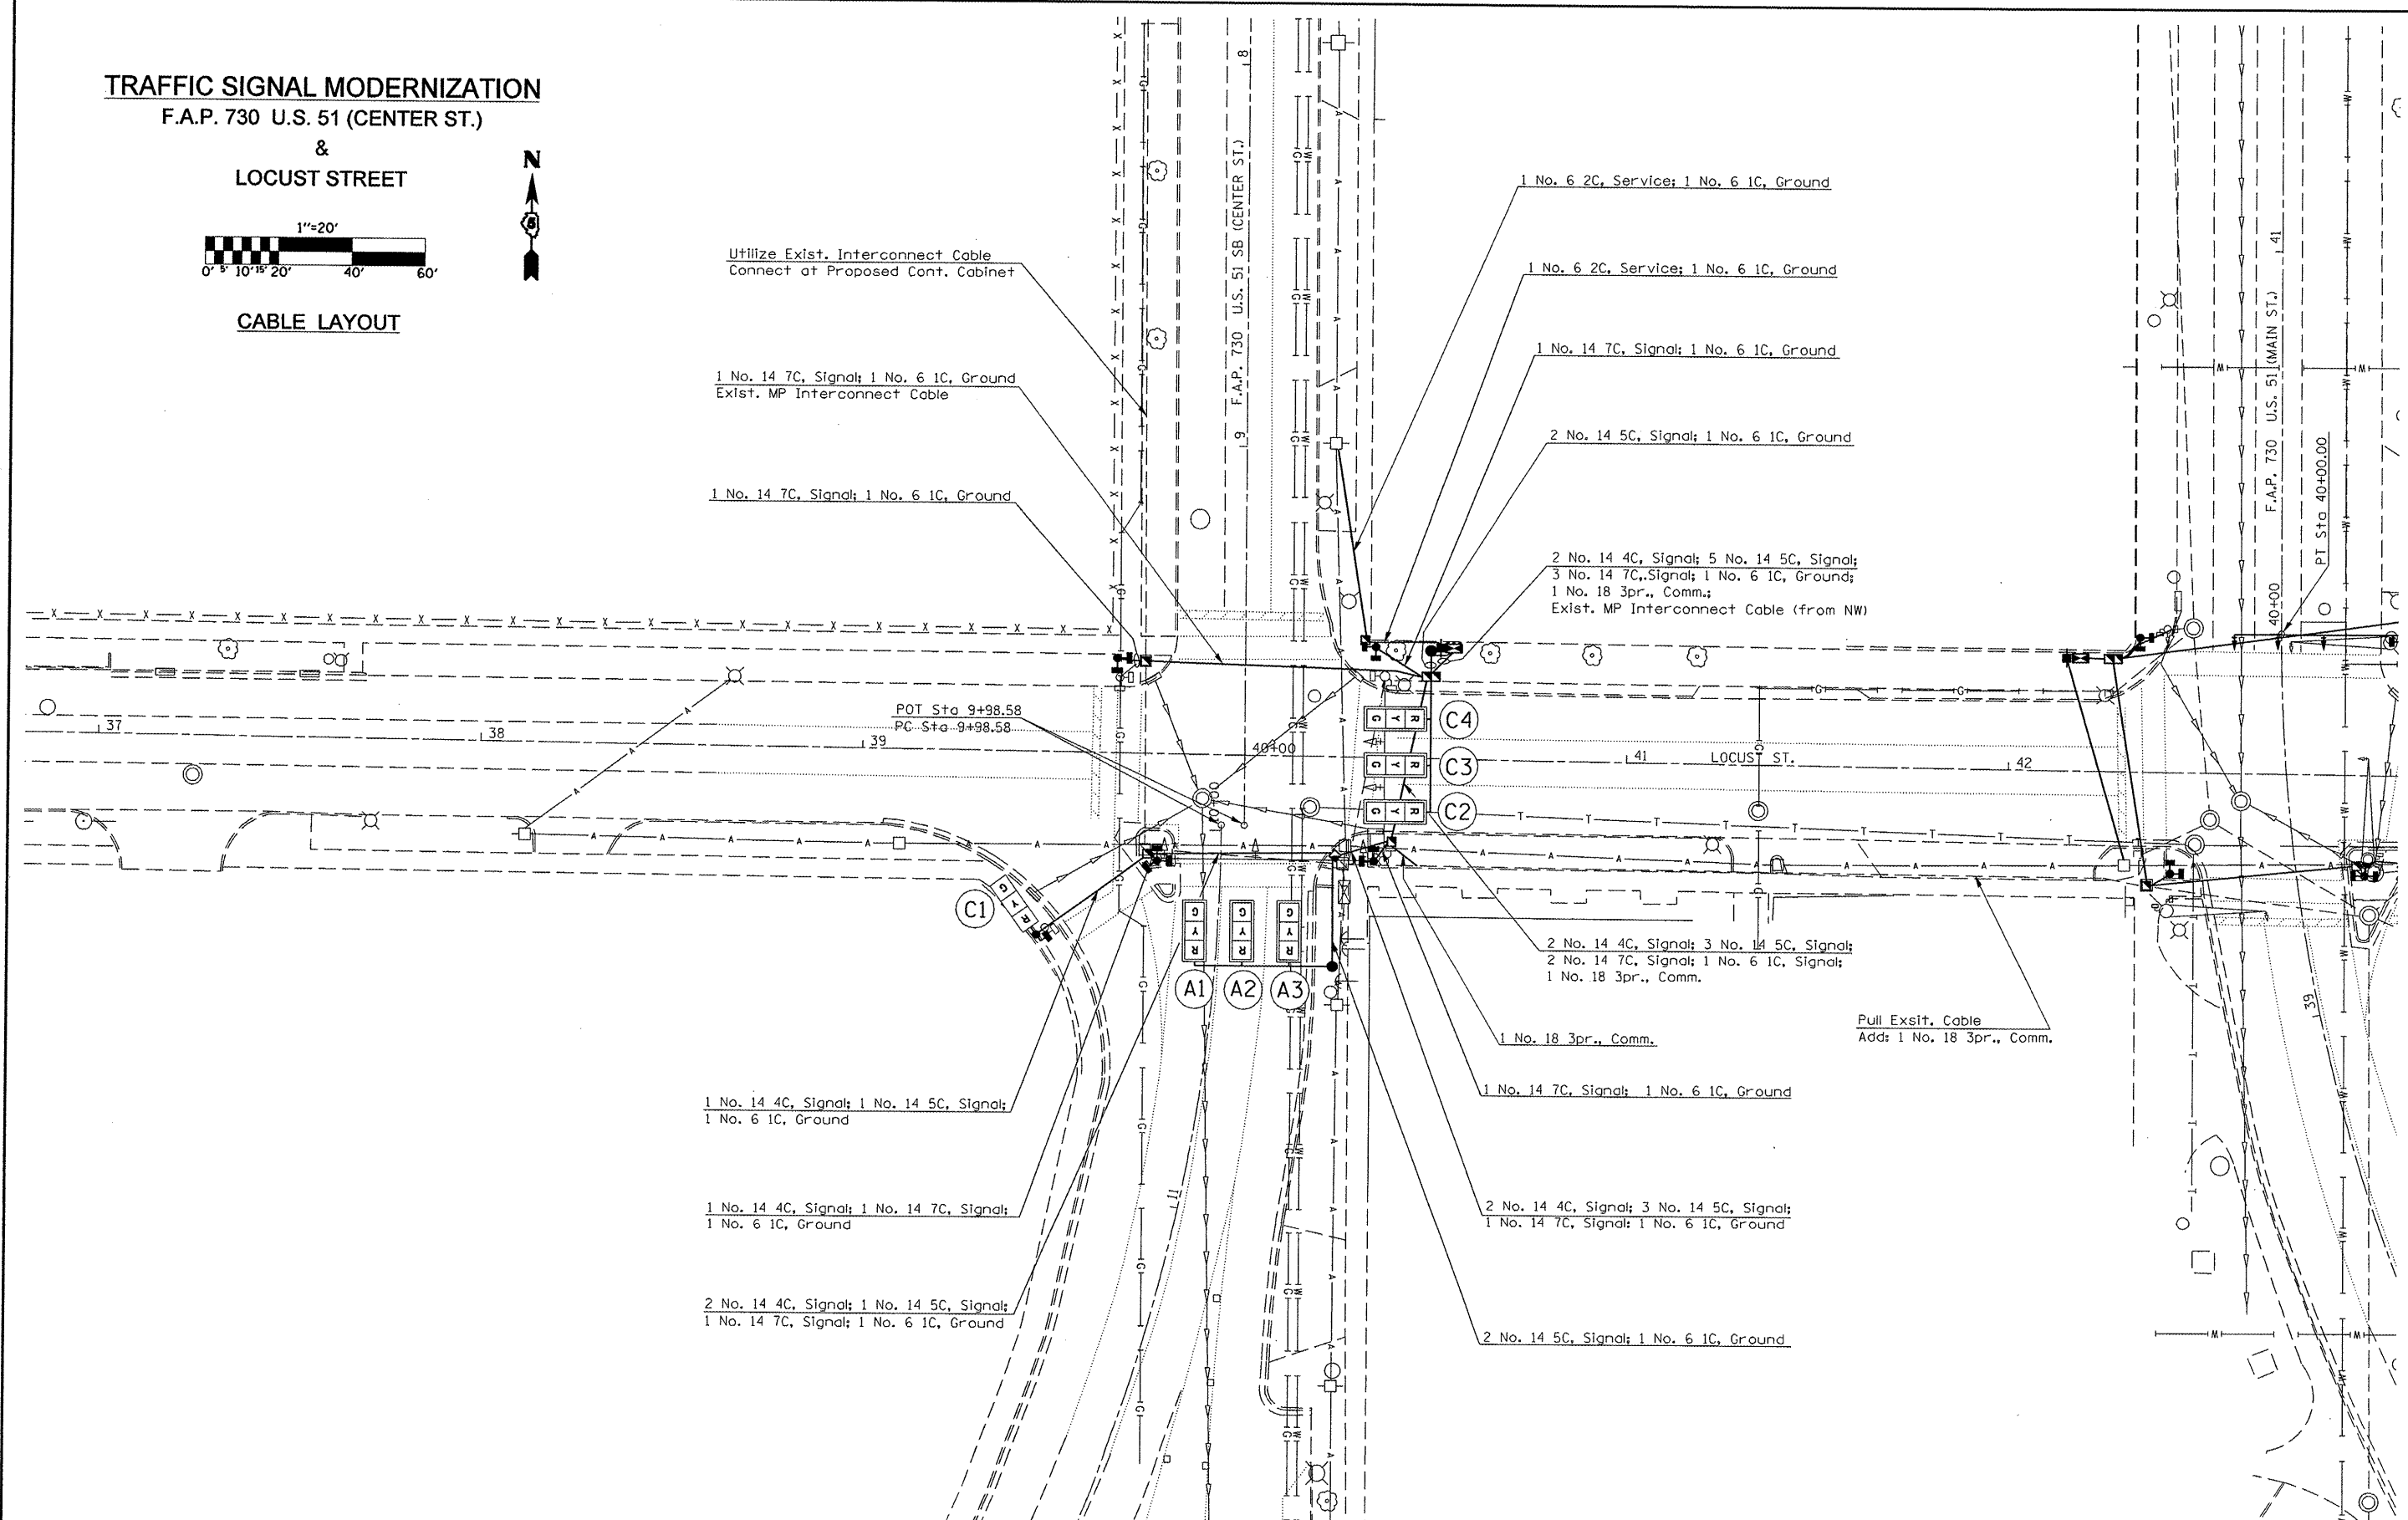

FILE NAME = c:\projects\4506207 (v8)\locust.street.dwg	USER NAME = collier-bw	DESIGNED - RDB	REVISED -
		DRAWN - RDB	REVISED -
	PLOT SCALE = 40.0000 / IN.	CHECKED -	REVISED -
	PLOT DATE = 3/14/2008	DATE -	REVISED -

STATE OF ILLINOIS
DEPARTMENT OF TRANSPORTATION

SCALE:	SHEET NO.	OF	SHEETS	STA.	TO STA.
--------	-----------	----	--------	------	---------

F.A.P. RTE. 730	SECTION 61.621TS	COUNTY MCLEAN	TOTAL SHEETS 13	SHEET NO. 7
CONTRACT NO. 70682				
FED. ROAD DIST. NO. [ILLINOIS] FED. AID PROJECT				