


| F.A.I. RTE. | SECTION | COUNTY    | TOTAL SHEETS | SHEET NO. |
|-------------|---------|-----------|--------------|-----------|
| 74          | *       | CHAMPAIGN | 93           | 11        |


• (10,92-8 HB-1)BR  
CONTRACT NO. 70695

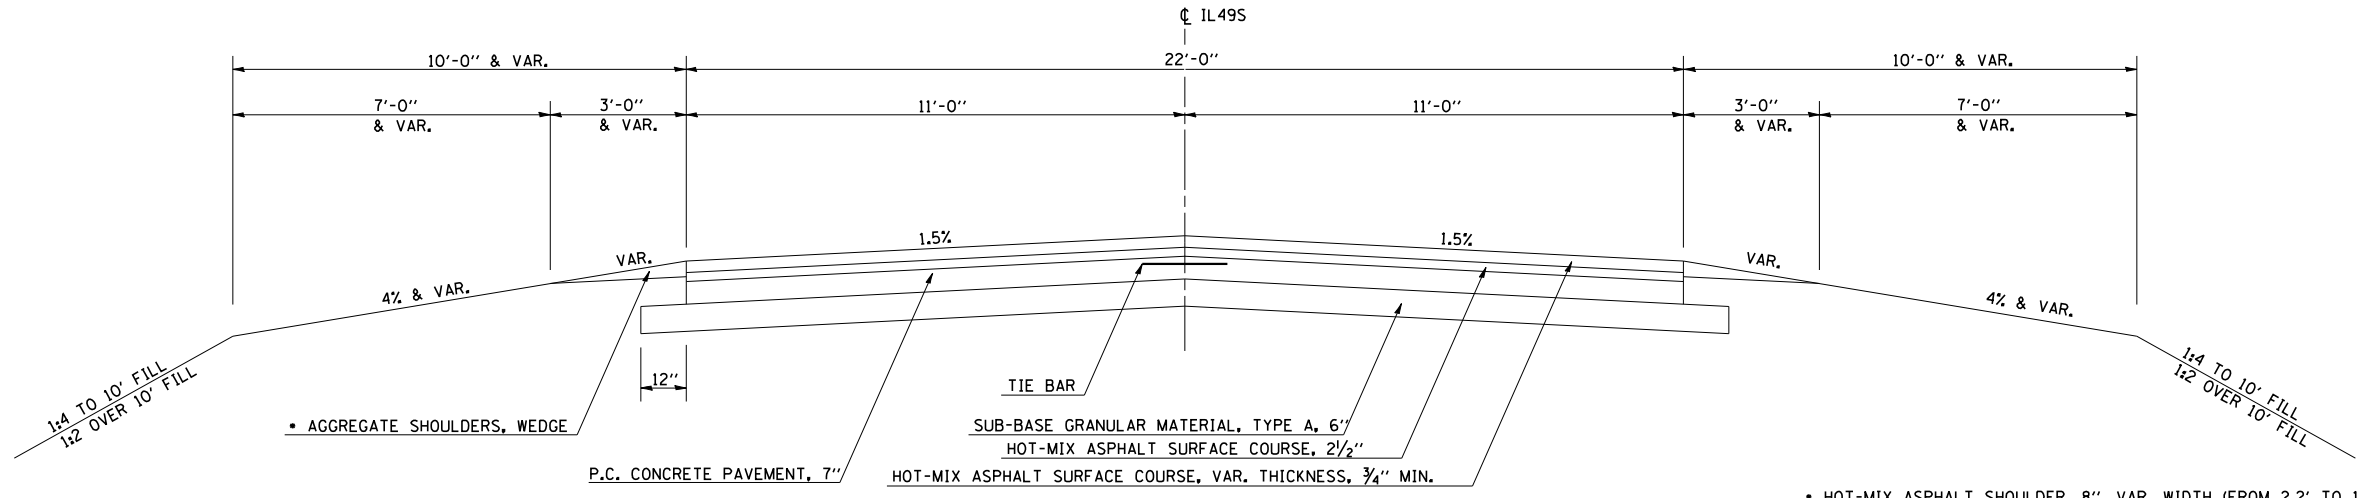

**EXISTING TYPICAL CROSS SECTION**  
F.A.P. 836 (IL. RTE. 49 S.) / (C.H. 22)  
STATION 306+23.50 TO STATION 41+10.00

• HOT-MIX ASPHALT SHOULDER, 8", VAR. WIDTH (FROM 2.2' TO 10')  
STA. 41+01.6 - STA. 42+95.4 (LT)  
STA. 56+91.2 - STA. 58+91.1 (LT)  
STA. 307+74.4 - STA. 43+13.5 (RT)  
STA. 56+91.0 - STA. 326+00.0 (RT)

NOTE:  
STATION EQUATION: STA. 307+77.50(BK.) = STA. 41+00.00(AH.)

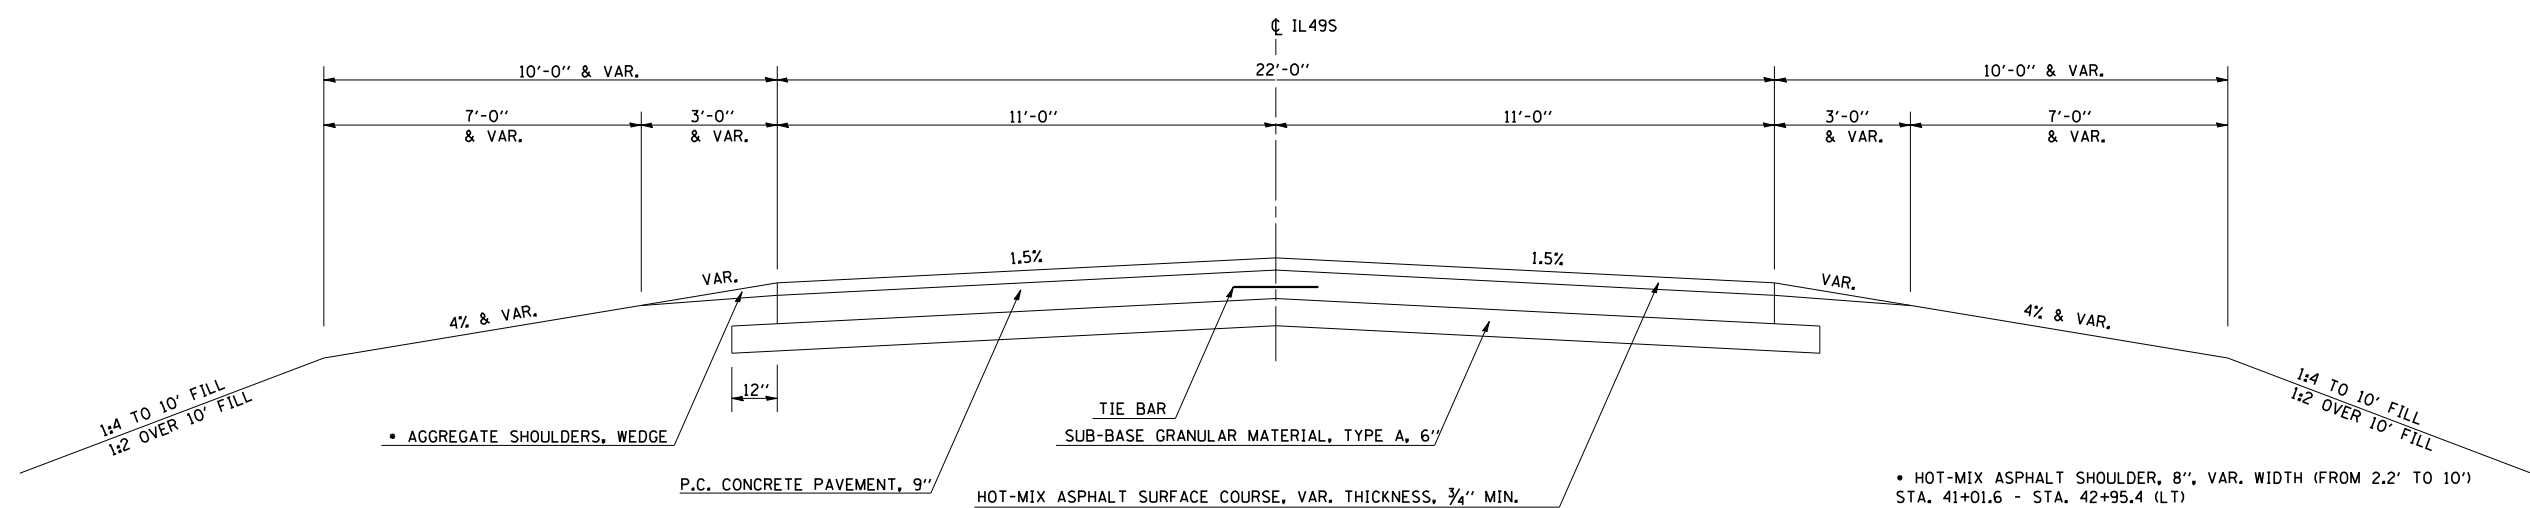

**EXISTING TYPICAL CROSS SECTION**  
F.A.P. 836 (IL. RTE. 49 S.) / (C.H. 22)  
STATION 41+10.00 TO STATION 47+81.50  
STATION 52+18.50 TO STATION 59+00.00

• HOT-MIX ASPHALT SHOULDER, 8", VAR. WIDTH (FROM 2.2' TO 10')  
STA. 41+01.6 - STA. 42+95.4 (LT)  
STA. 56+91.2 - STA. 58+91.1 (LT)  
STA. 307+74.4 - STA. 43+13.5 (RT)  
STA. 56+91.0 - STA. 326+00.0 (RT)

NOTE:  
STATION EQUATION: STA. 59+00.00(BK.) = STA. 325+79.80(AH.)

| REVISIONS |      |
|-----------|------|
| NAME      | DATE |
|           |      |
|           |      |
ILLINOIS DEPARTMENT OF TRANSPORTATION  
TYPICAL SECTIONS  
FAP 836 (IL 49 S)/(CH 22)  
OVER I-74  
CHAMPAIGN COUNTY

SCALE: NONE  
DATE: 06/2003  
DRAWN BY: IYL  
CHECKED BY: JH