


F.A.I. RTE.	SECTION	COUNTY	TOTAL SHEETS	SHEET NO.
74	.	CHAMPAIGN	93	13

• (10,92-8 HB-1)BR
CONTRACT NO. 70695

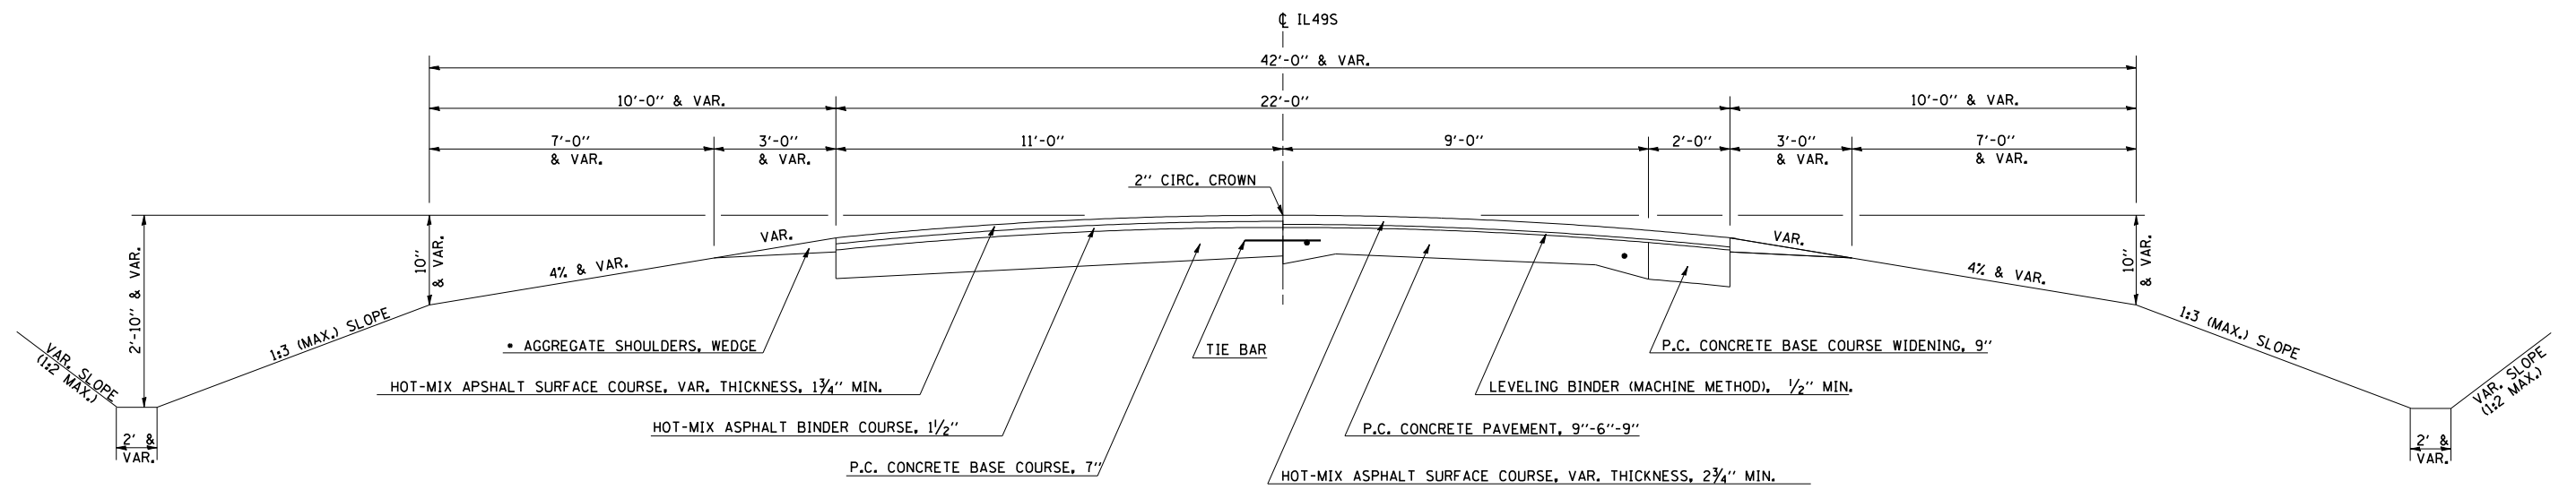

•HOT-MIX ASPHALT SHOULDER, 8", VAR. WIDTH (FROM 2.2' TO 10')
 STA. 41+01.6 - STA. 42+95.4 (LT)
 STA. 56+91.2 - STA. 58+91.1 (LT)
 STA. 307+74.4 - STA. 43+13.5 (RT)
 STA. 56+91.0 - STA. 326+00.0 (RT)

NOTE:
 STATION EQUATION: STA. 59+00.00(BK.) = STA. 325+79.80(AH.)

EXISTING TYPICAL CROSS SECTION
 F.A.P. 836 (IL. RTE. 49 S.) / (C.H. 22)
 STATION 325+79.80 TO STATION 326+81.50

REVISIONS	
NAME	DATE

ILLINOIS DEPARTMENT OF TRANSPORTATION
 TYPICAL SECTIONS
 FAP 836 (IL 49 S)/(CH 22)
 OVER I-74
 CHAMPAIGN COUNTY

SCALE: NONE
 DATE: 06/2003

DRAWN BY: IYL
 CHECKED BY: JH