


F.A.I. RTE.	SECTION	COUNTY	TOTAL SHEETS	SHEET NO.
74	.	CHAMPAIGN	93	17

(10,92-8 HB-1)BR
CONTRACT NO. 70695

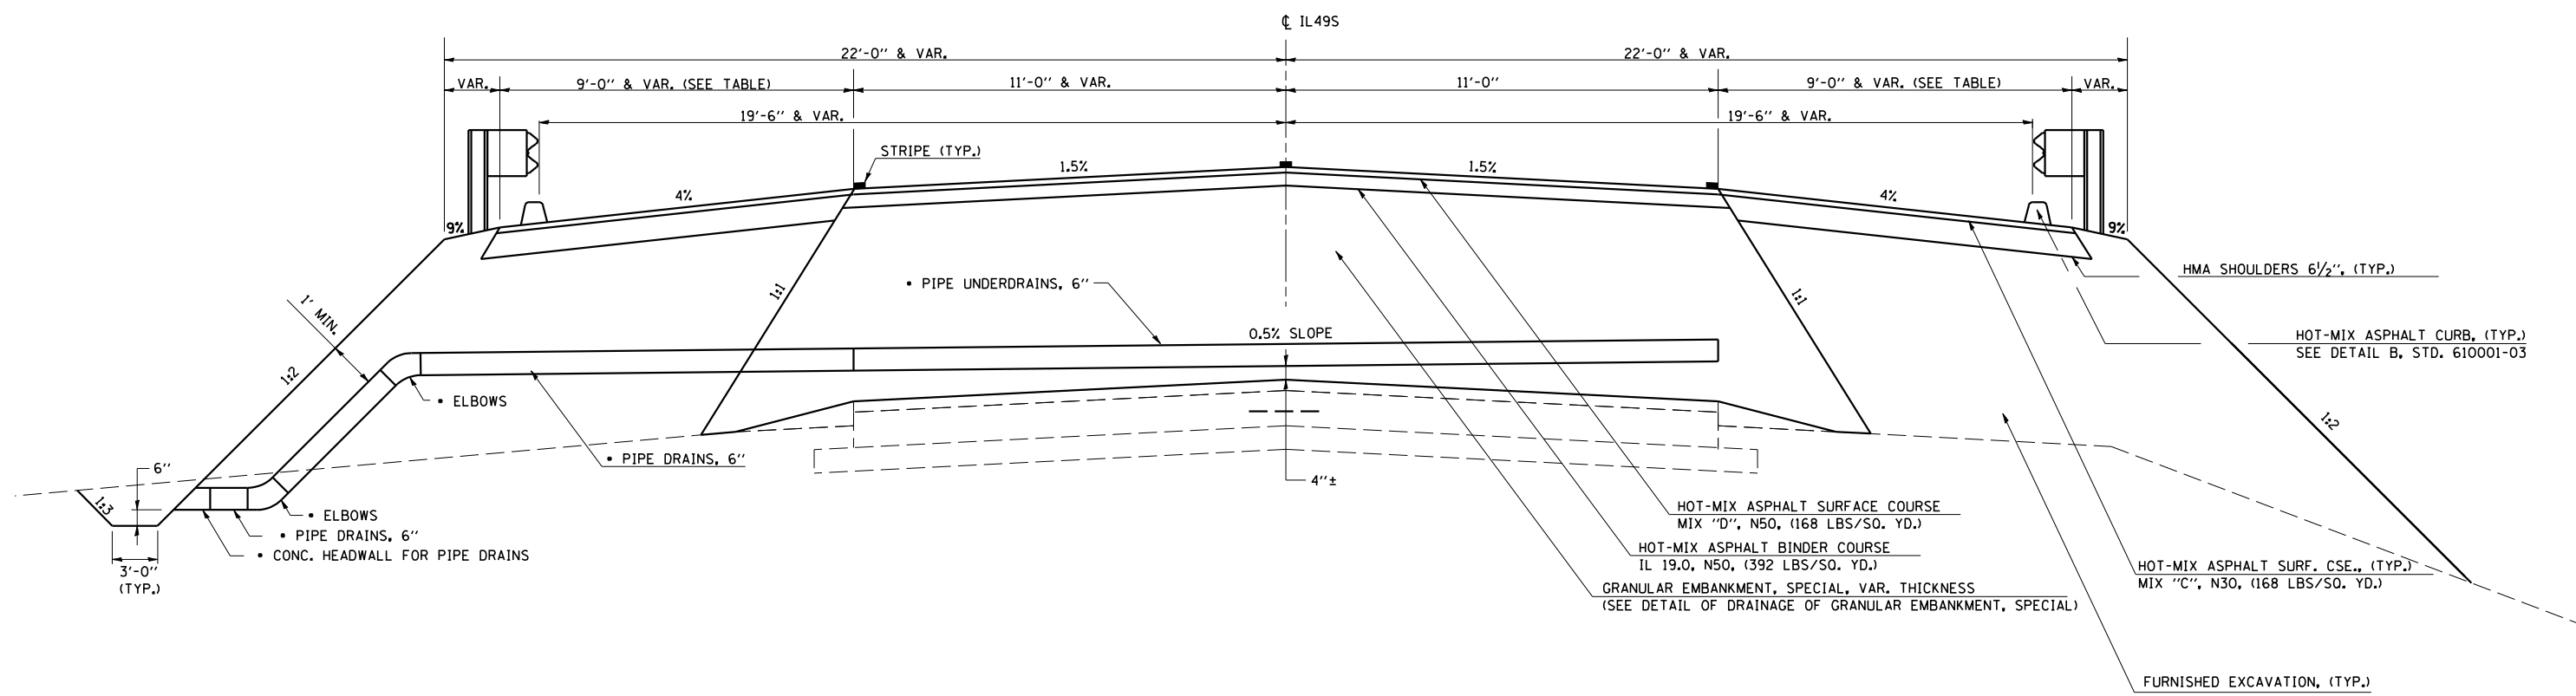

PROPOSED TYPICAL CROSS SECTION ③
 F.A.P. 836 (IL. RTE. 49 S.) / (C.H. 22)
 ② STATION 42+90.00 TO STATION 48+60.50
 STATION 51+39.50 TO STATION 57+10.00 ②
 BRIDGE OMISSION: STATION 48+60.50 TO STATION 51+39.50

HMA SHOULDER WIDTH TRANSITION	
RT STA 48+10.50 TO RT STA 48+60.50	9.0' TO 10.0'
RT STA 51+39.50 TO RT STA 51+64.50	10' TO 9.0'
LT STA 48+35.50 TO LT STA 48+60.50	9.0' TO 10.0'
LT STA 51+39.50 TO LT STA 51+89.50	10.0' TO 9.0'

NOTE: ALL HOT-MIX ASPHALT TO BE PLACED UTILIZING A STRINGLINE

• SEE DETAIL OF DRAINAGE OF GRANULAR EMBANKMENT, SPECIAL

REVISIONS	
NAME	DATE

ILLINOIS DEPARTMENT OF TRANSPORTATION
 TYPICAL SECTIONS
 FAP 836 (IL 49 S)/(CH 22)
 OVER I-74
 CHAMPAIGN COUNTY

SCALE: NONE
 DATE: 06/2003
 DRAWN BY: IYL
 CHECKED BY: JH