
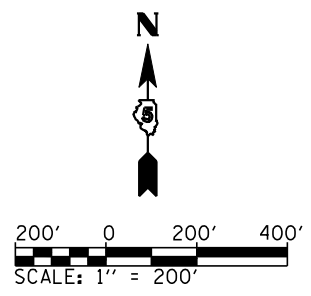


F.A.I. RTE.	SECTION	COUNTY	TOTAL SHEETS	SHEET NO.
74	•	CHAMPAIGN	93	24
STA.		TO STA.		
FED. ROAD DIST. NO.		ILLINOIS	FED. AID PROJECT	
		• (10,92-8 HB-1)BR		
		CONTRACT NO. 70695		
SHEET D				

TRAFFIC CONTROL AND PROTECTION (DETOUR 1)
SHEET 4 OF 4

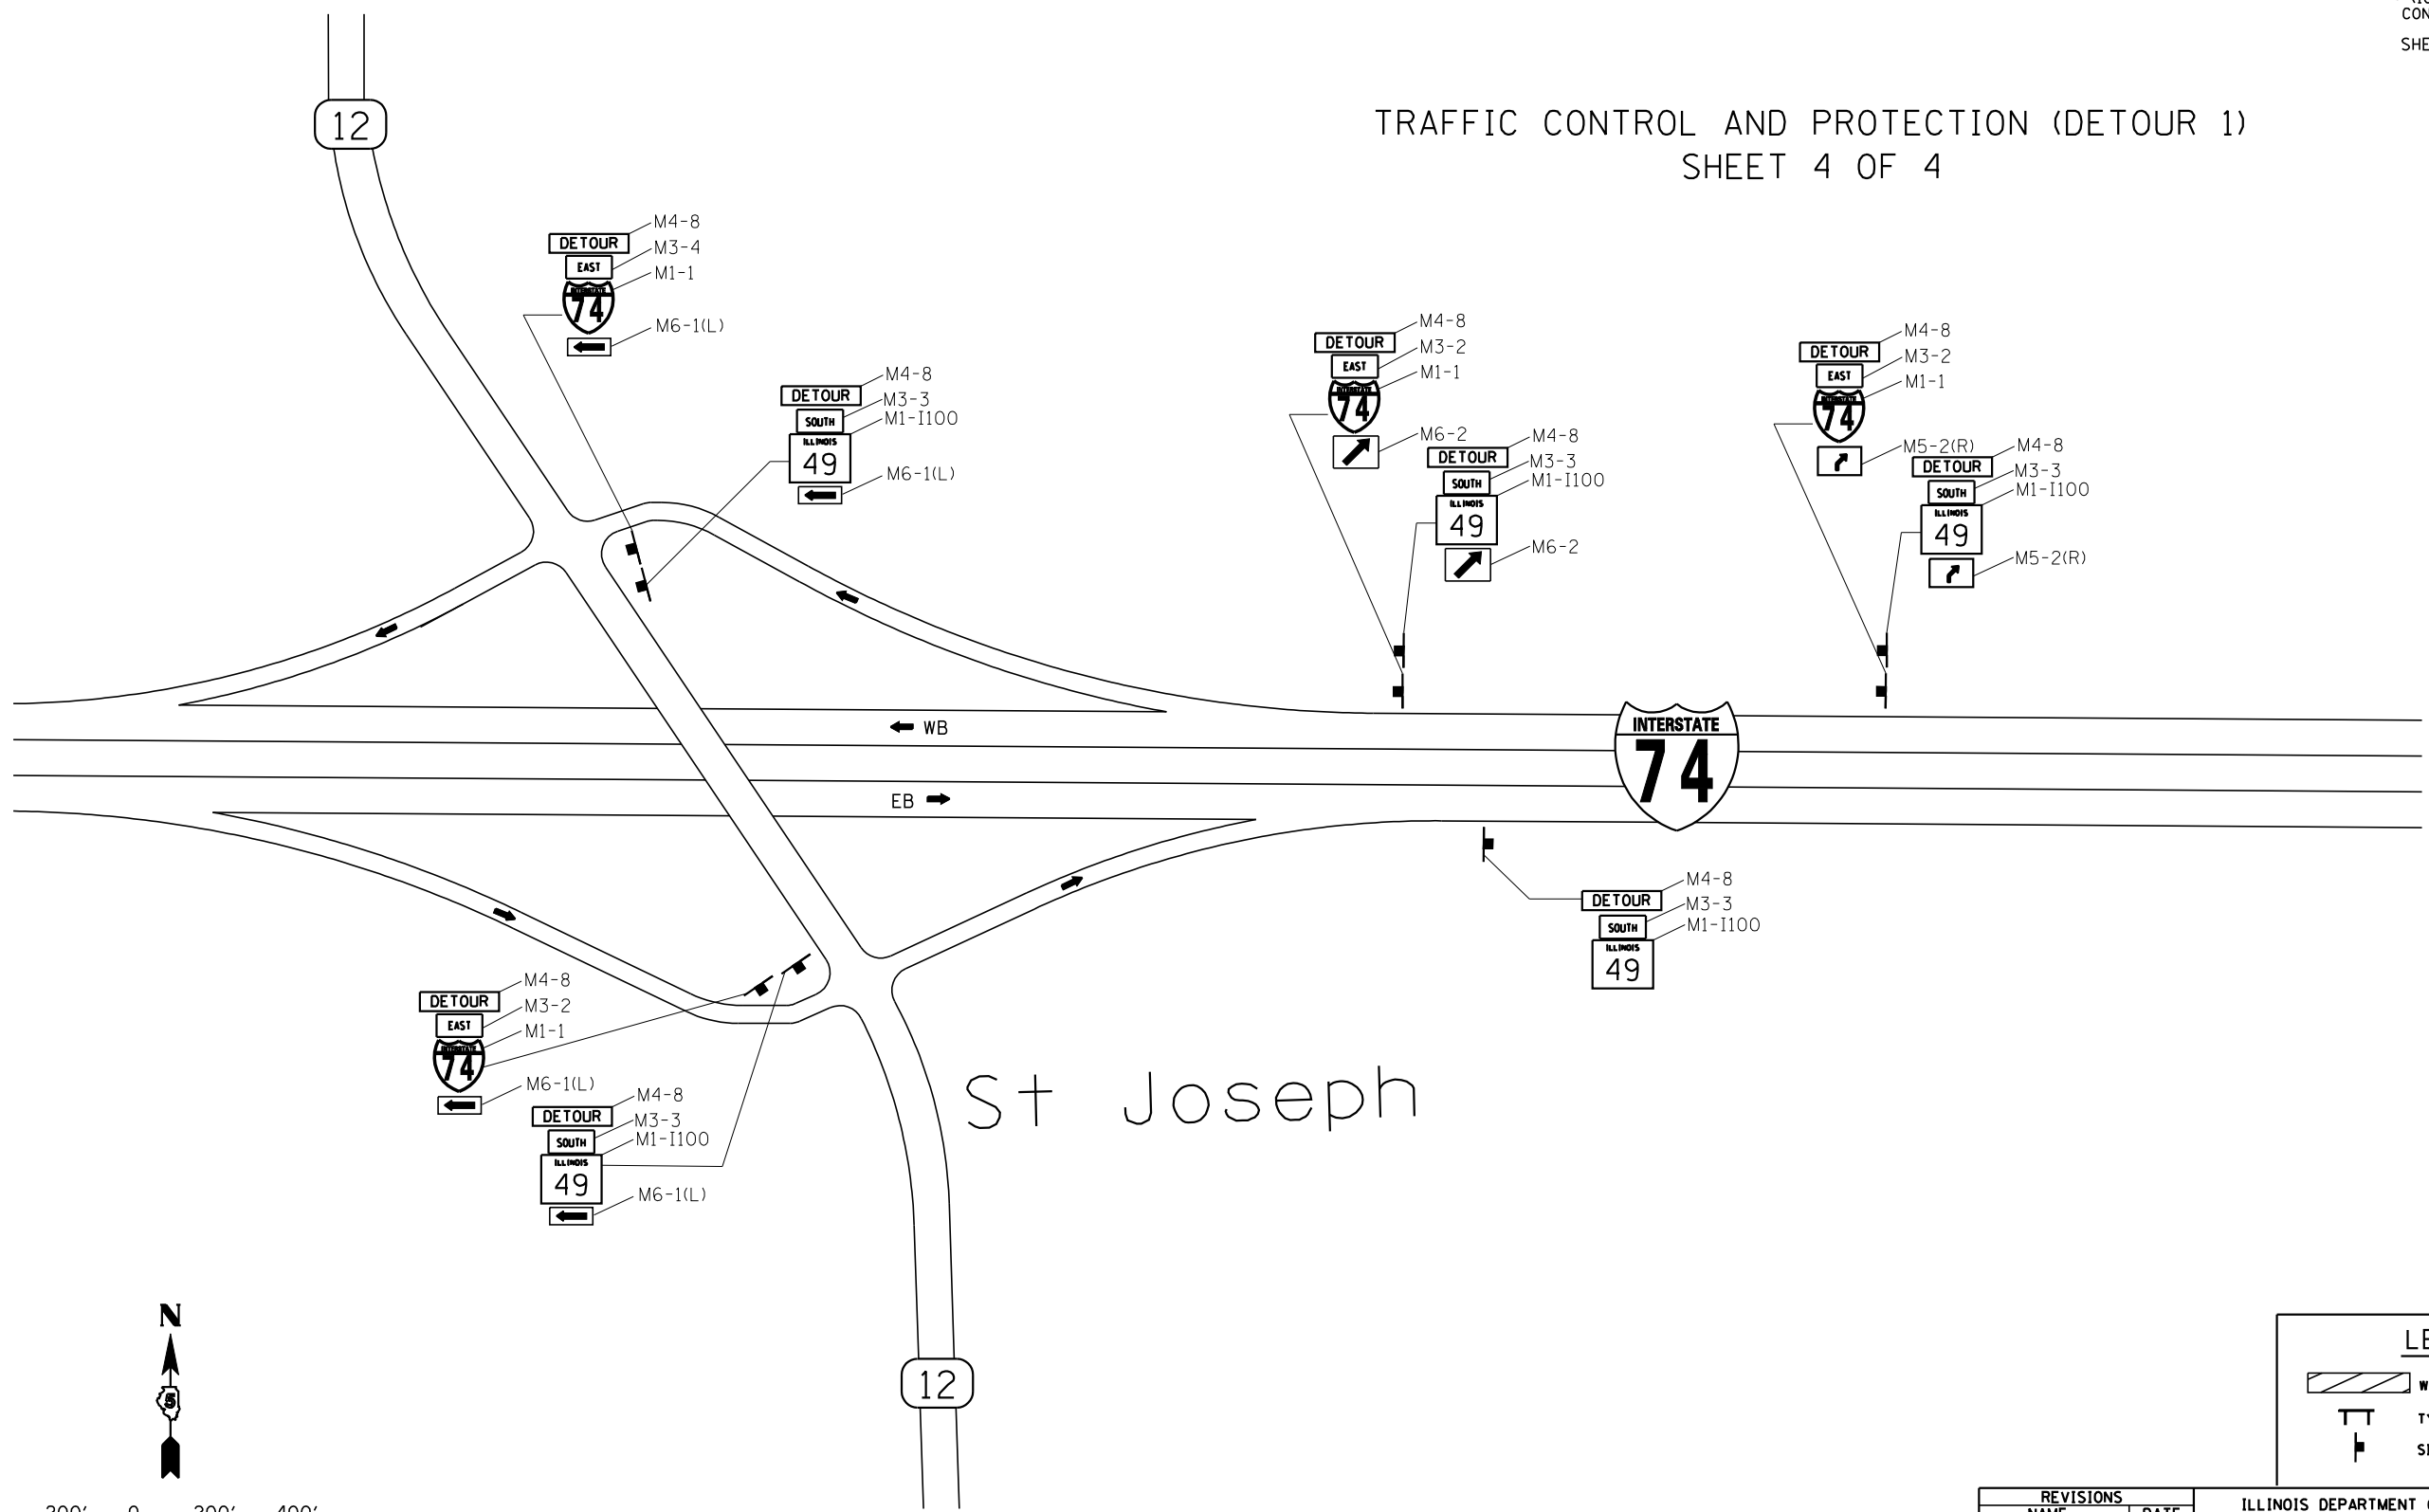

LEGEND	
	WORK AREA
	TYPE III BARRICADE
	SIGN ON PORTABLE SUPPORT

REVISIONS	
NAME	DATE

ILLINOIS DEPARTMENT OF TRANSPORTATION
TRAFFIC CONTROL PLANS
BRIDGE REPLACEMENT
FAP 836 (IL 49 S)/(CH 22)
OVER I-74
CHAMPAIGN COUNTY
SCALE: 1" = 200'
DATE: 06/2003
DRAWN BY: WJX
CHECKED BY: JH