

F.A.I. RTE.	SECTION	COUNTY	TOTAL SHEETS	SHEET NO.
74		CHAMPAIGN	93	35
STA.		TO STA.		
FED. ROAD DIST. NO. ILLINOIS FED. AID PROJECT				
*10,92-8 HB-1JBR				
CONTRACT NO. 70695				

PR 67.5 ft RADIUS POINTS
 (J) 57+11.38, 13.00' RT
 (K) 402+22.25, 14.00' LT

PR 1 - C.C.
 R = 67.5'

PR 2 - C.C.
 65 ft - 275 ft
 $\phi = 9.0'$

PR 2CC RADIUS POINTS
 (G) 299+81.79, 14.00' LT
 (H) 299+02.15, 25.79' LT
 (I) 57+31.23, 13.00' LT

PR ISLAND RADIUS POINTS
 (L) 57+88.78, 15.00' RT
 (M) 57+81.54, 21.79' RT
 (N) 57+79.34, 16.00' RT

PR 2 - C.C.
 90 ft - 350 ft
 $\phi = 4.8'$


PR 2 - C.C.
 90 ft - 275 ft
 $\phi = 9.0'$

PR 2CC RADIUS POINTS
 (A) 58+55.26, 13.00' LT
 (B) 298+83.81, 10.41' RT
 (C) 299+58.74, 0.00' RT

PR 2CC RADIUS POINTS
 (D) 325+82.64, 13.00' RT
 (E) 403+09.52, 41.80' RT
 (F) 402+33.50, 0.00' RT

NOTE: SEE SHEET 32 OF 122 FOR RADIUS POINT D

(I) SIGN POST
 57+82.95, 15.94 RT

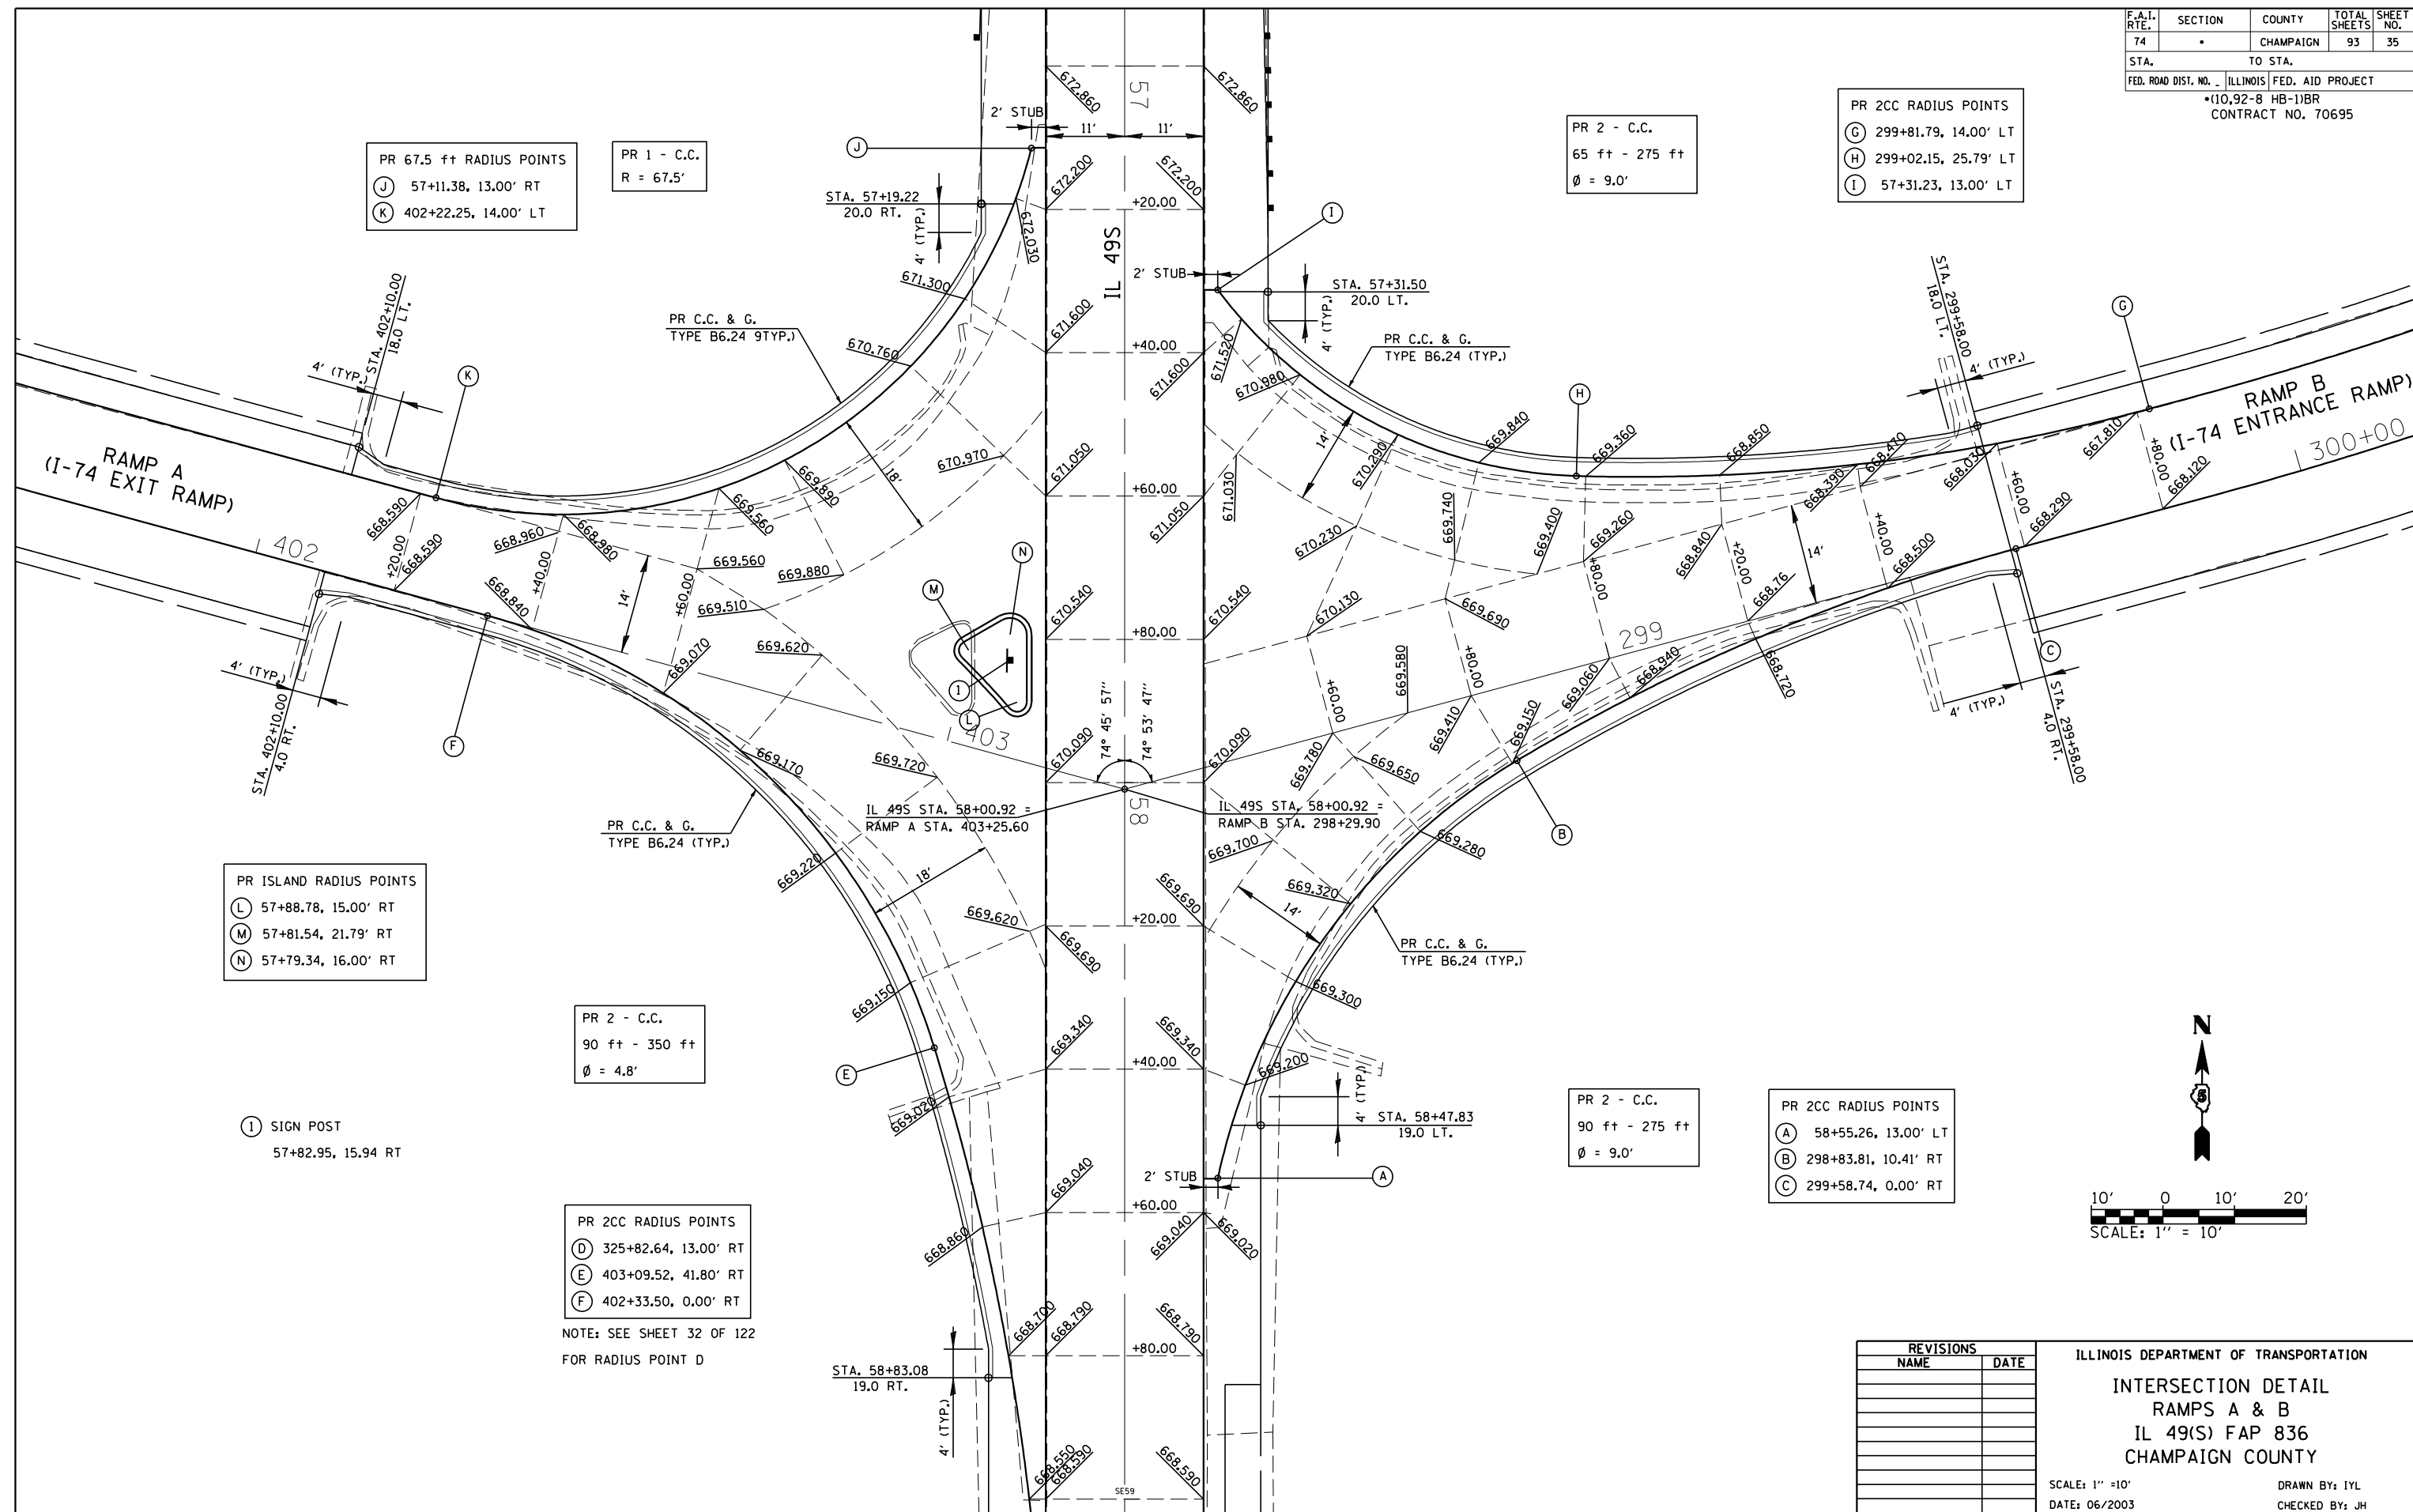

REVISIONS	
NAME	DATE

ILLINOIS DEPARTMENT OF TRANSPORTATION
 INTERSECTION DETAIL
 RAMPS A & B
 IL 49(S) FAP 836
 CHAMPAIGN COUNTY
 SCALE: 1" = 10'
 DATE: 06/2003
 DRAWN BY: IYL
 CHECKED BY: JH