


NO.	AREAS CHECKED
AREAS	PLATE
PLOTTED	DATE
SURVEYED	BY
FINAL SURVEY	DATE

NO.	AREAS CHECKED
AREAS	PLATE
PLOTTED	DATE
SURVEYED	BY
ORIGINAL SURVEY	DATE

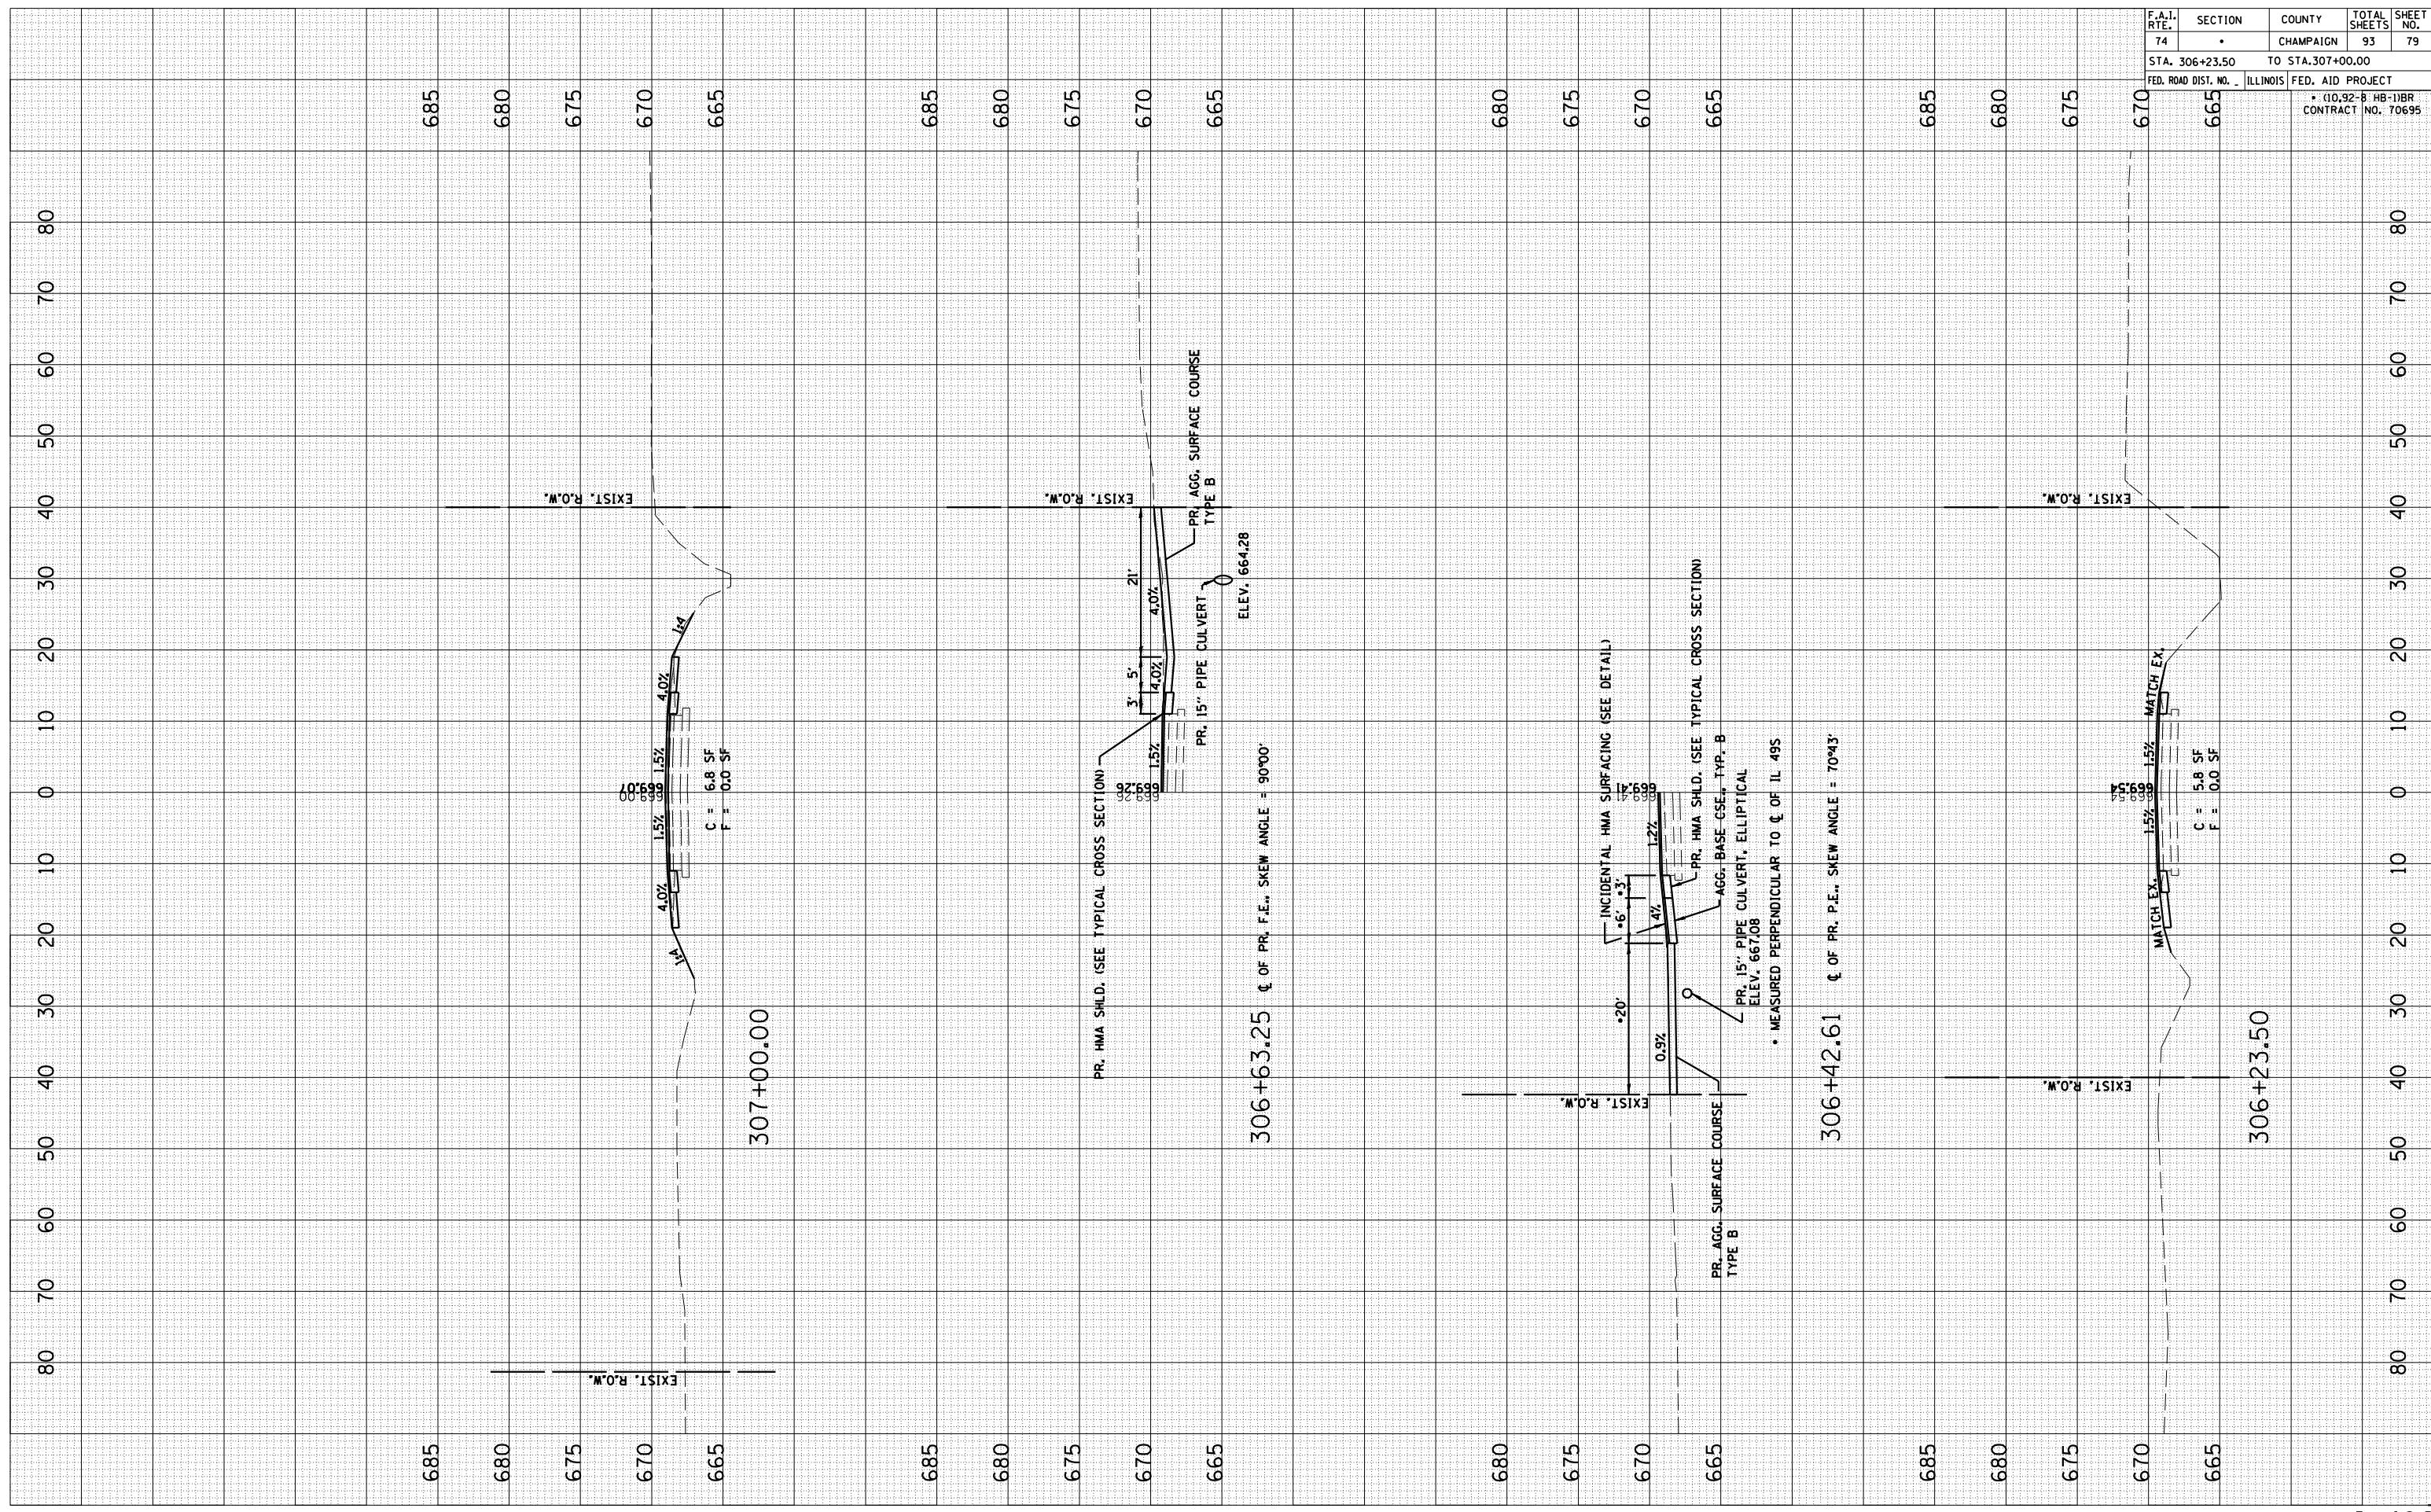

F.A.I. RTE.	SECTION	COUNTY	TOTAL SHEETS	SHEET NO.
74	•	CHAMPAIGN	93	79
STA. 306+23.50		TO STA. 307+00.00		
FED. ROAD DIST. NO. 1		ILLINOIS FED. AID PROJECT		
		• (10,92-B HB-1)BR		
		CONTRACT NO. 70695		