

LOCATION #1 MAP

S.N. 010-0183

PATCHING 2.0 MILES WEST OF OGDEN

EBDL, EBPL, WBDL, WBPL



LOCATION #1

S.N. 010-0183

STATION 901+29

EBDL, EBPL, WBDL, WBPL

STA 898+76 TO STA 903+82

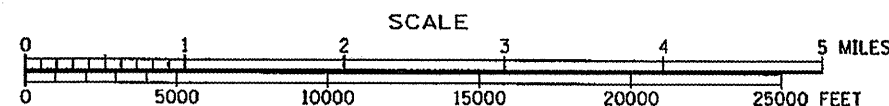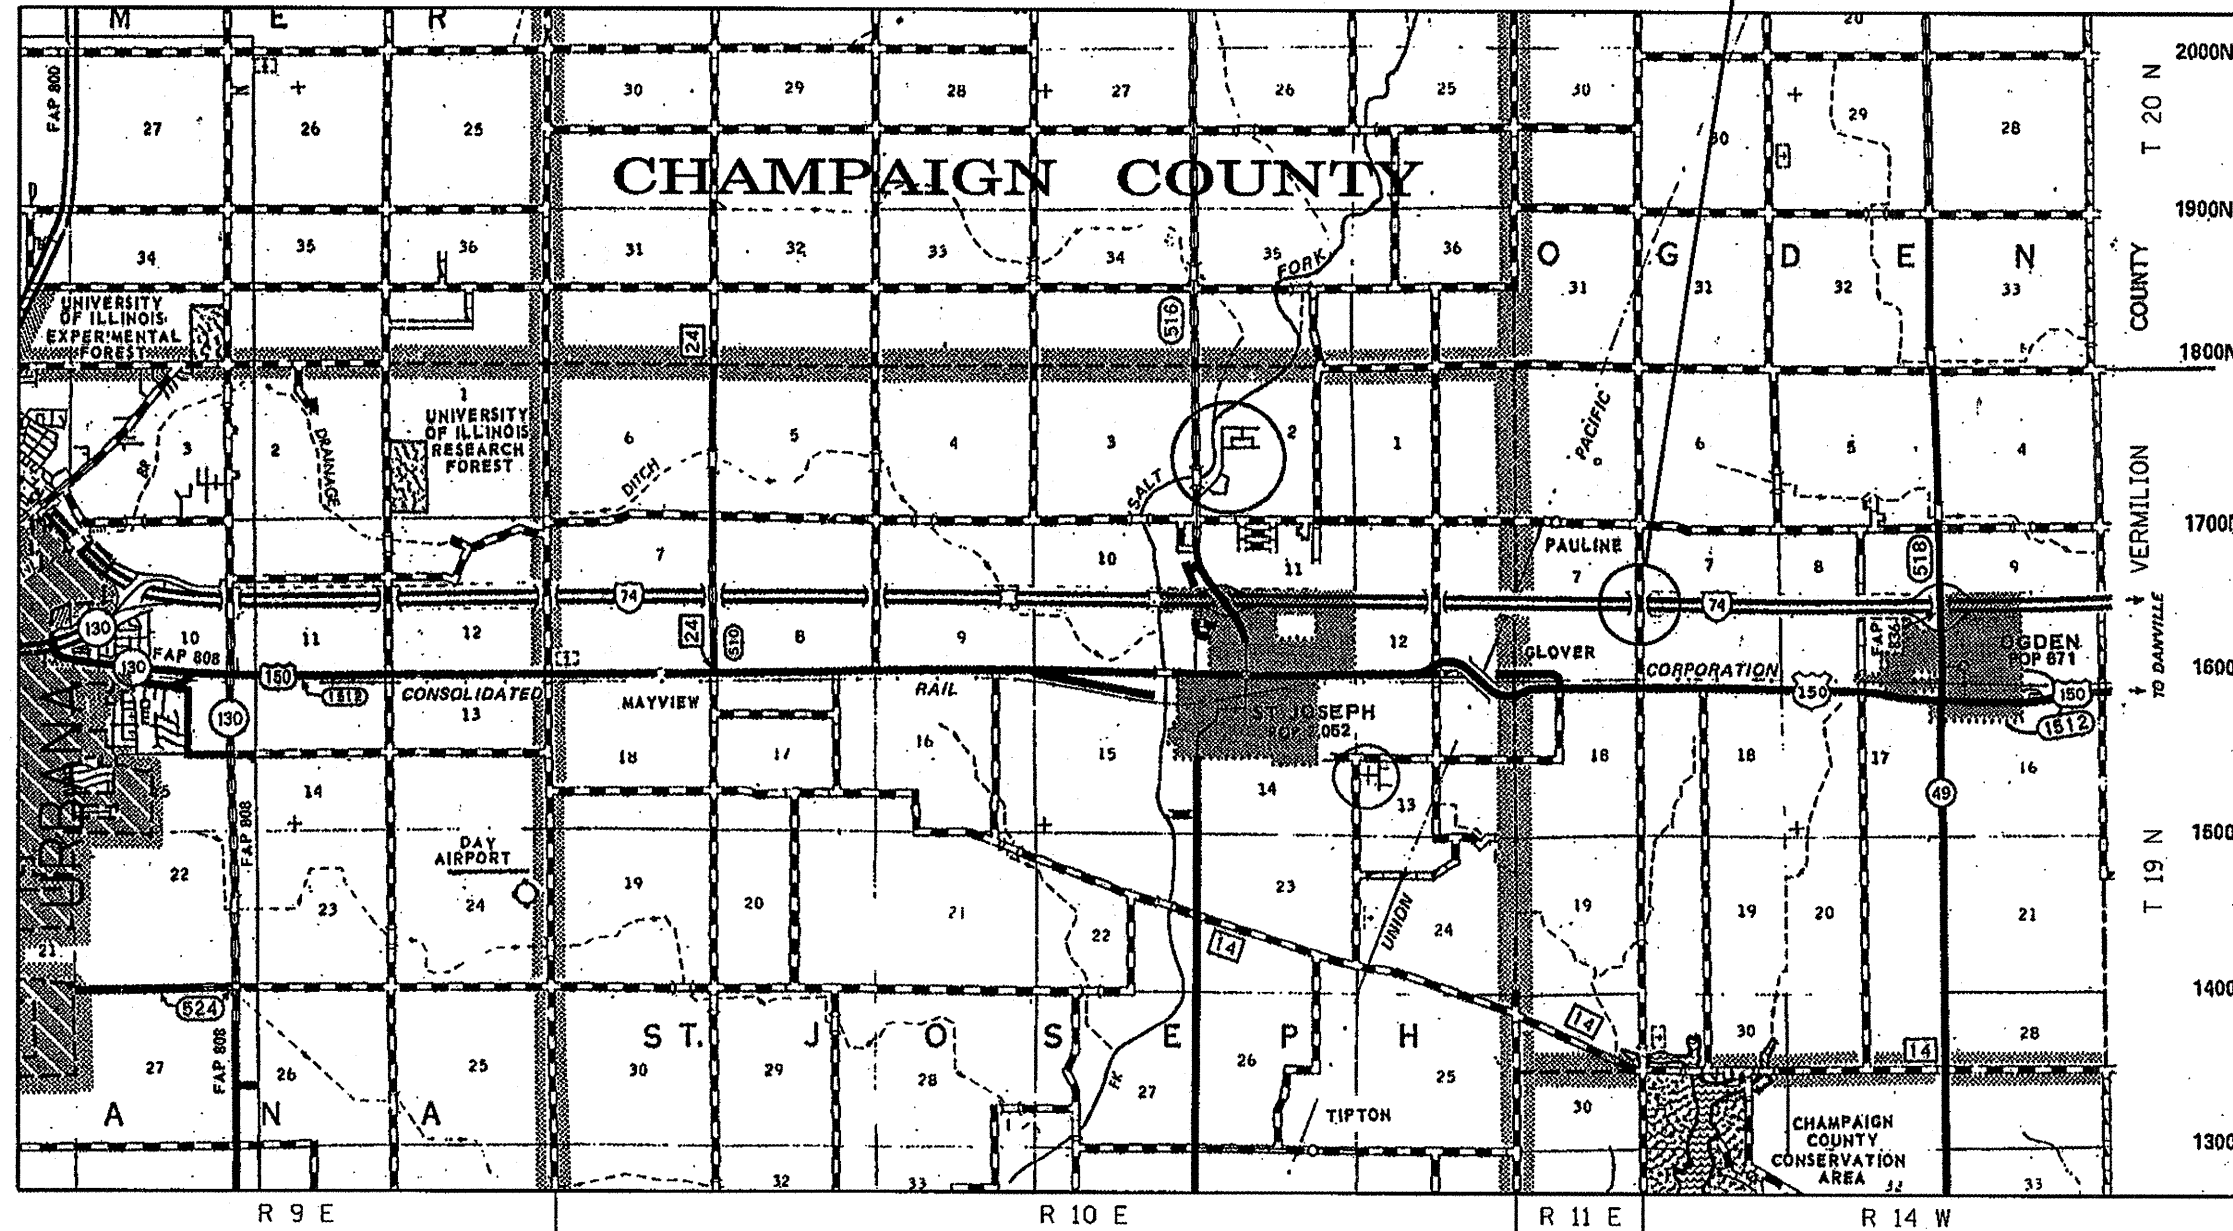

TOTAL LENGTH OF SECTION = 506.00 FEET = 0.096 MILES
 NET LENGTH OF SECTION = 506.00 FEET = 0.096 MILES

FILE NAME = c:\projects\ad578783\78783plans.dgn	USER NAME = collierbv	DESIGNED - RTB	REVISED -	STATE OF ILLINOIS DEPARTMENT OF TRANSPORTATION	LOCATION #1 MAP (SN 010-0183)			F.A.I. RTE.	SECTION	COUNTY	TOTAL SHEETS	SHEET NO.	
		DRAWN - JRP	REVISED -		SCALE:	SHEET NO.	OF SHEETS	STA.	TO STA.	74	(10-92-8,92-91)	13	3
		CHECKED -	REVISED -							* CHAMPAIGN & VERMILION			CONTRACT NO. 70703
		DATE - 01-30-2008	REVISED -							FED. ROAD DIST. NO. (ILLINOIS) FED. AID PROJECT			