


### DETAIL OF EXISTING RUNDOWN UNDER STRUCTURE

#### LOCATION #1 - S.N. 010-0183

EASTBOUND & WESTBOUND LANES

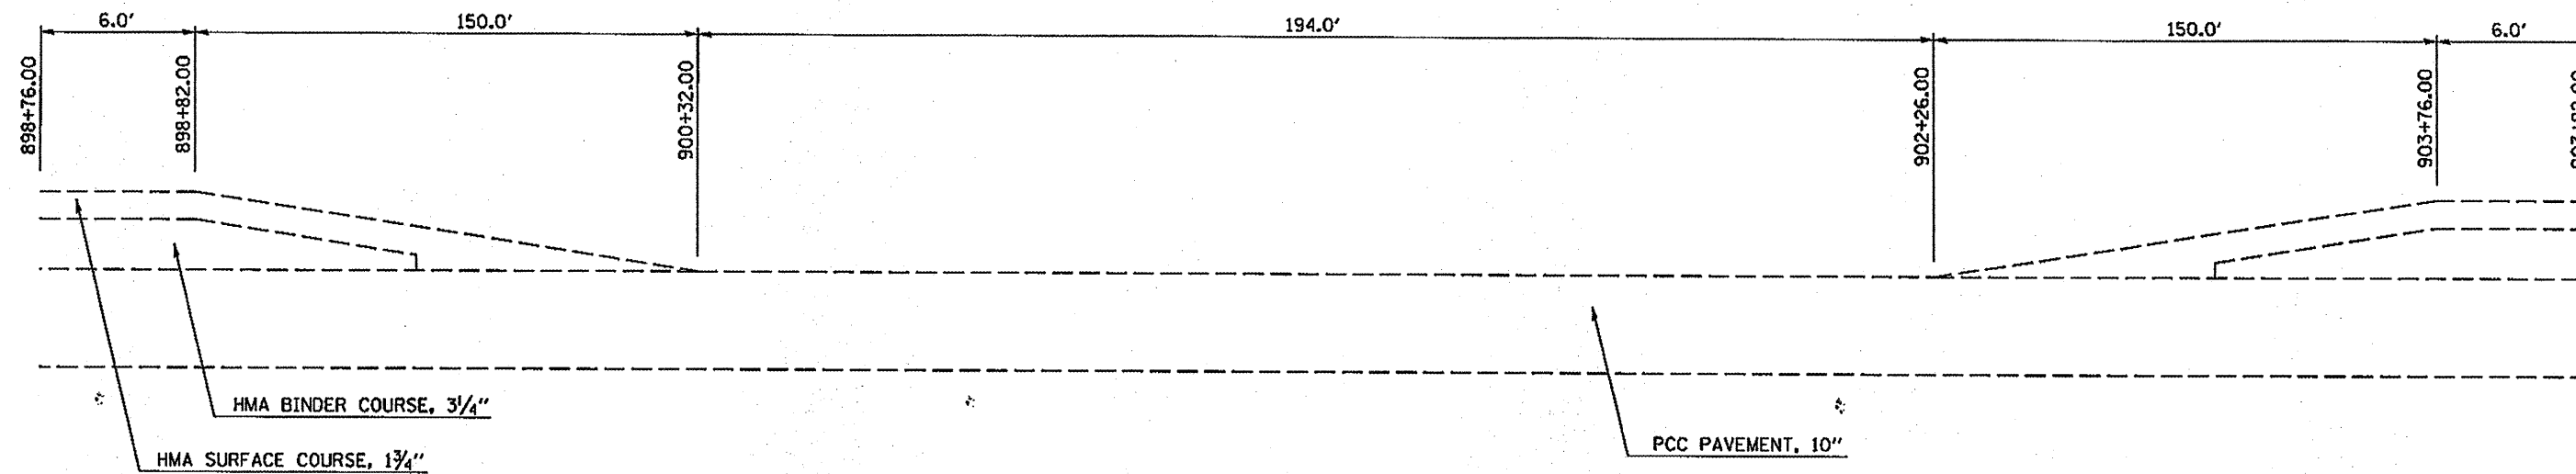


### DETAIL OF PROPOSED RUNDOWN UNDER STRUCTURE

#### LOCATION #1 - S.N. 010-0183

EASTBOUND & WESTBOUND LANES

NOTE: NOT DRAWN TO SCALE

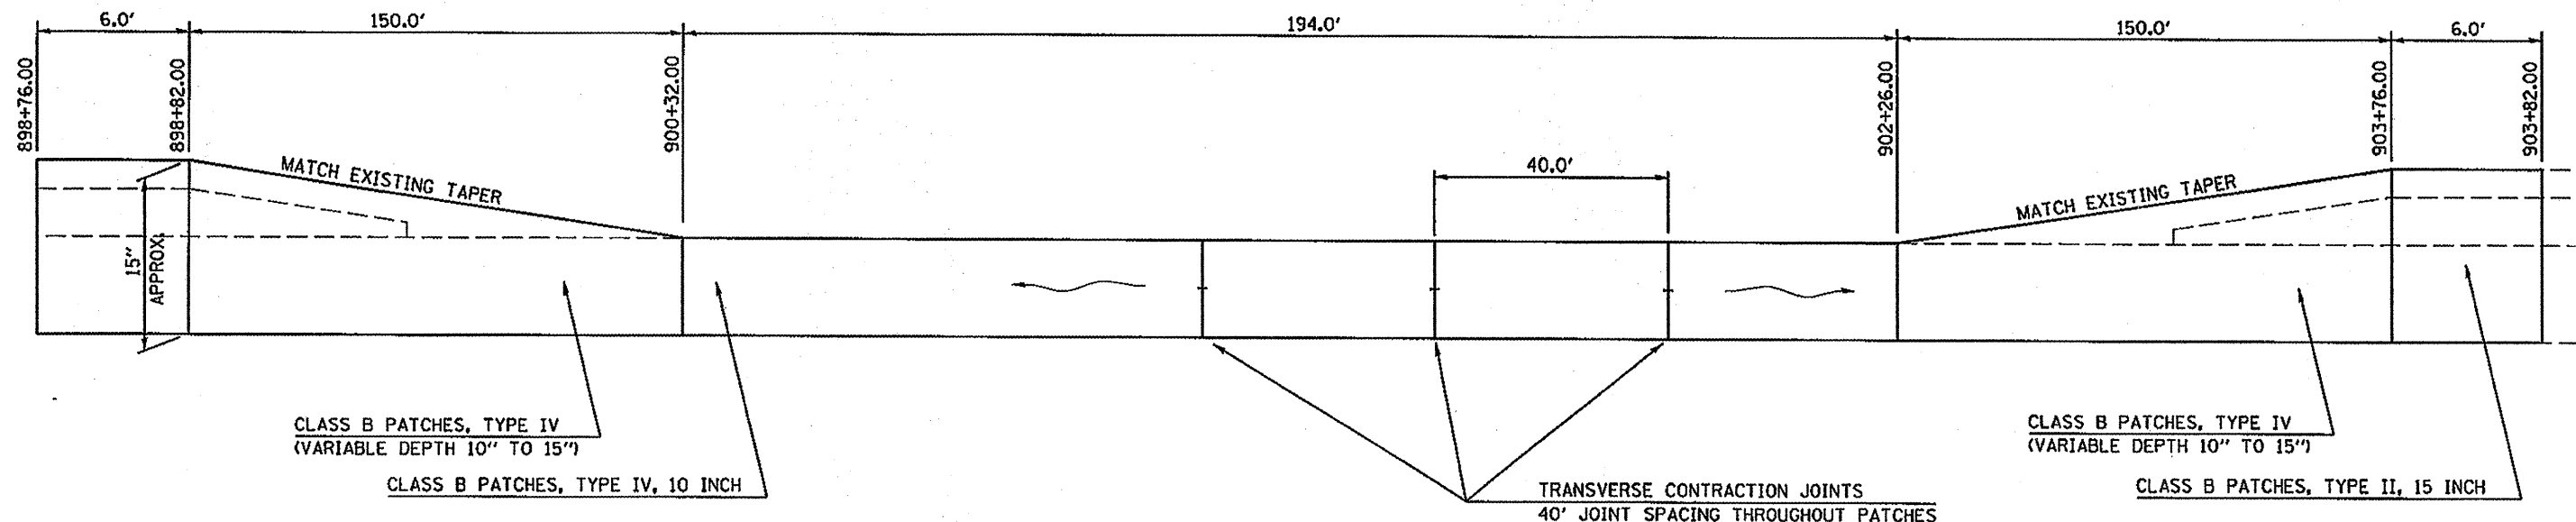

NOTE:  
THE PROPOSED PATCHES SHALL MATCH THE EXISTING PAVEMENT SURFACE ELEVATION IN THE RUNDOWN SECTION.

FILE NAME = c:\projects\01070703\170703plans.dgn	USER NAME = collserbw	DESIGNED - RTB	REVISED -
		DRAWN - JRP	REVISED -
		CHECKED -	REVISED -
		DATE - 01-30-2008	REVISED -

**STATE OF ILLINOIS  
DEPARTMENT OF TRANSPORTATION**

**DETAIL OF EXISTING & PROPOSED RUNDOWN UNDER STRUCTURE  
(LOCATION #1 - SN 010-0183) EASTBOUND & WESTBOUND LANES**

SCALE: NA    SHEET NO.    OF    SHEETS    STA.    TO STA.

F.A.T. RTE. 74	SECTION (10-92-8,92-9)H	COUNTY *	TOTAL SHEETS 13	SHEET NO. 11
* CHAMPAIGN & VERMILION			CONTRACT NO. 70703	
FED. ROAD DIST. NO.    ILLINOIS FED. AID PROJECT				