


## DETAIL OF EXISTING RUNDOWN UNDER STRUCTURE

### LOCATION #2 - S.N. 092-0148

EASTBOUND LANES ONLY

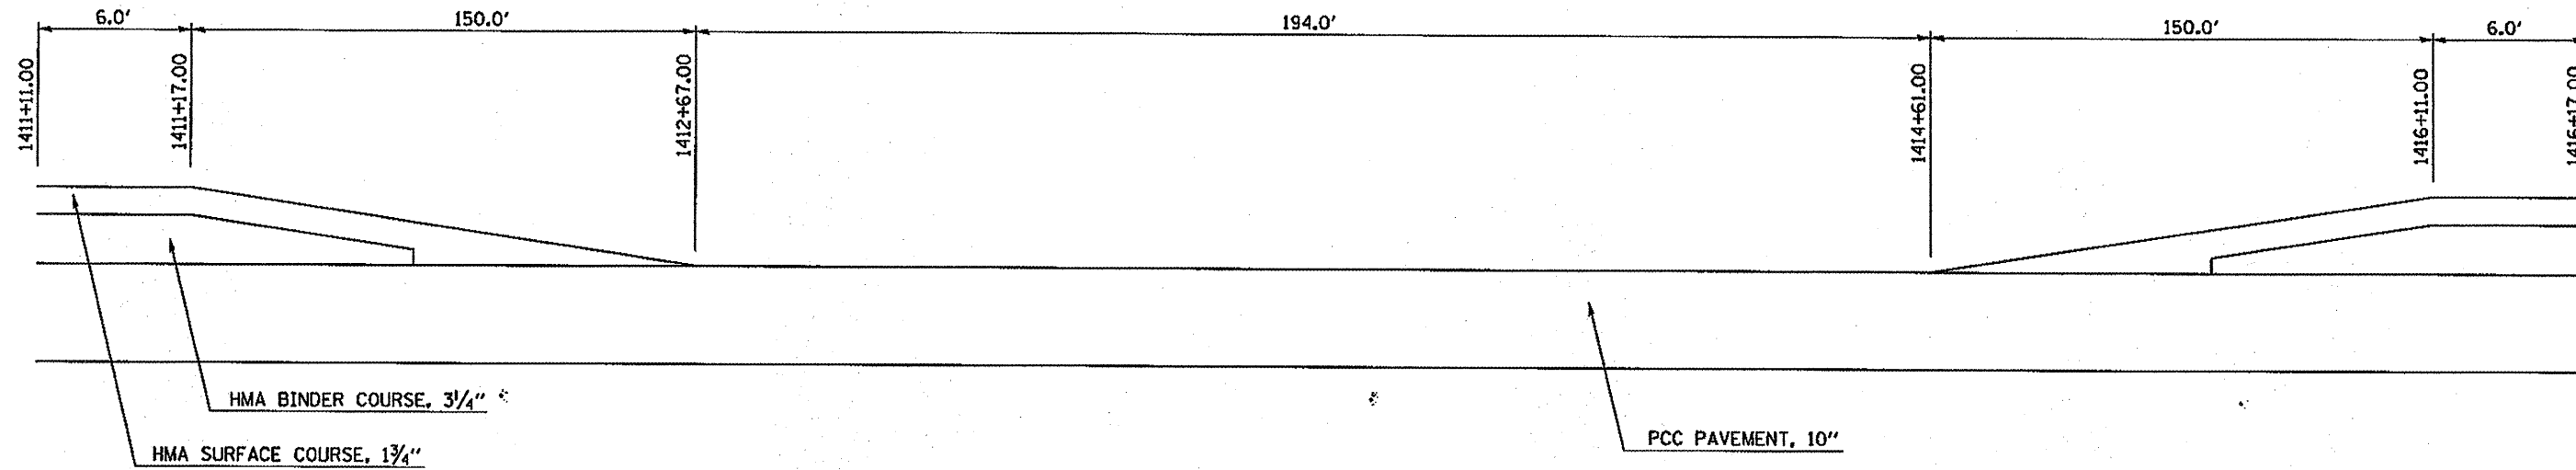


## DETAIL OF PROPOSED RUNDOWN UNDER STRUCTURE

### LOCATION #2 - S.N. 092-0148

EASTBOUND LANES ONLY

NOTE: NOT DRAWN TO SCALE

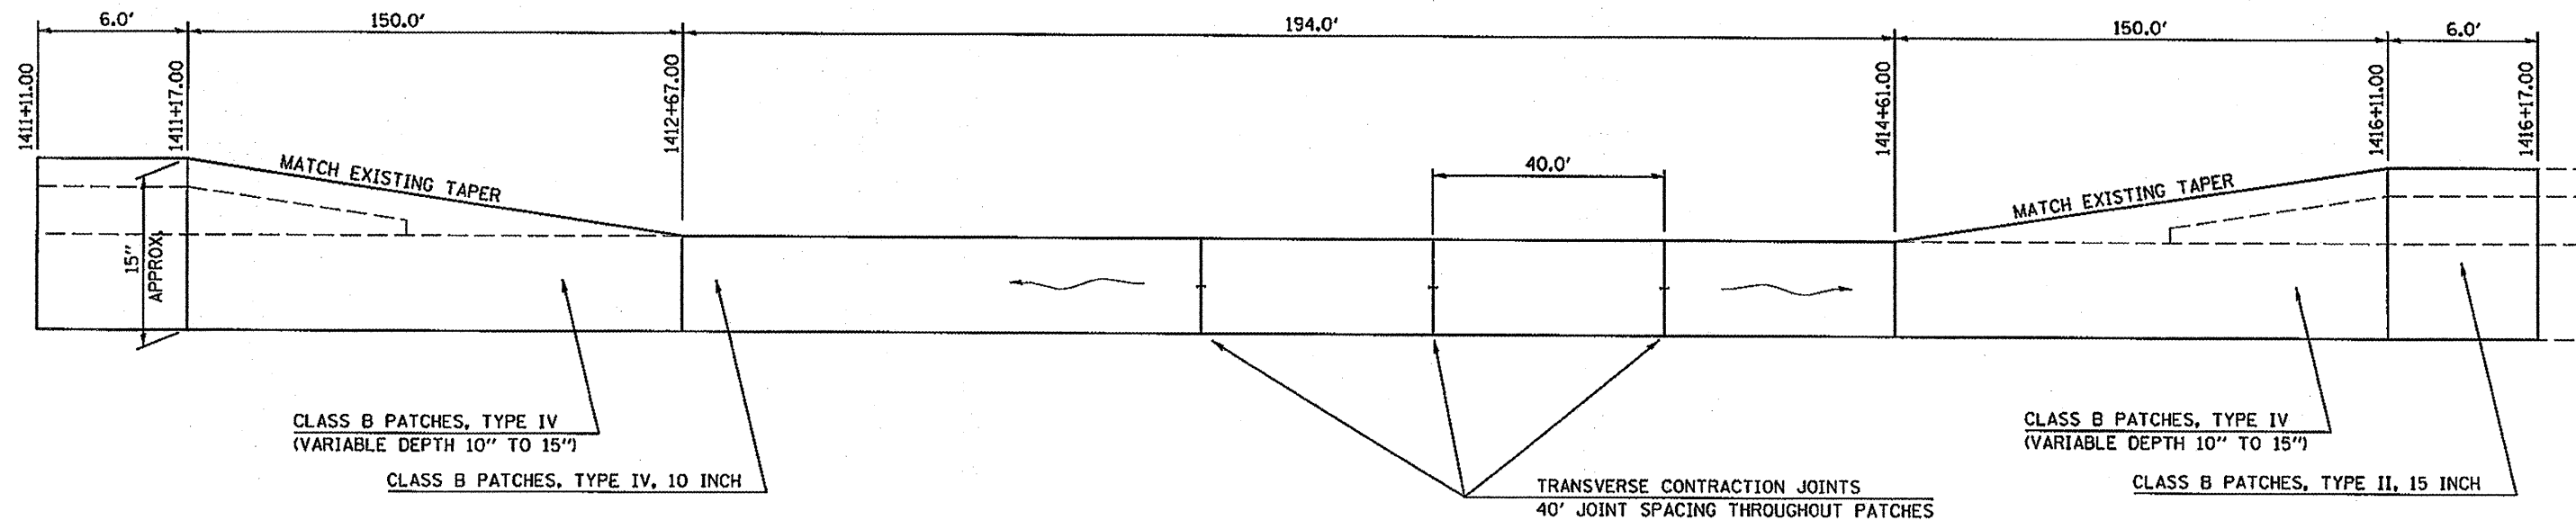

**NOTE:**  
THE PROPOSED PATCHES SHALL MATCH THE EXISTING PAVEMENT SURFACE ELEVATION IN THE RUNDOWN SECTION.

FILE NAME = cr\projects\4570703\70703plans.dgn	USER NAME = callierbv	DESIGNED - RTB	REVISED -
PLOT SCALE = 100.0000' / IN.	DRAWN - JRP	CHECKED -	REVISED -
PLOT DATE = 2/4/2008	DATE - 01-30-2008	REVISIONS	REVISED -

**STATE OF ILLINOIS  
DEPARTMENT OF TRANSPORTATION**

**DETAIL OF EXISTING & PROPOSED RUNDOWN UNDER STRUCTURE  
(LOCATION #2 - SN 092-0148) EASTBOUND LANES ONLY**

SCALE: NA    SHEET NO.    OF SHEETS    STA.    TO STA.

F.A.I. RTE.	SECTION	COUNTY	TOTAL SHEETS	SHEET NO.
74	(10-92-8,92-9)I	*	13	12
* CHAMPAIGN & VERMILION			CONTRACT NO. 70703	
FED. ROAD DIST. NO.		ILLINOIS FED. AID PROJECT		