


EXISTING TYPICAL SECTION

F. A. I. ROUTE 74

STATION TO STATION

(WB) 1880+00.00	1899+61.79 (WB)
(EB) 1880+00.00	1899+74.81 (EB)
(WB) 1914+82.50	1943+47.50 (WB)
(EB) 1913+52.50	1940+97.50 (EB)

BRIDGE OMISSIONS	
STATION TO	STATION
1890+32.22	1892+08.94

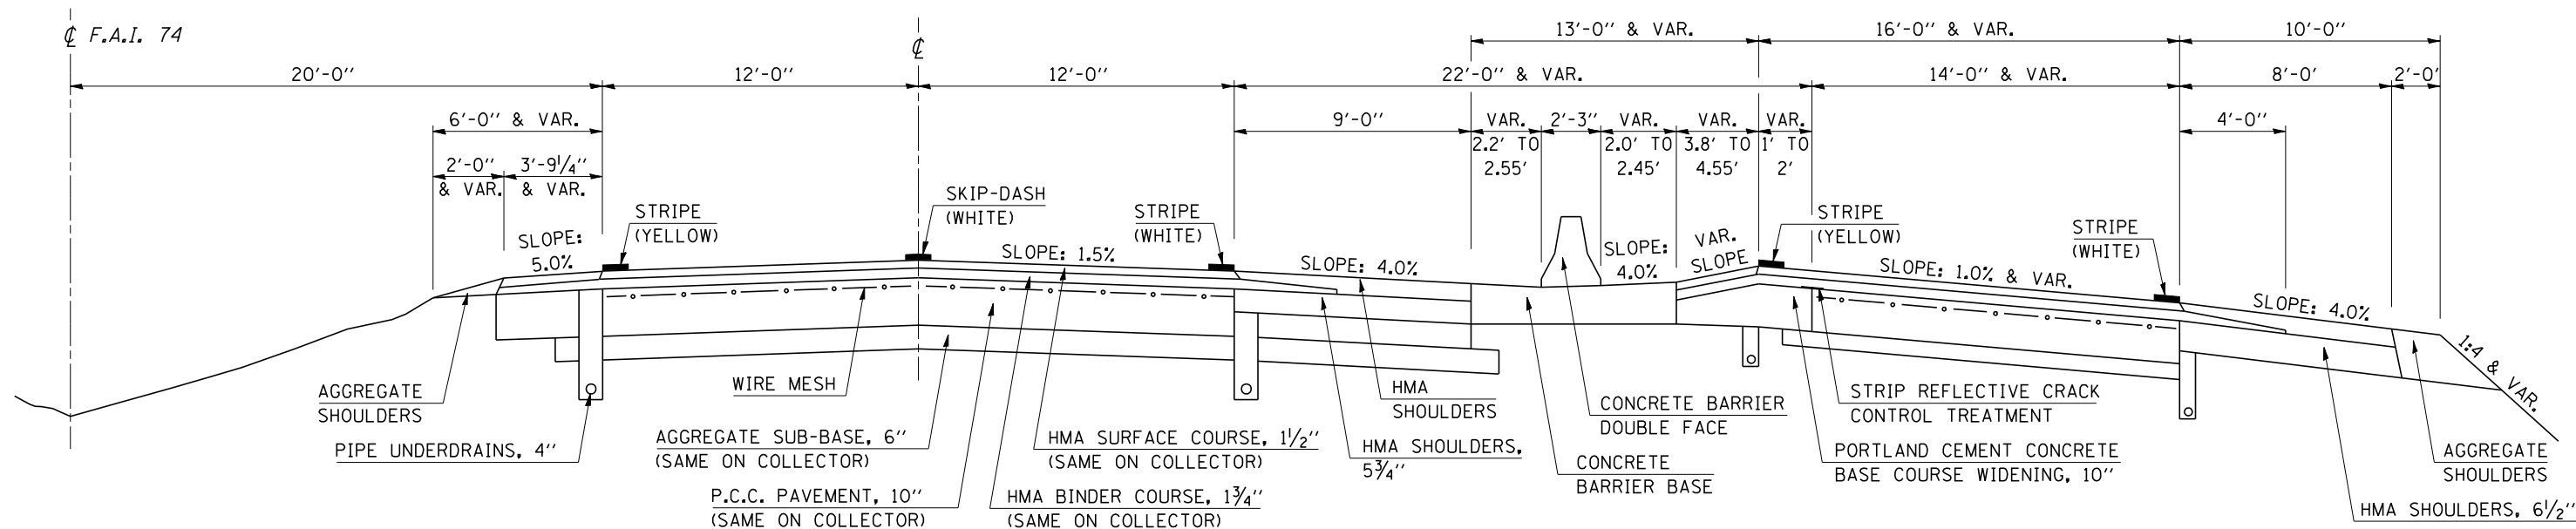


EXISTING TYPICAL SECTION

F. A. I. ROUTE 74

STATION TO STATION

(WB) 1899+61.79	1908+00.00 (WB)
(EB) 1899+74.81	1908+00.00 (EB)

BRIDGE OMISSIONS	
STATION TO	STATION
(WB) 1899+61.79	1902+53.00
(EB) 1899+74.81	1902+65.00

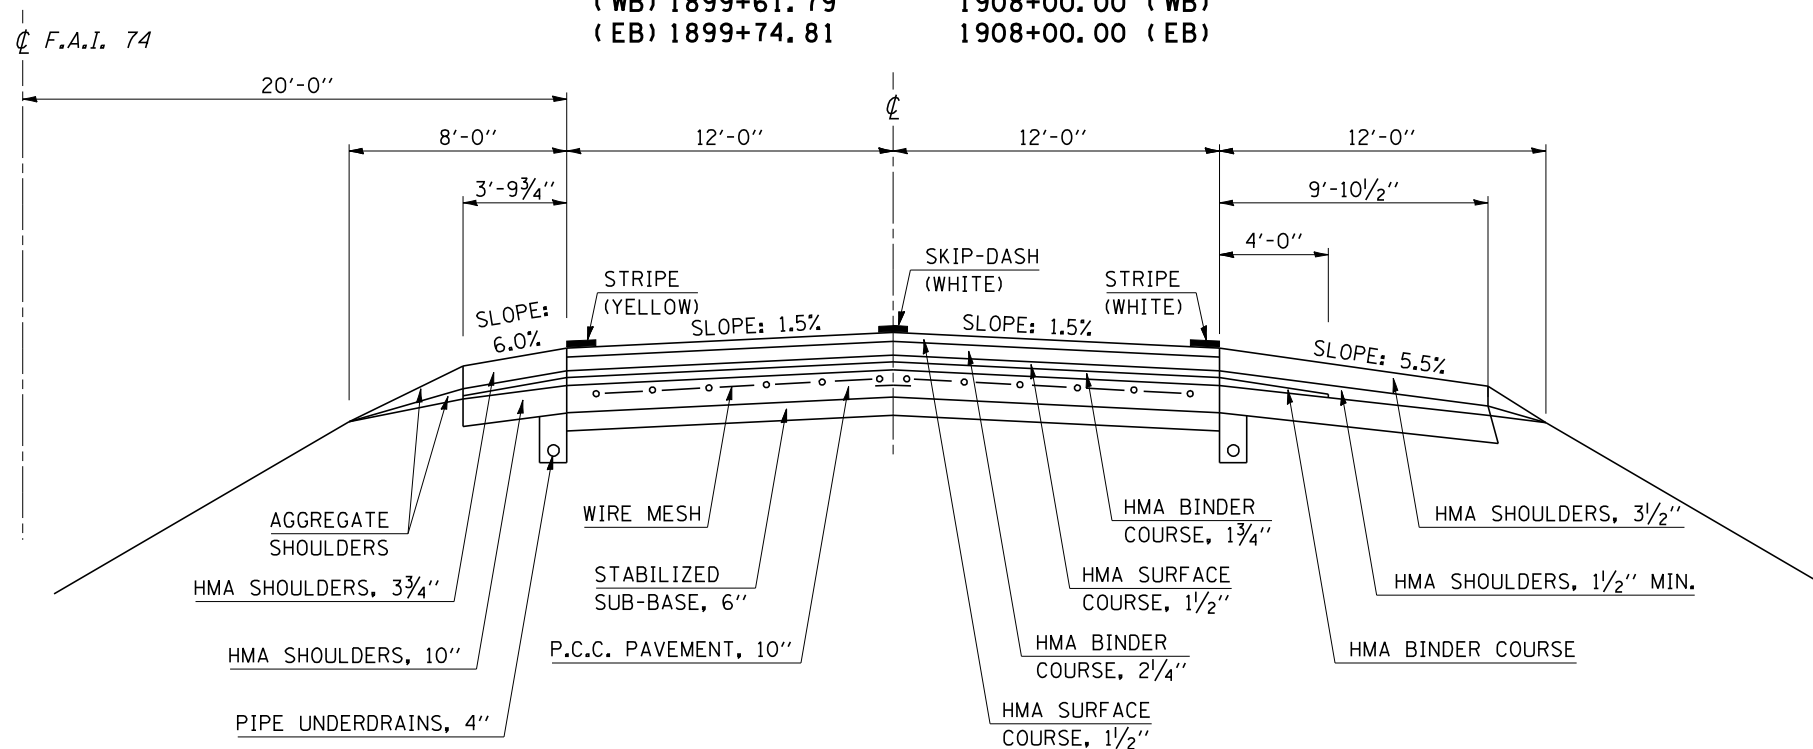

FILE NAME = c:\projects\d570705\70705plans.dgn

USER NAME = collierbw
 PLOT SCALE = 100.0000' / IN.
 PLOT DATE = 3/13/2008

DESIGNED - RTB
 DRAWN - JRP
 CHECKED -
 DATE - 12-07

REVISED -
 REVISED -
 REVISED -
 REVISED -

STATE OF ILLINOIS
 DEPARTMENT OF TRANSPORTATION

EXISTING TYPICAL SECTIONS

SCALE: NA SHEET NO. 1 OF 2 SHEETS STA. TO STA.

F.A.I. RTE.	SECTION	COUNTY	TOTAL SHEETS	SHEET NO.
74	(92-111)	VERMILION	17	5
CONTRACT NO. 70705				
FED. ROAD DIST. NO. ILLINOIS FED. AID PROJECT				