


EXISTING TYPICAL CROSS SECTION (FAS 1514)

STATION 300+19.00 TO STATION 381+99.11

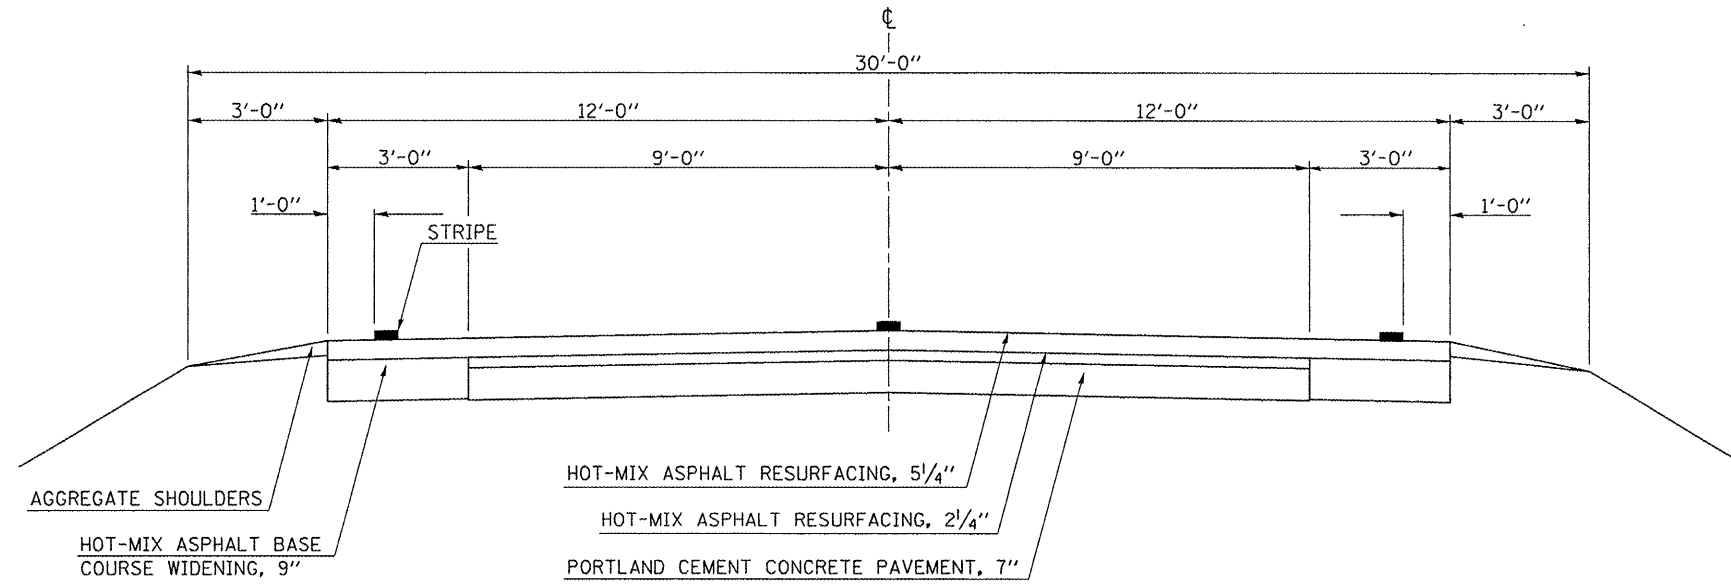

• FAU 7123 (IL 10)
FAS 1514 (IL 10)

FILE NAME c:\projects\0570722\70722plan.dgn	USER NAME = piersonbr	DESIGNED - CRG	REVISED -	STATE OF ILLINOIS DEPARTMENT OF TRANSPORTATION	EXISTING TYPICAL CROSS SECTIONS	F.A. RTE.	SECTION	COUNTY	TOTAL SHEETS	SHEET NO.
	PLOT SCALE = 40.0000' / IN.	DRAWN - BBP	REVISIED -			•	09PPP	CHAMPAIGN	13	6
PLOT DATE = 3/25/2008	CHECKED -	DATE - 03/18/08	REVISIED -	SCALE: NONE	SHEET NO. 2 OF 2 SHEETS	STA.	TO STA.	FED. ROAD DIST. NO.	ILLINOIS FED. AID PROJECT	CONTRACT NO. 70722