


③ PROPOSED TYPICAL CROSS SECTION (FAS 1514)

① STATION 300+19.00 TO STATION 381+99.11

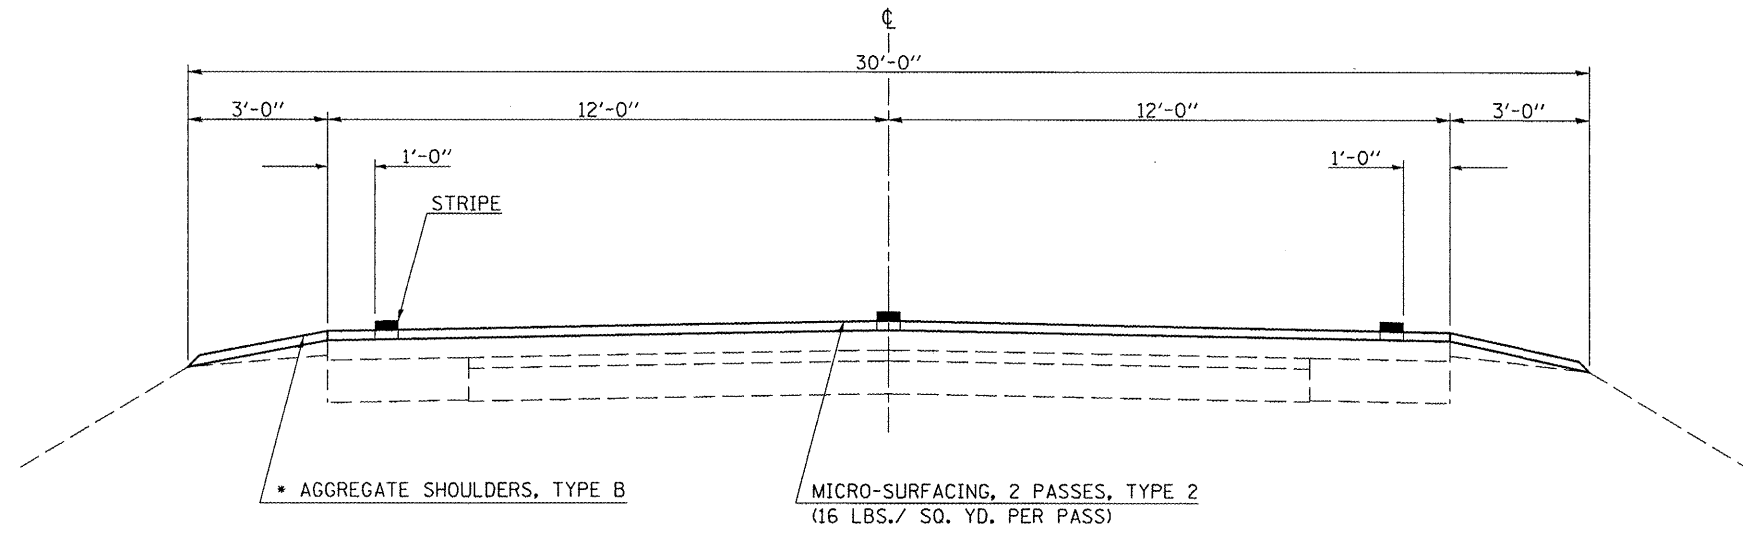

* SHOULDER QUANTITIES WERE FIGURED AT 3 FT. WIDE AND 1 IN. DEEP

* FAU 7123 (IL 10)
FAS 1514 (IL 10)

| | | | | | | | | | | | | |
|--|-----------------------------|-----------------|-----------|---|--|------|---------|---|---------|-----------|--------------|-----------|
| FILE NAME - c:\projects\4570722\70722plan.dgn | USER NAME = p1ersonbr | DESIGNED - CRG | REVISED - | STATE OF ILLINOIS DEPARTMENT OF TRANSPORTATION | PROPOSED TYPICAL CROSS SECTIONS | | | F.A. RTE. | SECTION | COUNTY | TOTAL SHEETS | SHEET NO. |
| | PLOT SCALE = 40.0000' / IN. | DRAWN - BBP | REVISED - | | | | | * | 09PPP | CHAMPAIGN | 13 | 8 |
| PLOT DATE = 3/25/2008 | CHECKED - | DATE - 03/18/08 | REVISED - | SCALE: NONE | SHEET NO. 2 OF 2 SHEETS | STA. | TO STA. | CONTRACT NO. 70722 | | | | |
| | | | | | | | | FED. ROAD DIST. NO. [ILLINOIS] FED. AID PROJECT | | | | |