


F.A.I. RTE.	SECTION	COUNTY	TOTAL SHEETS	SHEET NO.
72	(84-9)RS-6(G)Z	SANGAMON	425	16
STA.		TO STA.		
FED. ROAD DIST. NO.	ILLINOIS	FED. AID PROJECT		

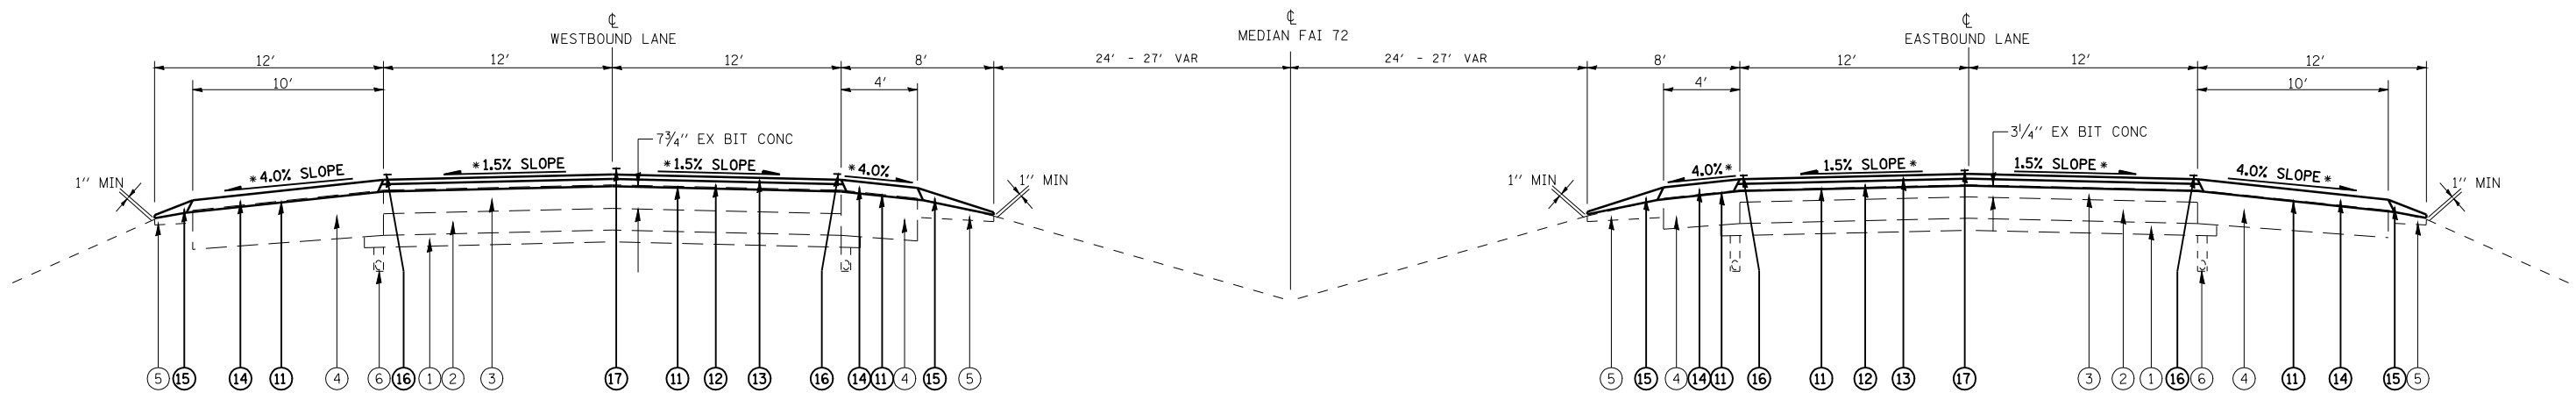

WB LANES

STA 553+65.00 TO STA 571+05.03 BK
 STA 569+30.74 AH TO STA 607+28.96
 STA 610+29.87 TO STA 628+40.00
 OMISSION STA 607+28.96 TO STA 610+29.87

EB LANES

STA 553+65.00 TO STA 571+05.03 BK
 STA 569+30.74 AH TO STA 606+81.87
 STA 609+73.10 TO STA 628+40.00
 OMISSION STA 606+81.87 TO STA 609+73.10

EXISTING LEGEND

- ① EX GRANULAR MATERIAL 4"
- ② EX CRPCC (7" WBL, 8" EBL)
- ③ EX BITUMINOUS SURFACE COURSE (THICKNESS VARIES)
- ④ EX BIT SHOULDERS (THICKNESS VARIES)
- ⑤ EX AGGREGATE SHOULDERS
- ⑥ EX PIPE UNDERDRAINS 4"

PROPOSED LEGEND

- ⑪ PR BITUMINOUS SURFACE REMOVAL 1/2 "
- ⑫ PR POLYMERIZED HOT-MIX ASPHALT BINDER COURSE, IL-19.0, N105, 2 1/2 "
- ⑬ PR POLYMERIZED HOT-MIX ASPHALT SURFACE COURSE, MIX "E", N105, 1 1/2 "
- ⑭ PR HOT-MIX ASPHALT SURFACE COURSE, MIX "C", N30, 4 "
- ⑮ PR AGGREGATE SHOULDERS, TYPE B
- ⑯ PR URETHANE PAVEMENT MARKING - LINE 5"
- ⑰ PR PREFORMED PLASTIC PAVEMENT MARKING, TYPE B - INLAID - LINE 5"

* MATCH EXISTING CROSS SLOPES AT TRANSITIONS AND SUPER ELEVATED SECTIONS

REVISIONS	
NAME	DATE

ILLINOIS DEPARTMENT OF TRANSPORTATION

TYPICAL SECTIONS

FAI 72 (I-72)
 SECTION (84-9)RS-6 (G)Z
 SANGAMON COUNTY

SCALE: VERT.
 HORIZ.
 DATE

DRAWN BY
 CHECKED BY