


FAU ROUTE	SECTION	COUNTY	TOTAL SHEETS	SHEET NO.
8071	*	SANGAMON	425	57
STA.		TO STA.		
FED. ROAD DIST. NO.	ILLINOIS	FED. AID PROJECT		
(84-9) RS-6; (G)Z *				


NOTE: EMBANKMENT/SUBGRADE CONSTRUCTED IN THE PRIOR GRADING & STRUCTURES CONTRACT TO APPROXIMATELY 3" ABOVE PROPOSED BOTTOM OF PAVEMENT. SEE STATION CROSS SECTIONS.

[A] STA 182+18.96 TO STA 182+51.59 TRANSITION 5.96' TO 3'

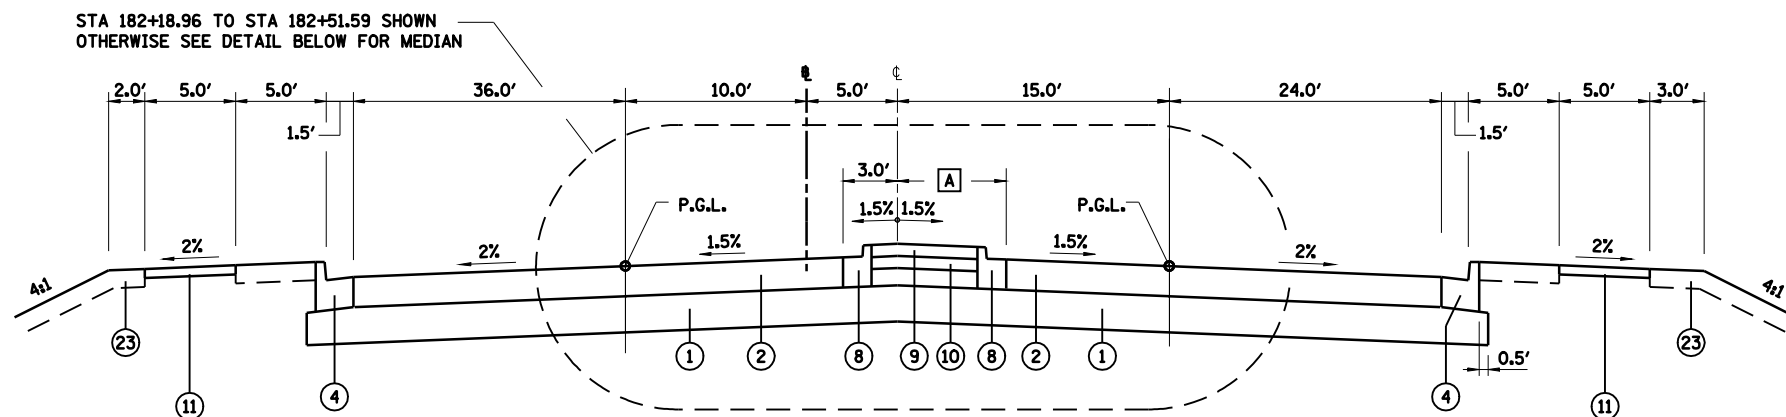

LINCOLNSHIRE BOULEVARD

STA 182+18.96 TO STA 183+36.46

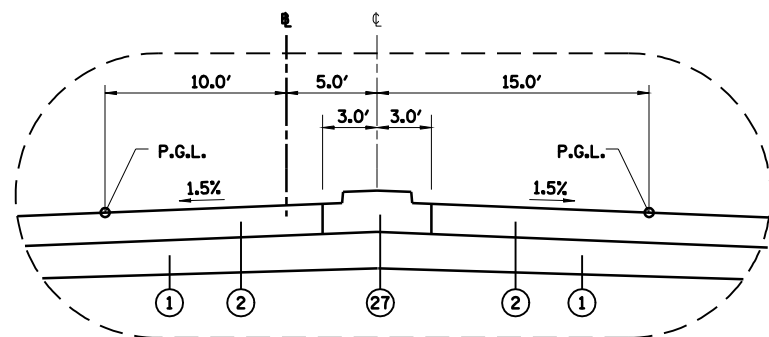

STA 182+51.59 TO STA 183+36.46

LEGEND

- | | |
|---|--|
| ① PROCESSING MODIFIED SOILS 12" | ⑭ NOT USED |
| ② HOT-MIX ASPHALT PAVEMENT (FULL DEPTH), 13" | ⑮ HOT-MIX ASPHALT SURFACE COURSE, MIX "C", N30 |
| ③ SUBBASE GRANULAR MATERIAL, TYPE C | ⑯ SUBBASE GRANULAR MATERIAL, TYPE A |
| ④ COMBINATION CONCRETE CURB AND GUTTER, TYPE B-6.18 | ⑰ AGGREGATE SHOULDERS, TYPE B 4" |
| ⑤ HOT-MIX ASPHALT SHOULDERS, 9" | ⑱ AGGREGATE BASE COURSE, TYPE A 6" |
| ⑥ HOT-MIX ASPHALT SHOULDERS, 13" | ⑲ SAWING PAVEMENT (FULL DEPTH) |
| ⑦ COMBINATION CONCRETE CURB AND GUTTER, TYPE B-6.24 | ⑳ HOT-MIX ASPHALT PAVEMENT (FULL DEPTH), 14" |
| ⑧ COMBINATION CONCRETE CURB AND GUTTER, TYPE B-6.12 | ㉑ BITUMINOUS CONCRETE SHOULDER REMOVAL |
| ⑨ CONCRETE MEDIAN SURFACE, 4" | ㉒ PAVEMENT REMOVAL |
| ⑩ SUBBASE GRANULAR MATERIAL, TYPE C 4" | ㉓ TOPSOIL PLACEMENT 6" |
| ⑪ PORTLAND CEMENT CONCRETE SIDEWALK 4" | ㉔ PIPE UNDERDRAIN STD 601001 |
| ⑫ AGGREGATE SHOULDERS, TYPE B 10" | ㉕ CONCRETE MEDIAN, TYPE SB-6.24 (SPECIAL) |
| ⑬ HOT-MIX ASPHALT PAVEMENT (FULL DEPTH), 10" | ㉖ SUBBASE GRANULAR MATERIAL, TYPE A 12" |
| | ㉗ CONCRETE MEDIAN, TYPE SB-6.12 |

REVISIONS	
NAME	DATE

ILLINOIS DEPARTMENT OF TRANSPORTATION
 TYPICAL SECTIONS LINCOLNSHIRE BLVD
 FAI-72, MACARTHUR BLVD
 SECTION
 (84-9) RS-6; (G)Z
 SANGAMON COUNTY, ILLINOIS

SCALE: VERT. _____
 HORIZ. _____
 DATE: Mar-20-2008 07:51:18AM
 DRAWN BY: CLG
 CHECKED BY: JAD



LAYOUT	CLG	09/17/07
DRAWN	CLG	09/17/07
REVIEWED	JMM	09/17/07