


FAU ROUTE	SECTION	COUNTY	TOTAL SHEETS	SHEET NO.
8071	*	SANGAMON	425	60
STA.		TO STA.		
FED. ROAD DIST. NO.	ILLINOIS	FED. AID PROJECT		
(84-9) RS-6; (G)Z *				

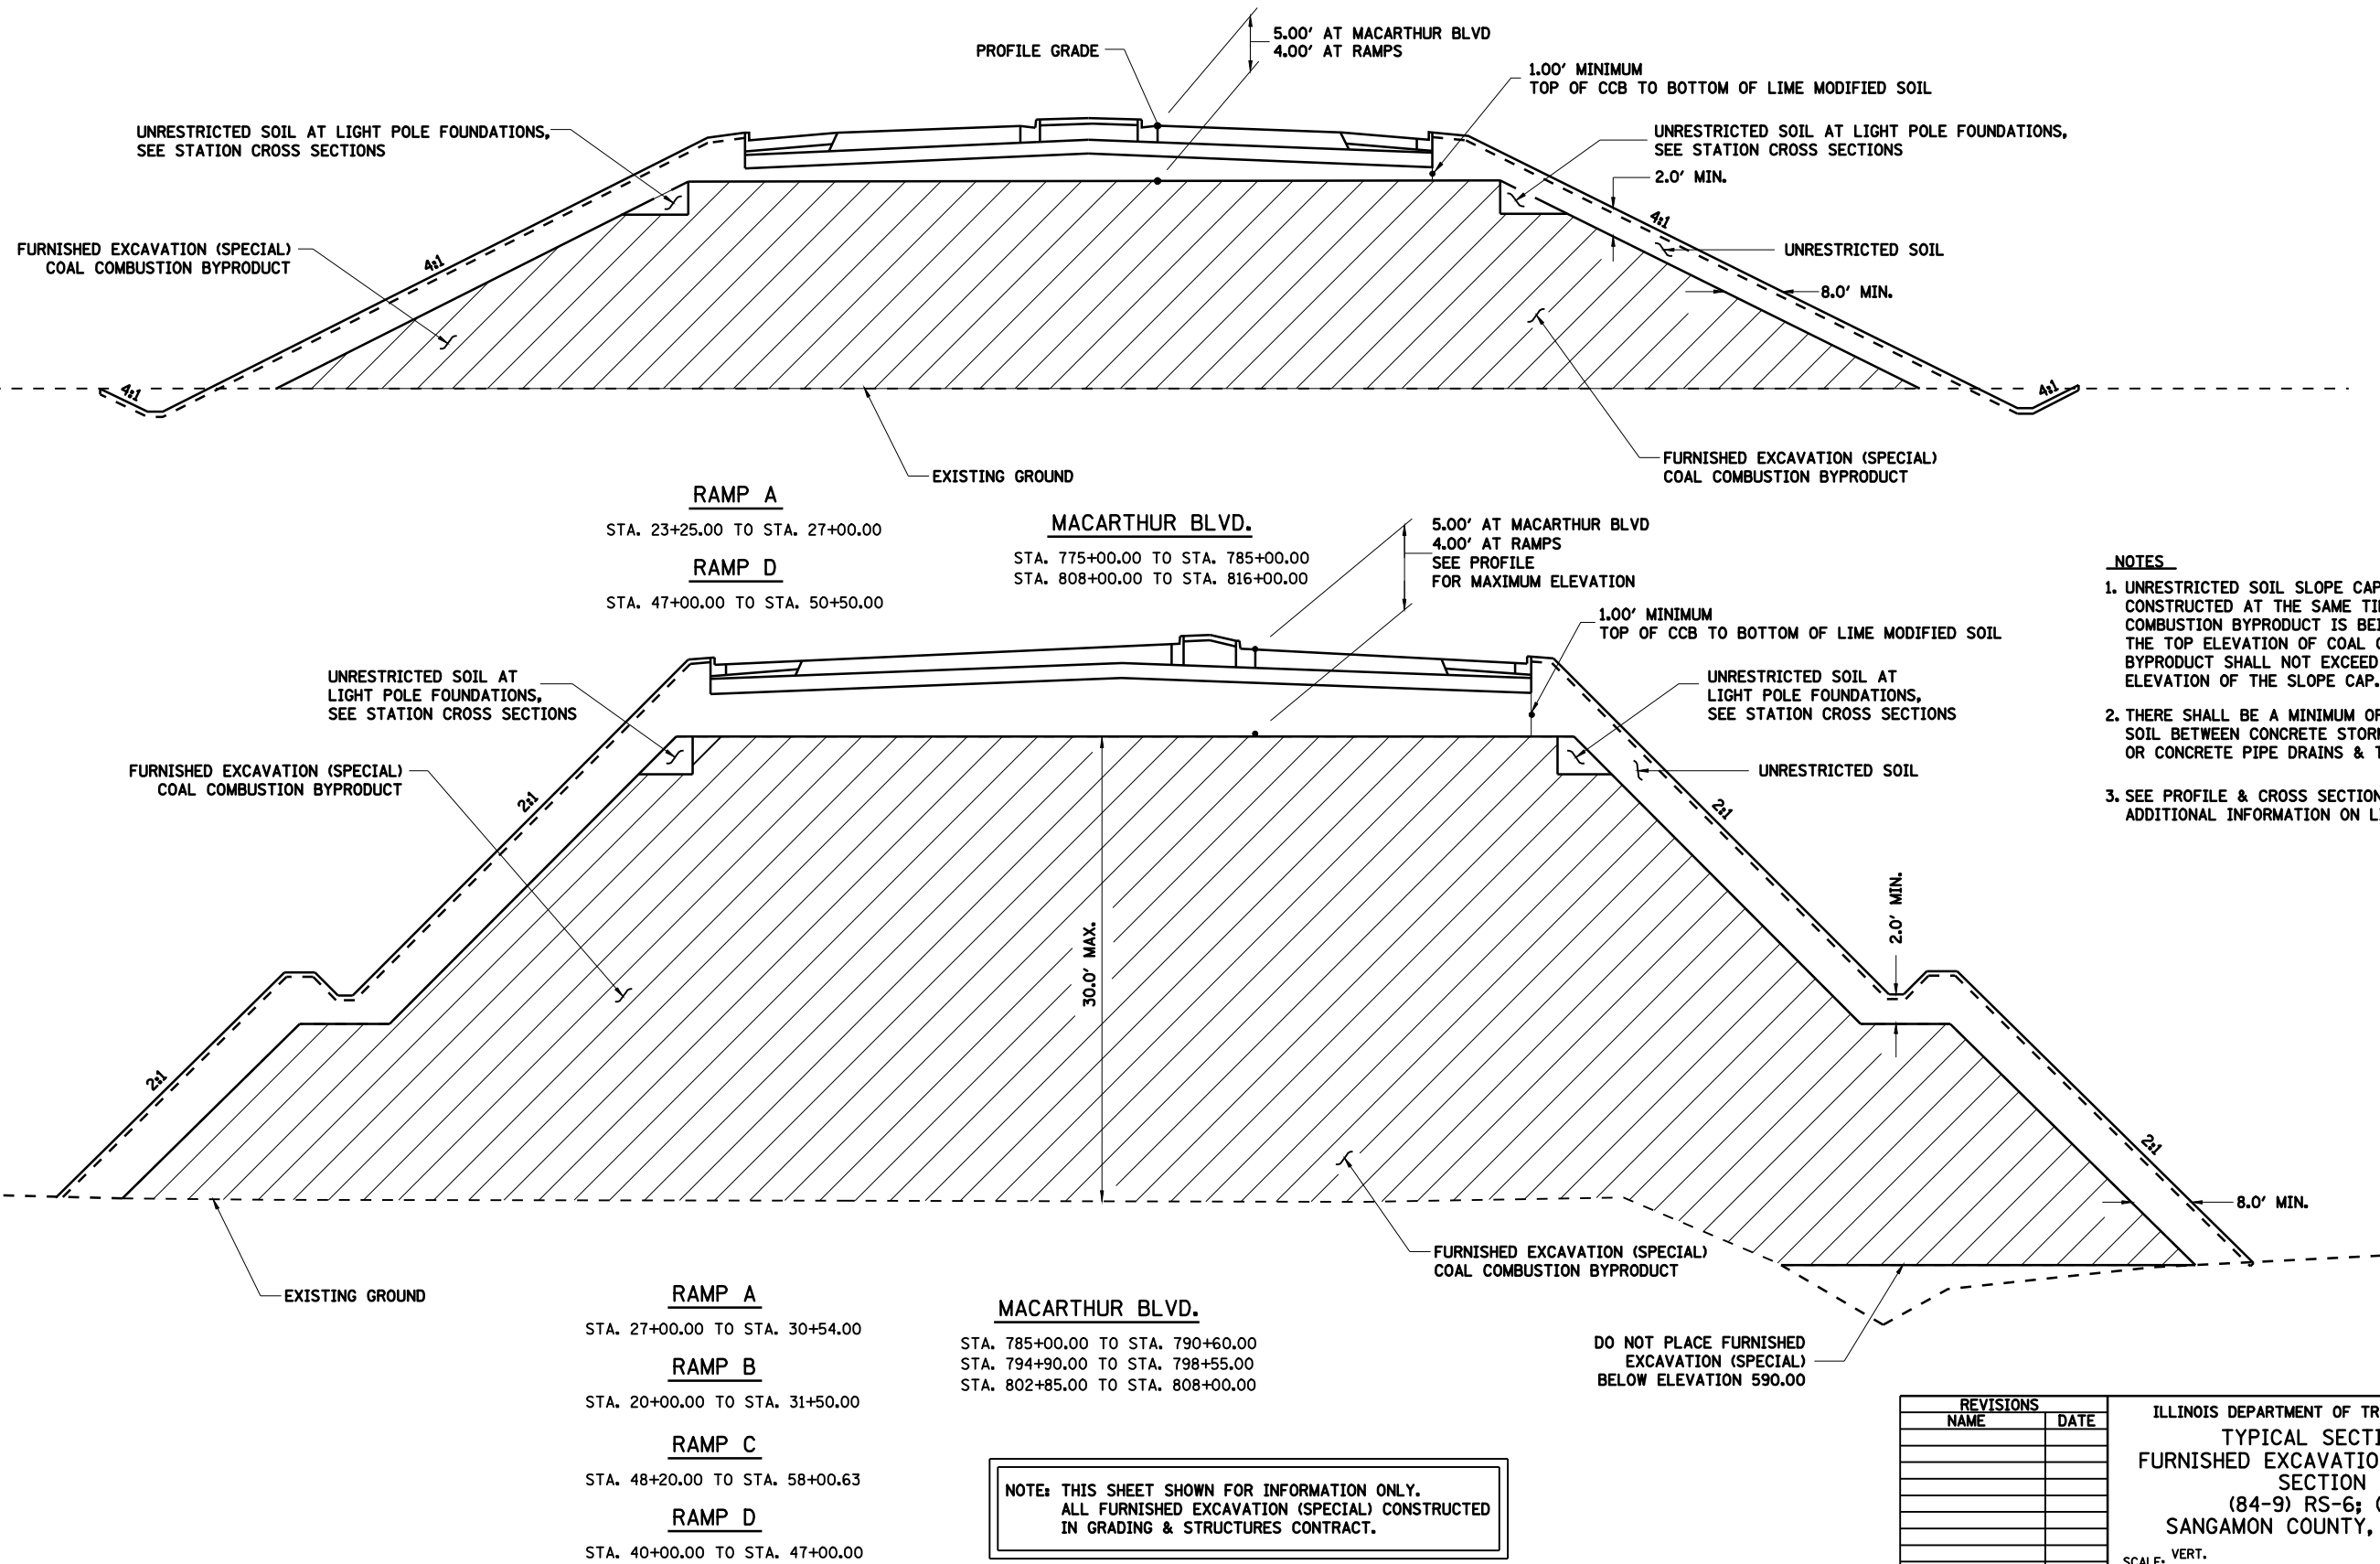

- NOTES**
- UNRESTRICTED SOIL SLOPE CAP SHALL BE CONSTRUCTED AT THE SAME TIME AS COAL COMBUSTION BYPRODUCT IS BEING PLACED. THE TOP ELEVATION OF COAL COMBUSTION BYPRODUCT SHALL NOT EXCEED THE TOP ELEVATION OF THE SLOPE CAP.
 - THERE SHALL BE A MINIMUM OF 1'-0" OF SOIL BETWEEN CONCRETE STORM SEWERS OR CONCRETE PIPE DRAINS & THE CCB.
 - SEE PROFILE & CROSS SECTIONS FOR ADDITIONAL INFORMATION ON LIMITS OF CCB.

NOTE: THIS SHEET SHOWN FOR INFORMATION ONLY. ALL FURNISHED EXCAVATION (SPECIAL) CONSTRUCTED IN GRADING & STRUCTURES CONTRACT.

REVISIONS	
NAME	DATE

ILLINOIS DEPARTMENT OF TRANSPORTATION
 TYPICAL SECTIONS
 FURNISHED EXCAVATION (SPECIAL) SECTION
 (84-9) RS-6; (G)Z
 SANGAMON COUNTY, ILLINOIS

SCALE: VERT. _____
 HORIZ. _____
 DATE: Mar-20-2008 07:51:25AM

DRAWN BY: CLG
 CHECKED BY: JWM



09/17/07
 09/17/07
 09/17/07
 09/17/07