
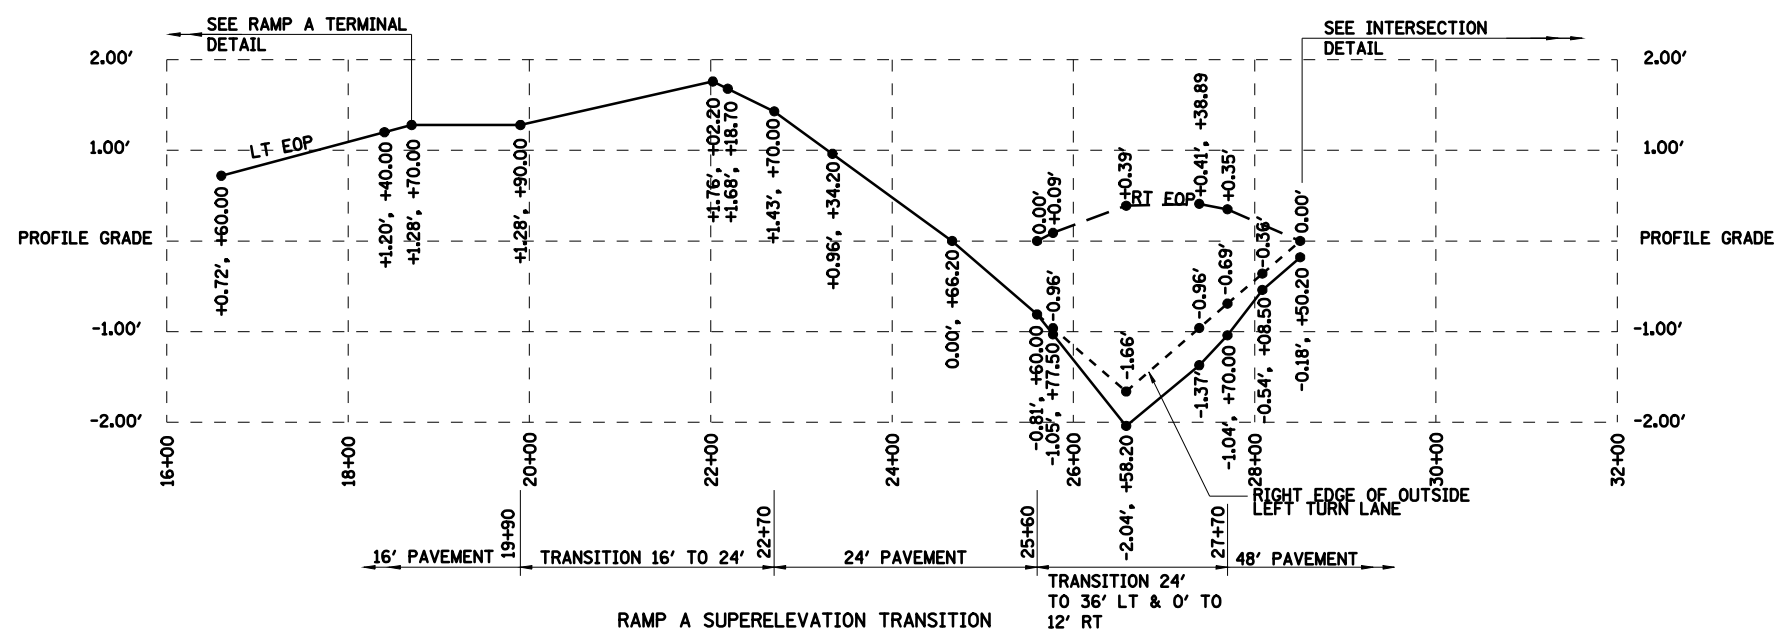


FAU ROUTE	SECTION	COUNTY	TOTAL SHEETS	SHEET NO.
8071	*	SANGAMON	425	110
STA.		TO STA.		
FED. ROAD DIST. NO.	ILLINOIS	FED. AID PROJECT		
(84-9) RS-6; (G)Z *				

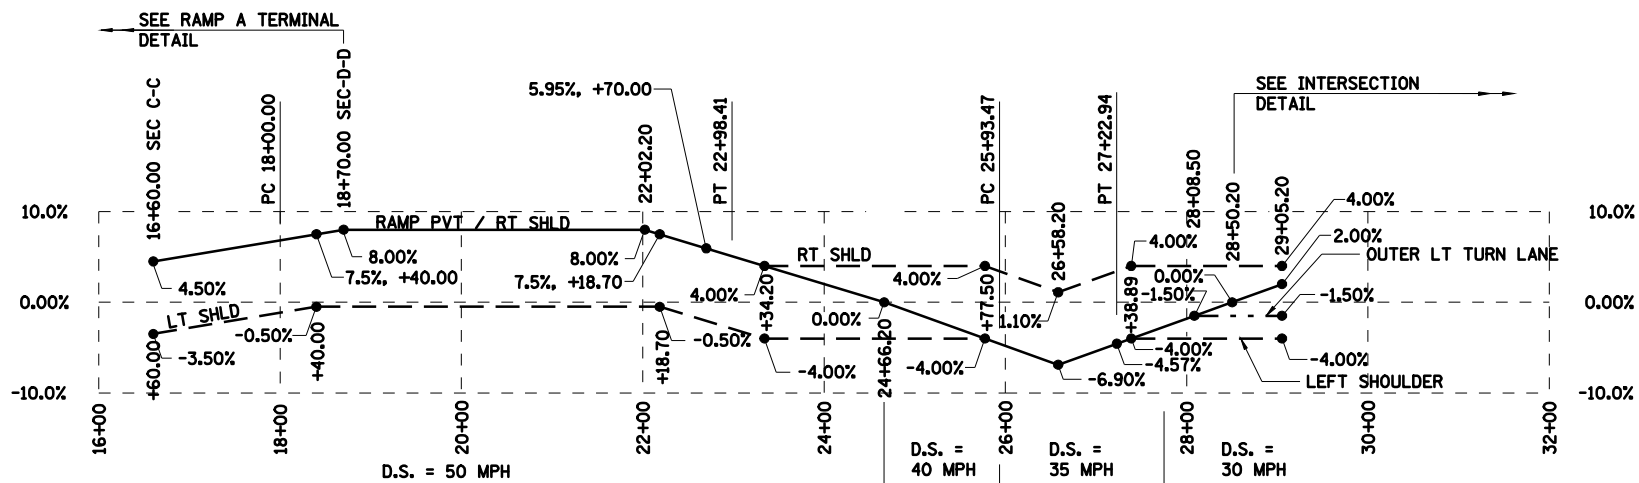

RAMP A SUPERELEVATION TRANSITION

STATION	PROFILE GRADE	LT EOP	RT EOP	LT EDGE OF SHLD *	RT EDGE OF SHLD *	RIGHT EDGE OF OUTSIDE LEFT TURN LANE
16+60.00	601.23	601.95		601.74	600.87	
18+40.00	600.99	602.19		602.16	600.39	
18+70.00	600.92	602.20		602.17	600.28	
19+90.00	601.17	602.45		602.42	600.53	
22+02.20	604.62	606.38		606.35	603.98	
22+18.70	605.05	606.73		606.70	604.45	
22+70.00	606.53	607.96		607.83	606.05	
23+34.20	608.70	609.66		609.42	608.38	
24+66.20	613.91	613.91		613.67	613.59	
25+60.00	617.67	616.86	617.67	616.62	617.35	616.86
25+77.50	618.37	617.32	618.46	617.08	618.14	617.41
26+58.20	621.46	619.42	621.85	619.01	621.76	619.80
27+38.89	624.05	622.68	624.46	622.50	624.20	623.09
27+70.00	624.91	623.87	625.26	623.69	625.00	624.22
28+08.50	625.87	625.33	626.05	625.15	625.79	625.51
28+50.20	626.77	626.59	626.77	626.41	626.51	626.77

\* EDGE OF SHOULDER IS EDGE OF AGGREGATE SHOULDER, WHERE PRESENT.



REVISIONS	
NAME	DATE

ILLINOIS DEPARTMENT OF TRANSPORTATION  
 RAMP A SUPERELEVATION  
 TRANSITION DETAIL  
 SECTION  
 (84-9) RS-6; (G)Z  
 SANGAMON COUNTY, ILLINOIS

SCALE: VERT.      DRAWN BY CLG  
 HORIZ.              CHECKED BY SKM  
 DATE Mar-20-2008 08:25:55AM